




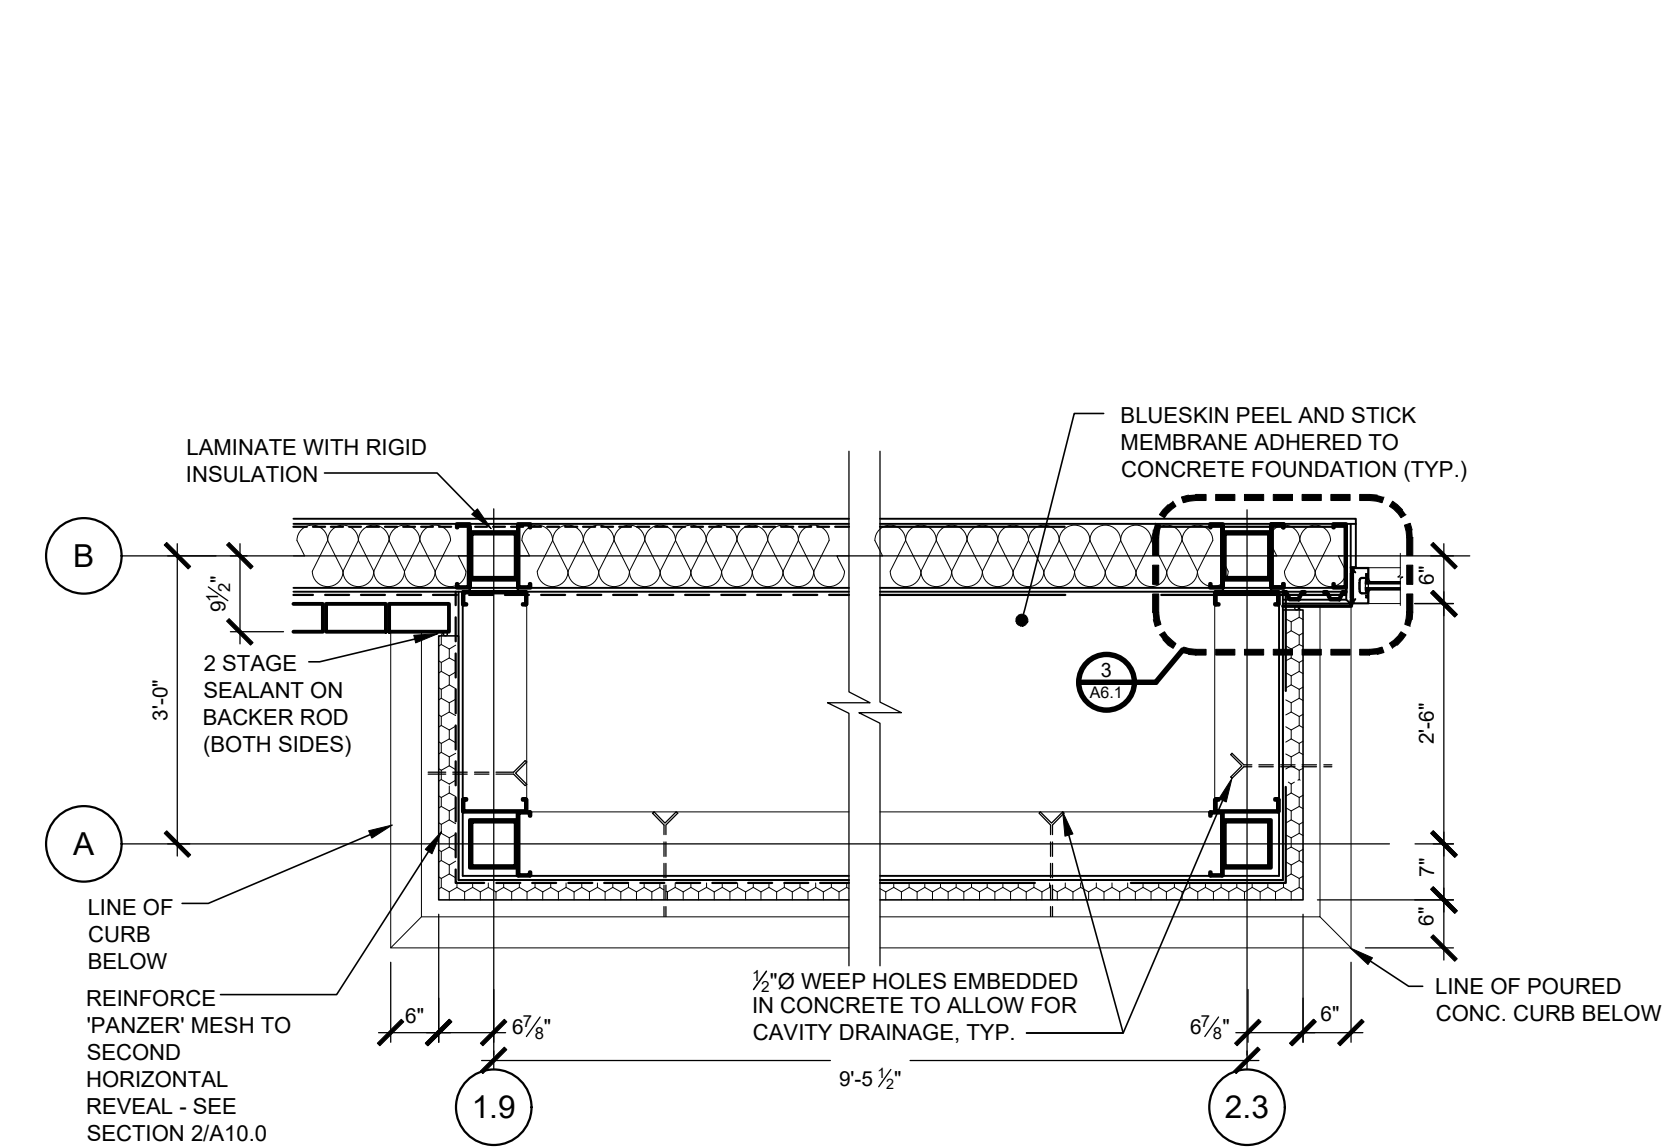


9 PLAN DETAIL @ E.I.F.S.  
SCALE: 1/2" = 1'-0"

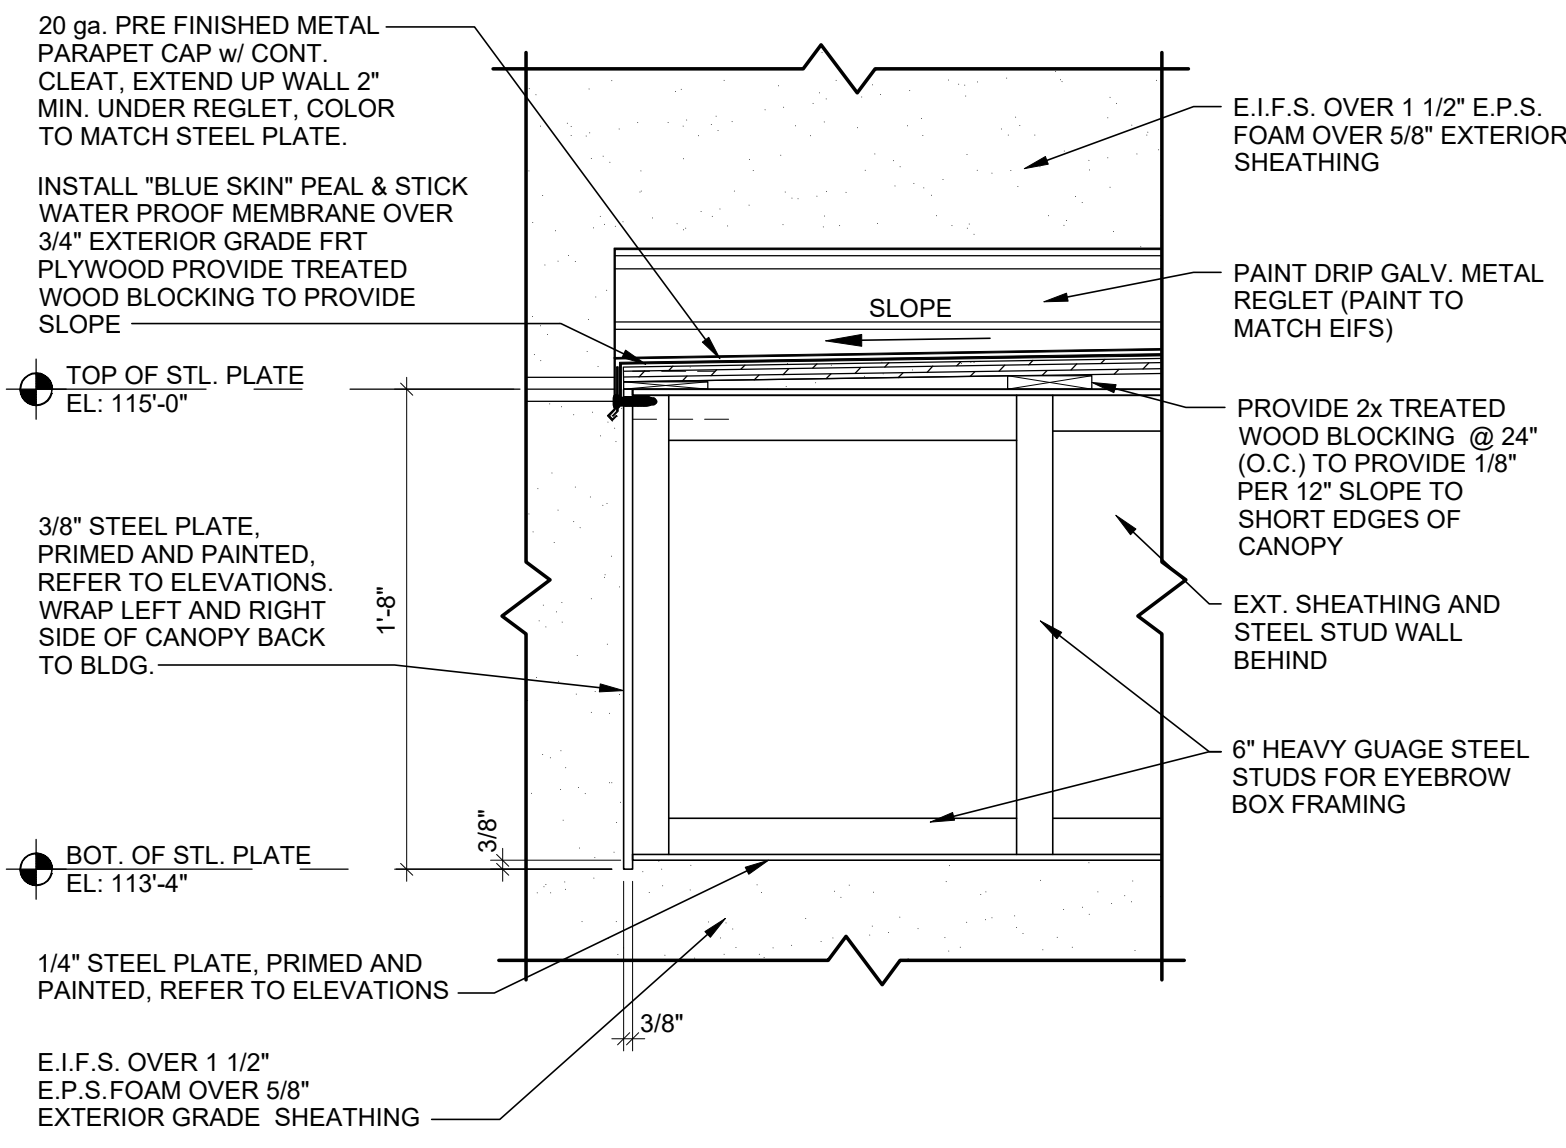


8 DETAIL AT CANOPY  
SCALE: 1-1/2" = 1'-0"

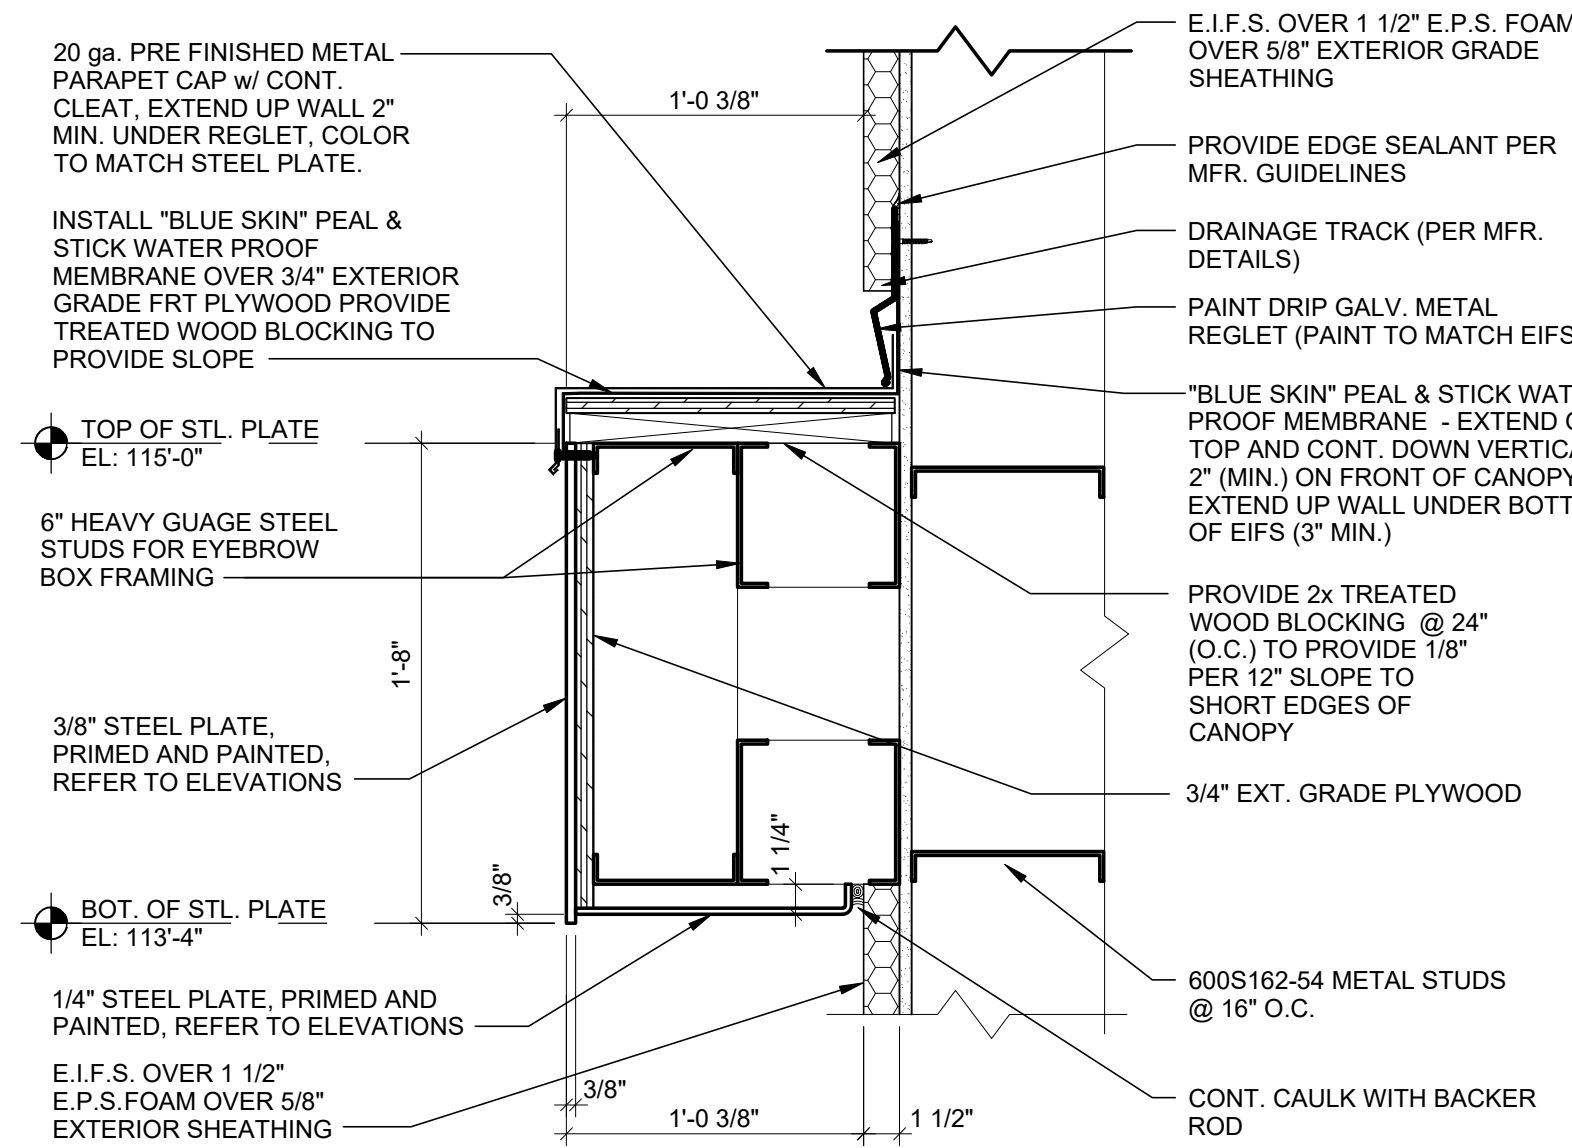


7 DETAIL AT CANOPY  
SCALE: 1-1/2" = 1'-0"

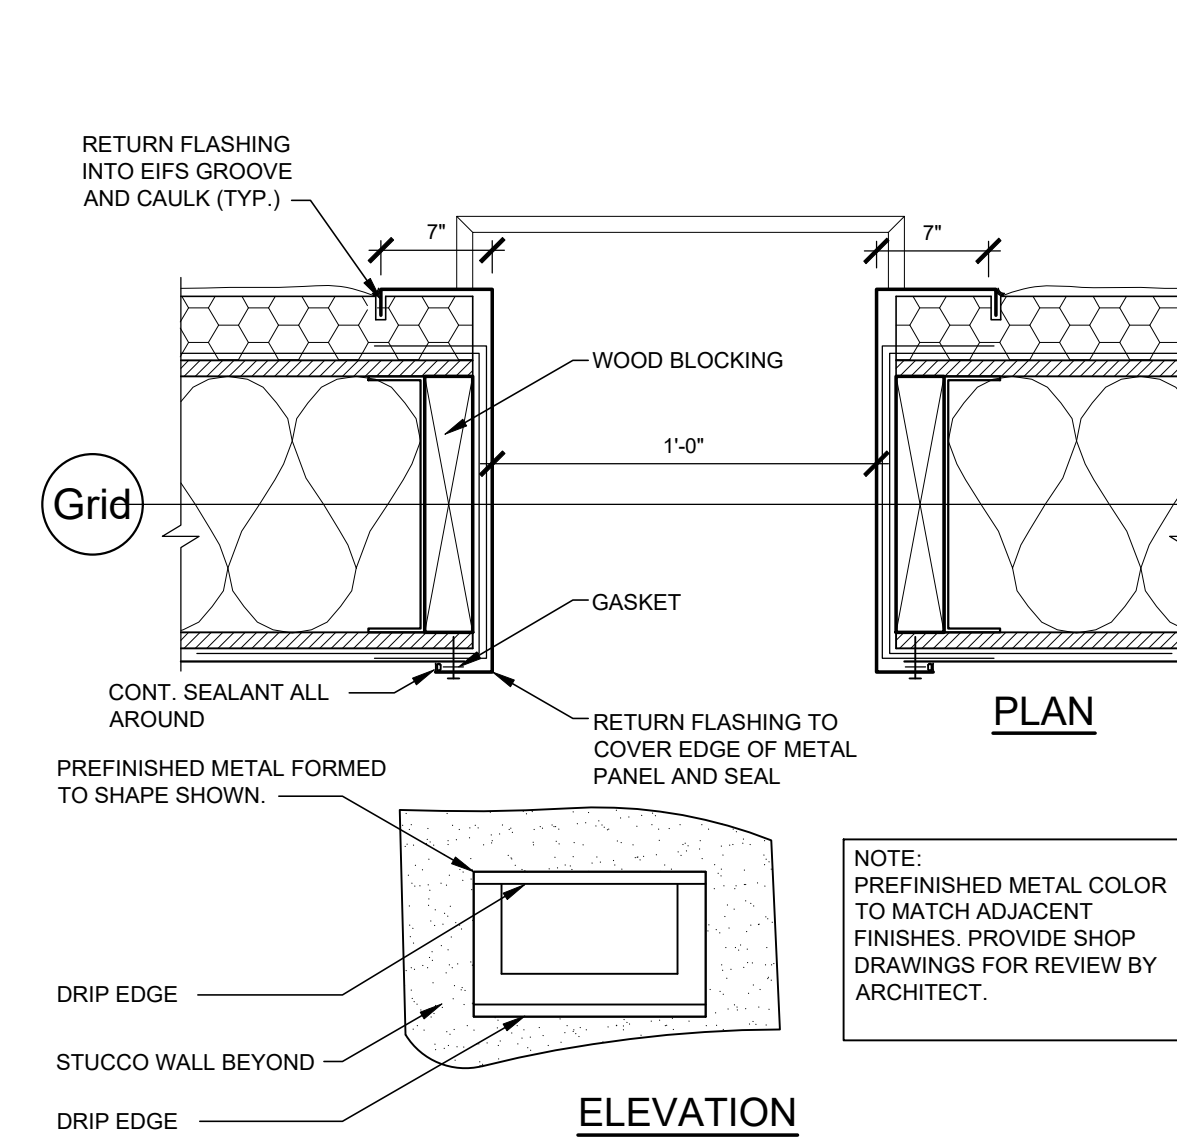


6 SCUPPER OVERFLOW DETAILS  
SCALE: 1" = 1'-0"

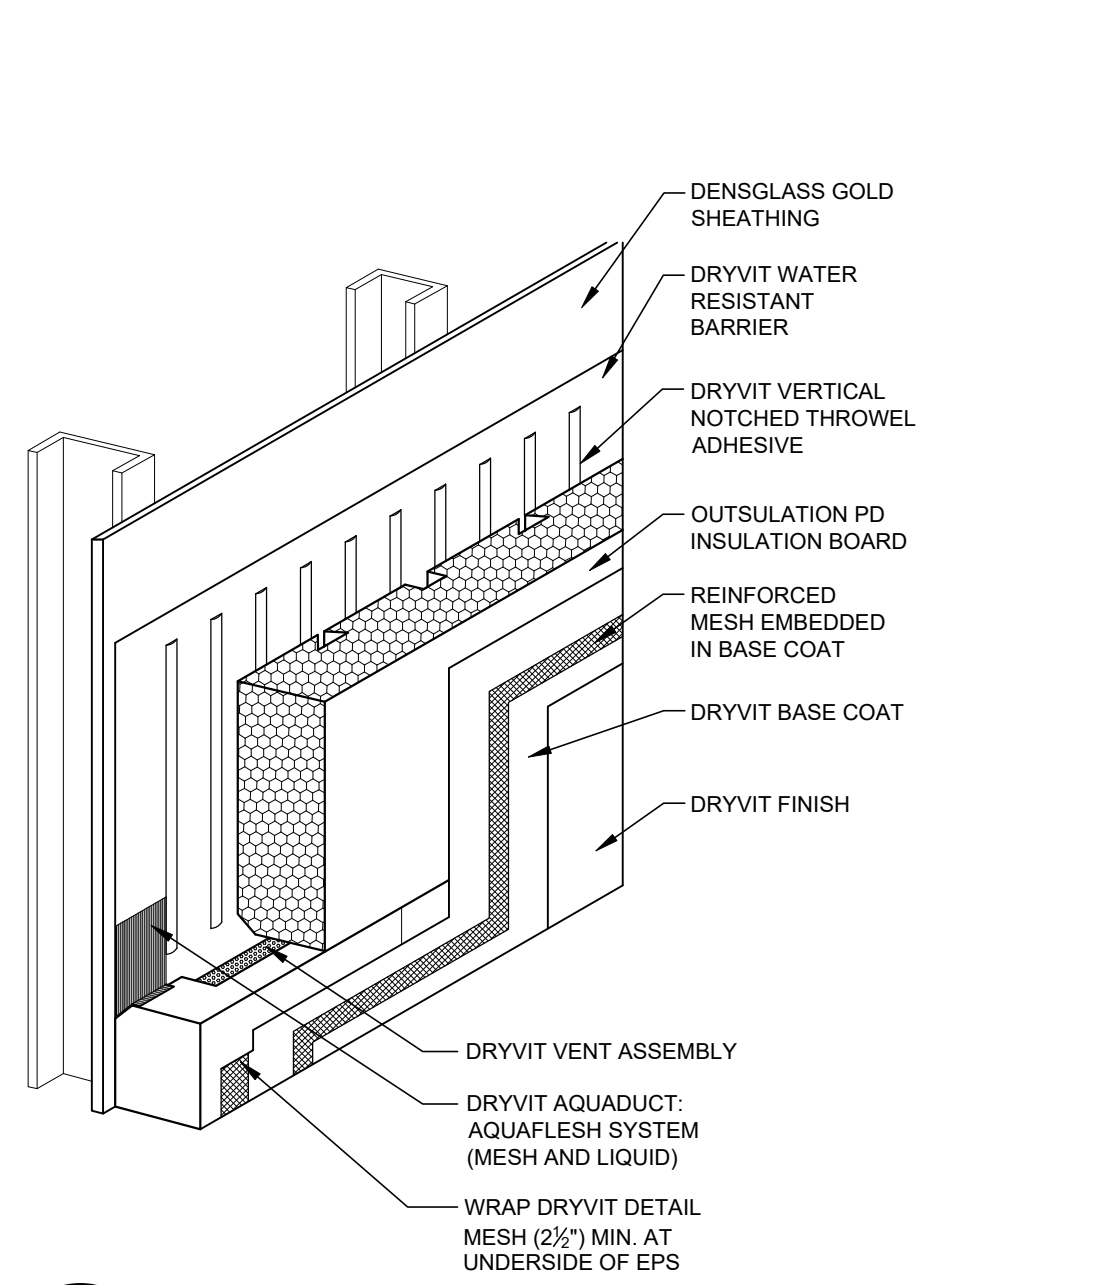


5C E.I.F.S APPLICATION DETAIL  
SCALE: 1" = 1'-0"

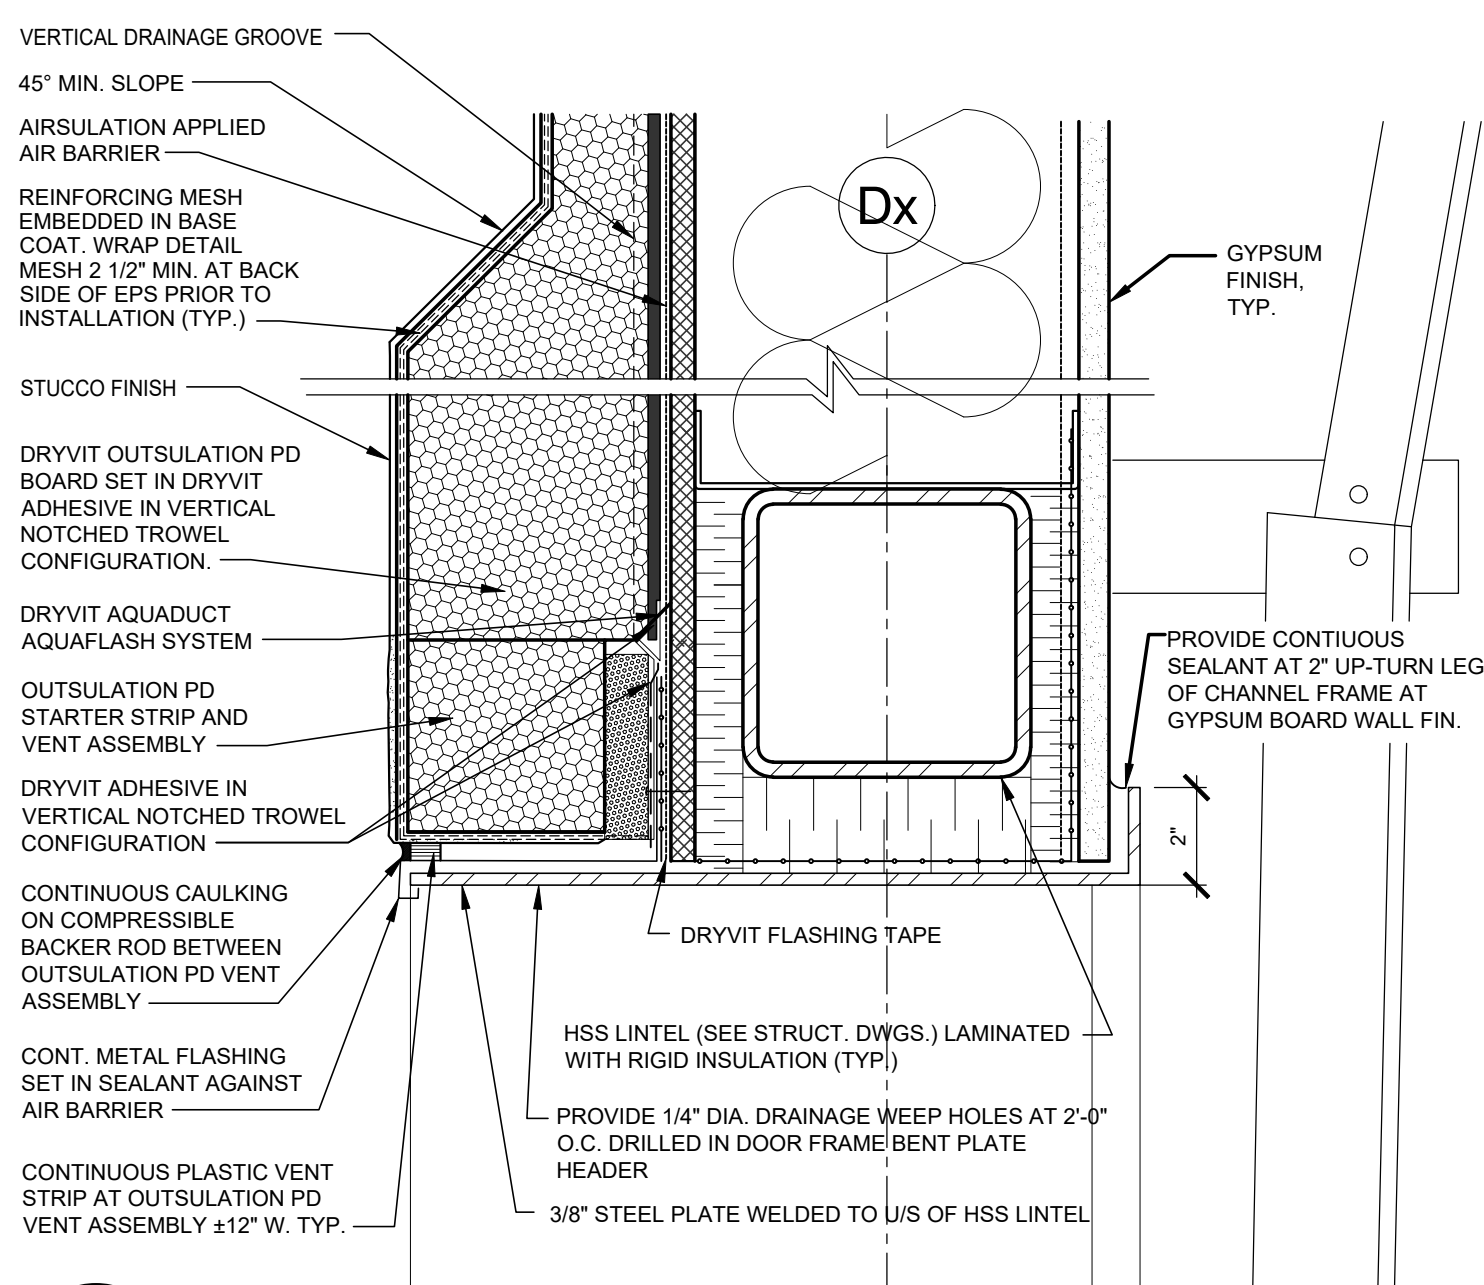


4C PLAN DETAIL @ E.I.F.S.  
SCALE: 3" = 1'-0"

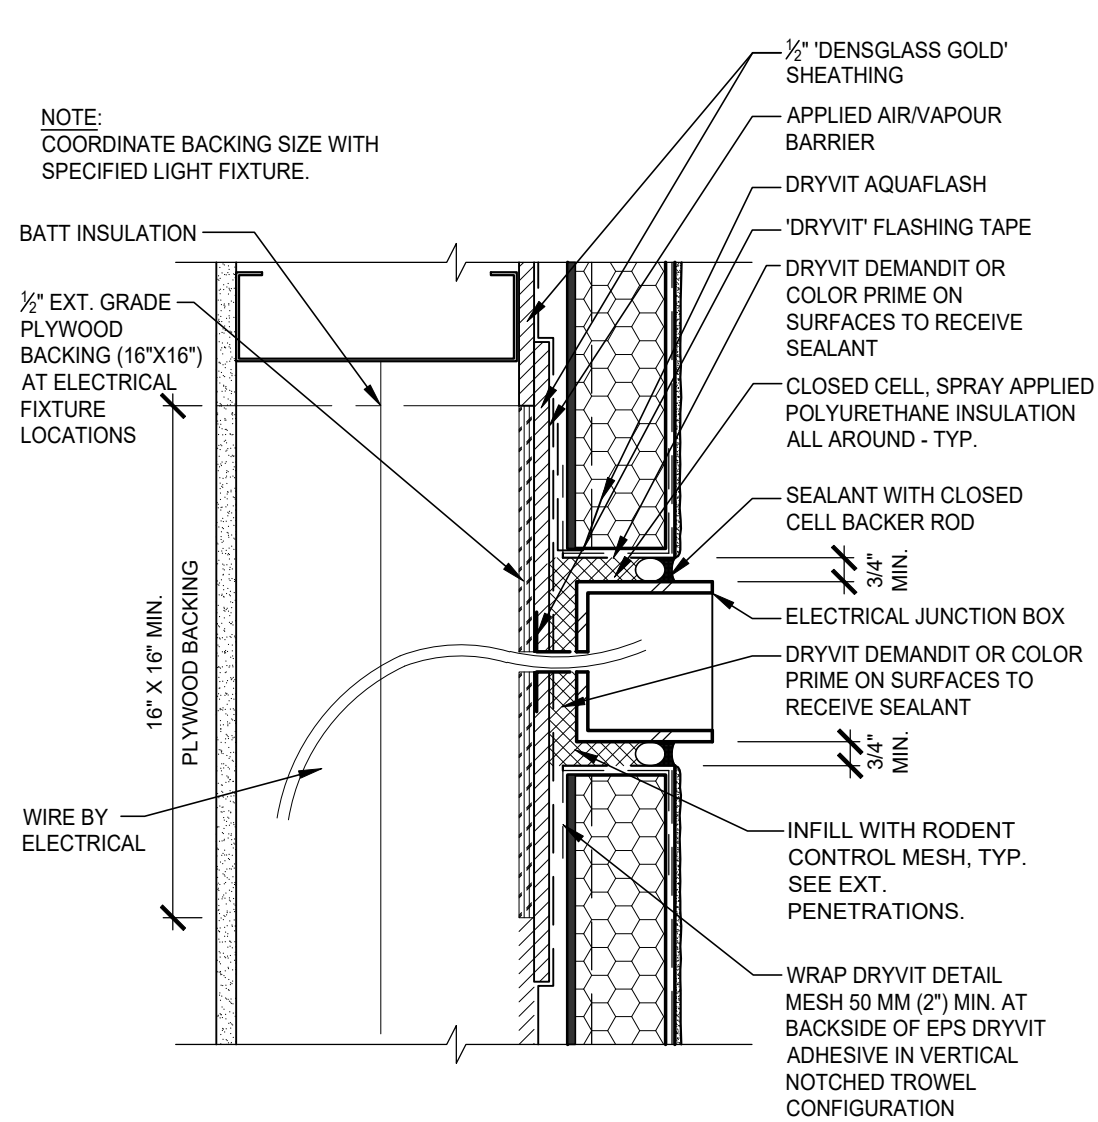


5B ELECTRICAL JUNCTION BOX DETAIL  
SCALE: 1" = 1'-0"

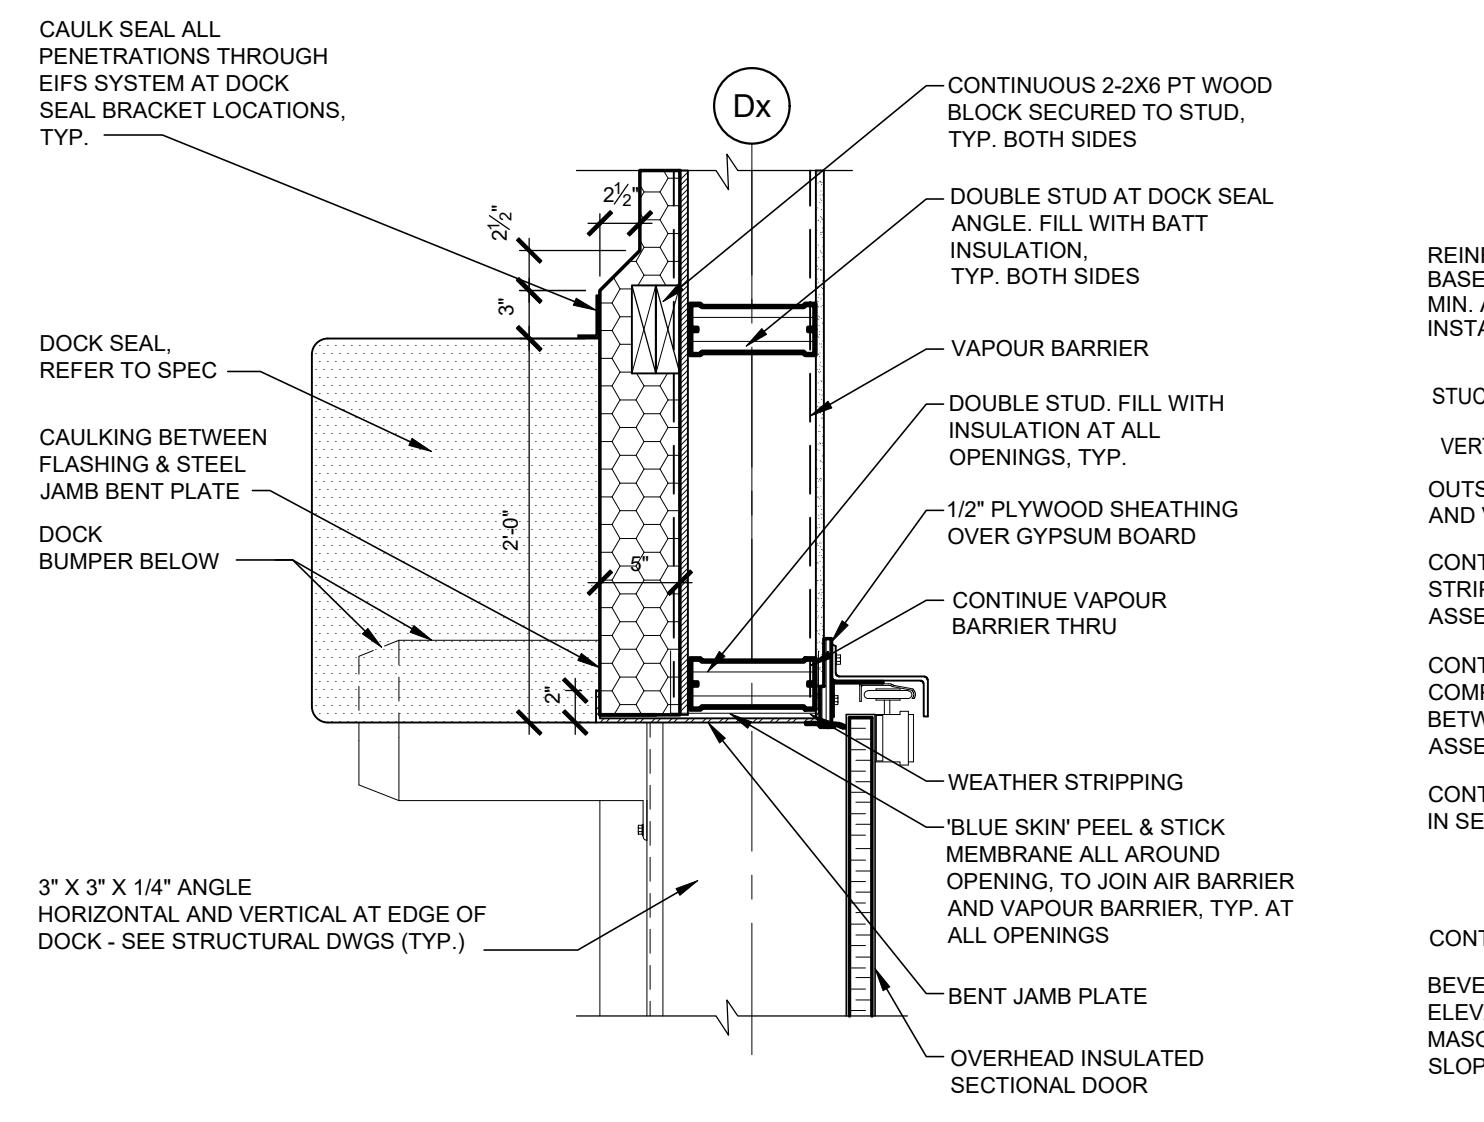


4B SECTION DETAIL @ E.I.F.S.  
SCALE: 1" = 1'-0"

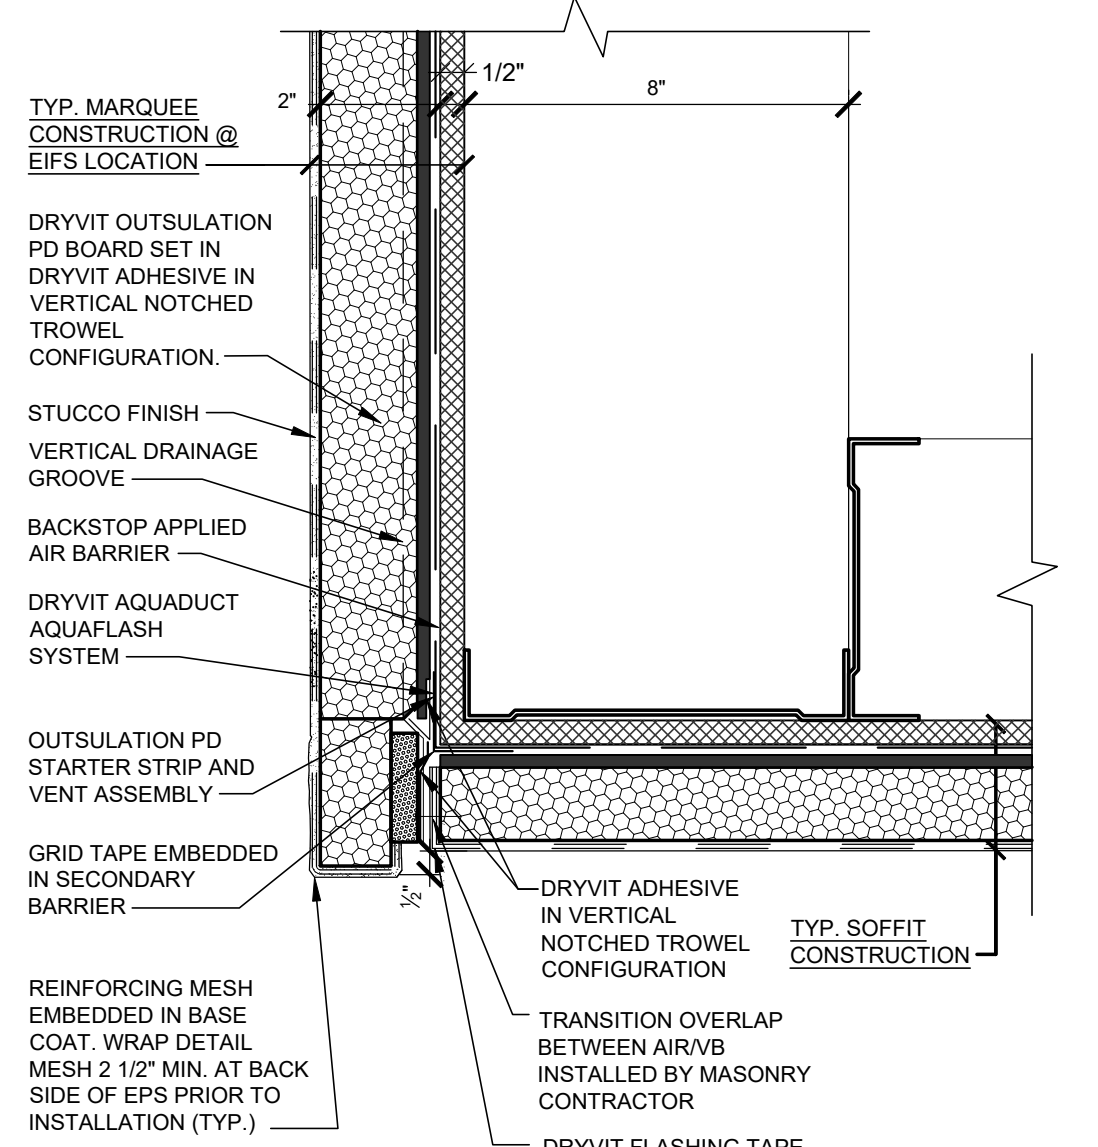


5A SECTION DETAIL @ E.I.F.S.  
SCALE: 3" = 1'-0"

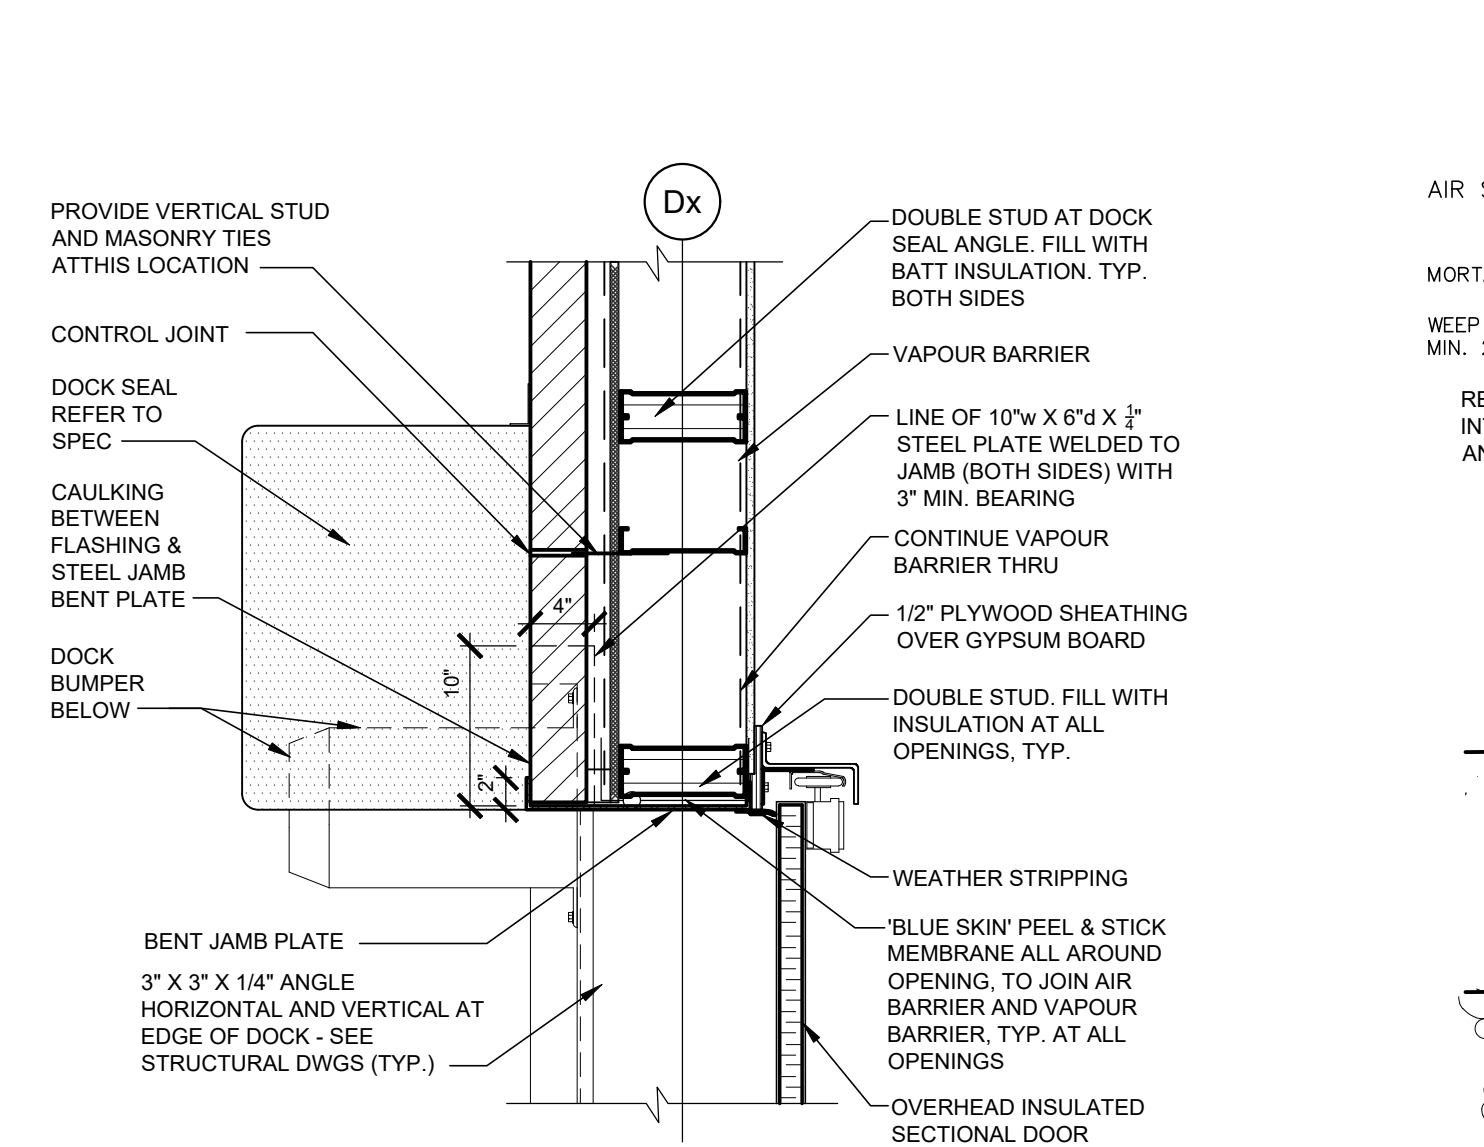


4A PLAN DETAIL @ MASONRY  
SCALE: 1" = 1'-0"

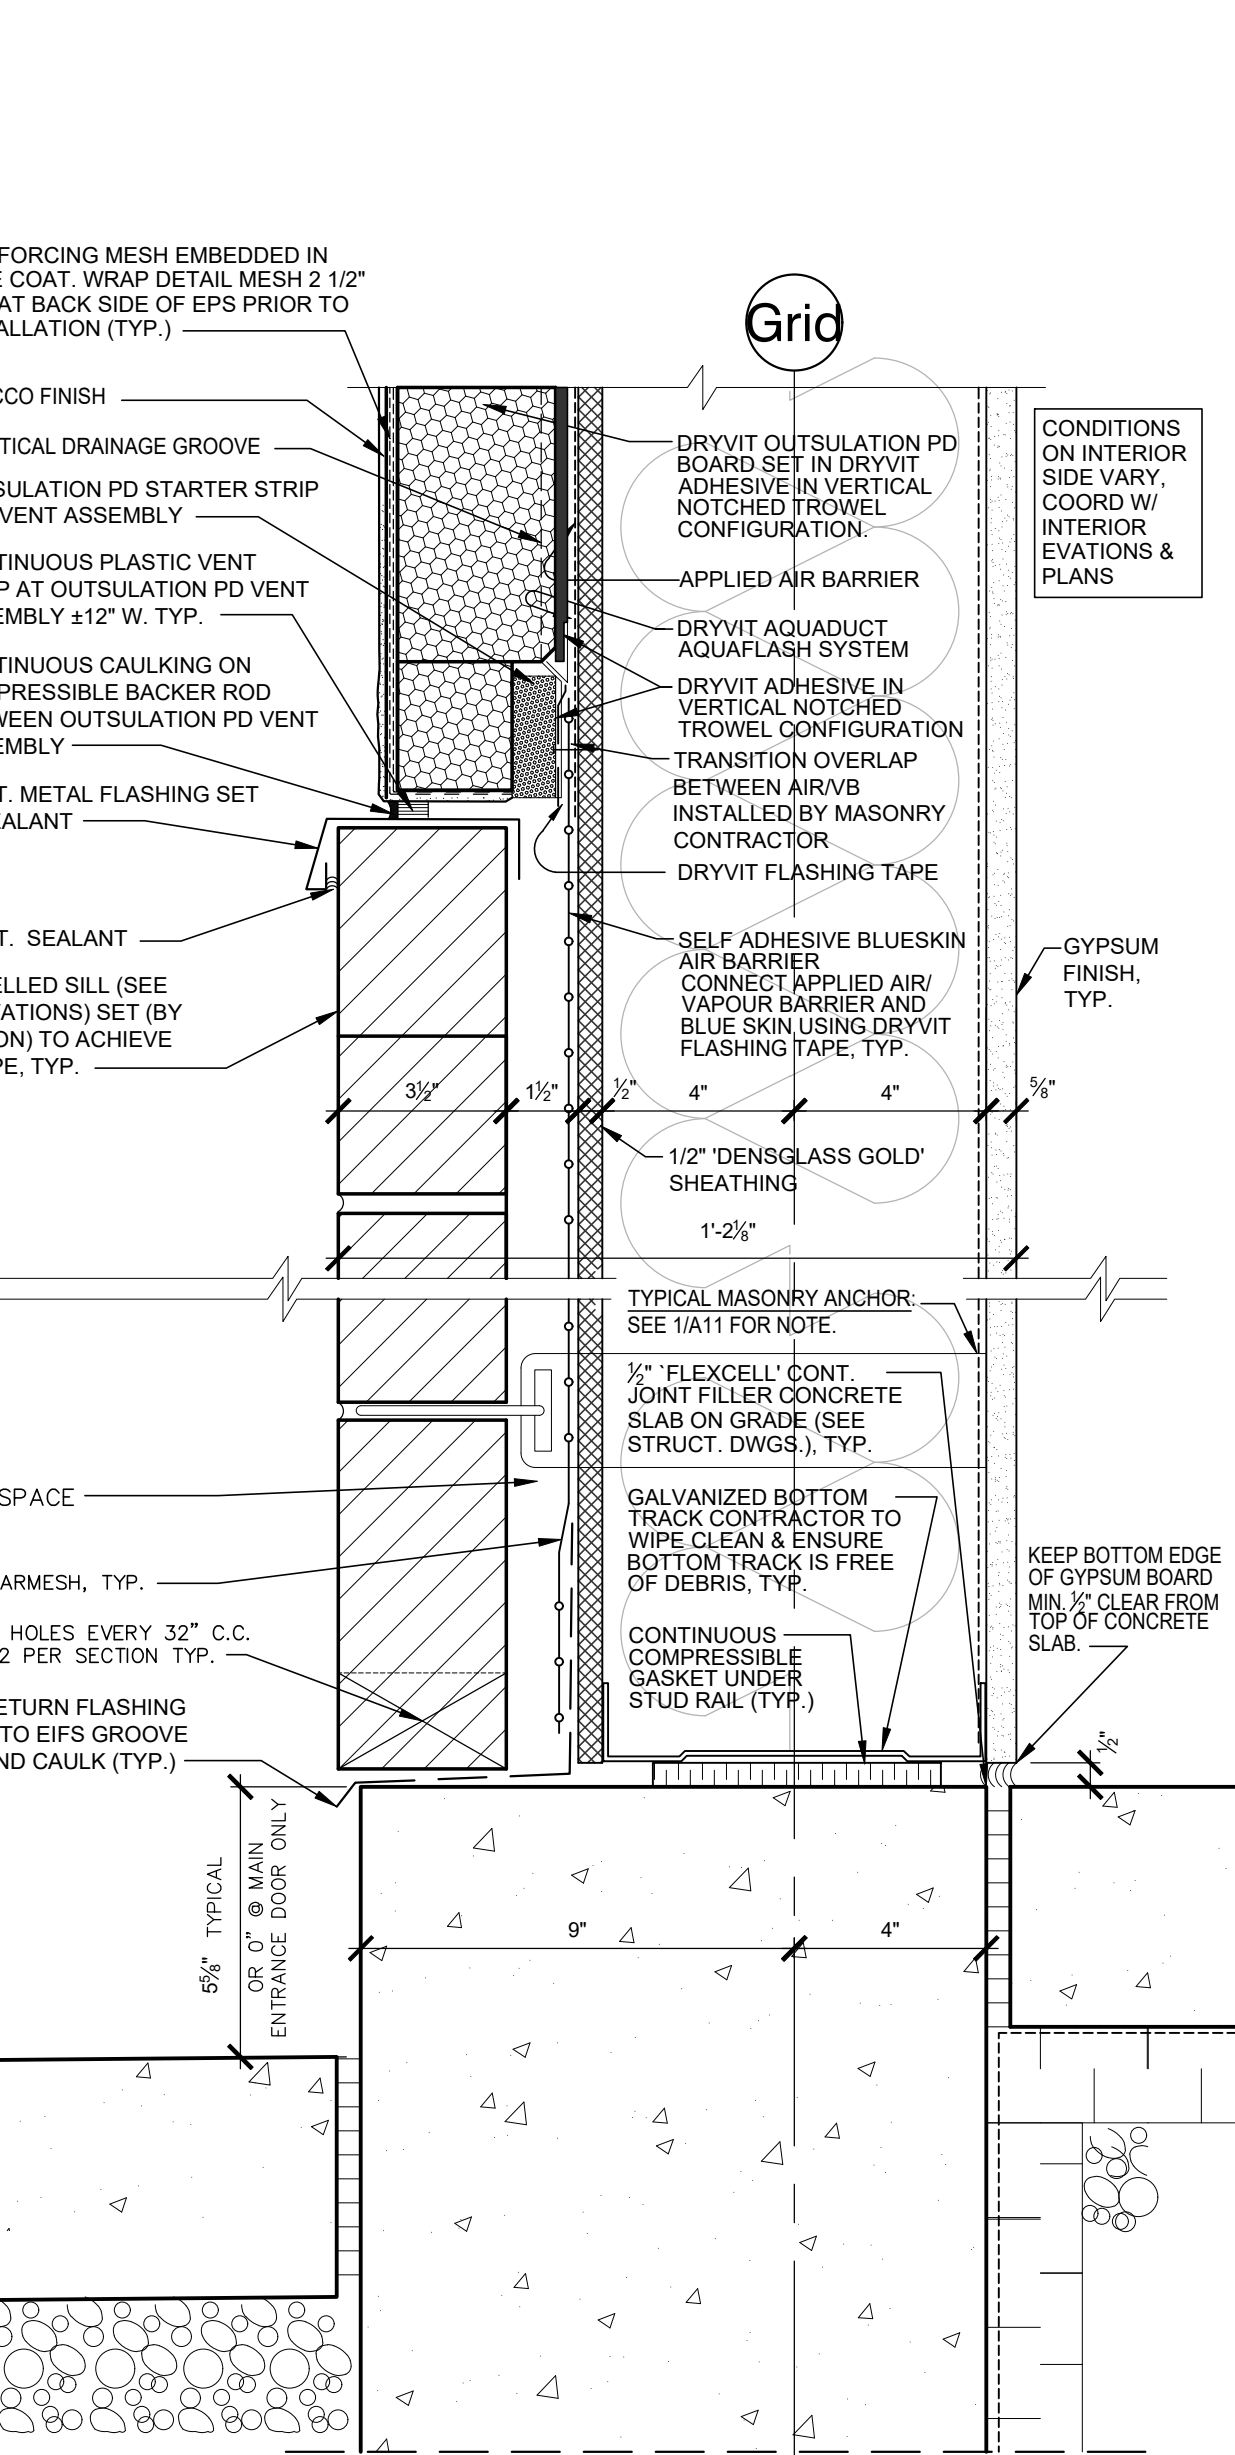

3 SECTION AT WALL BASE  
SCALE: 1" = 1'-0"

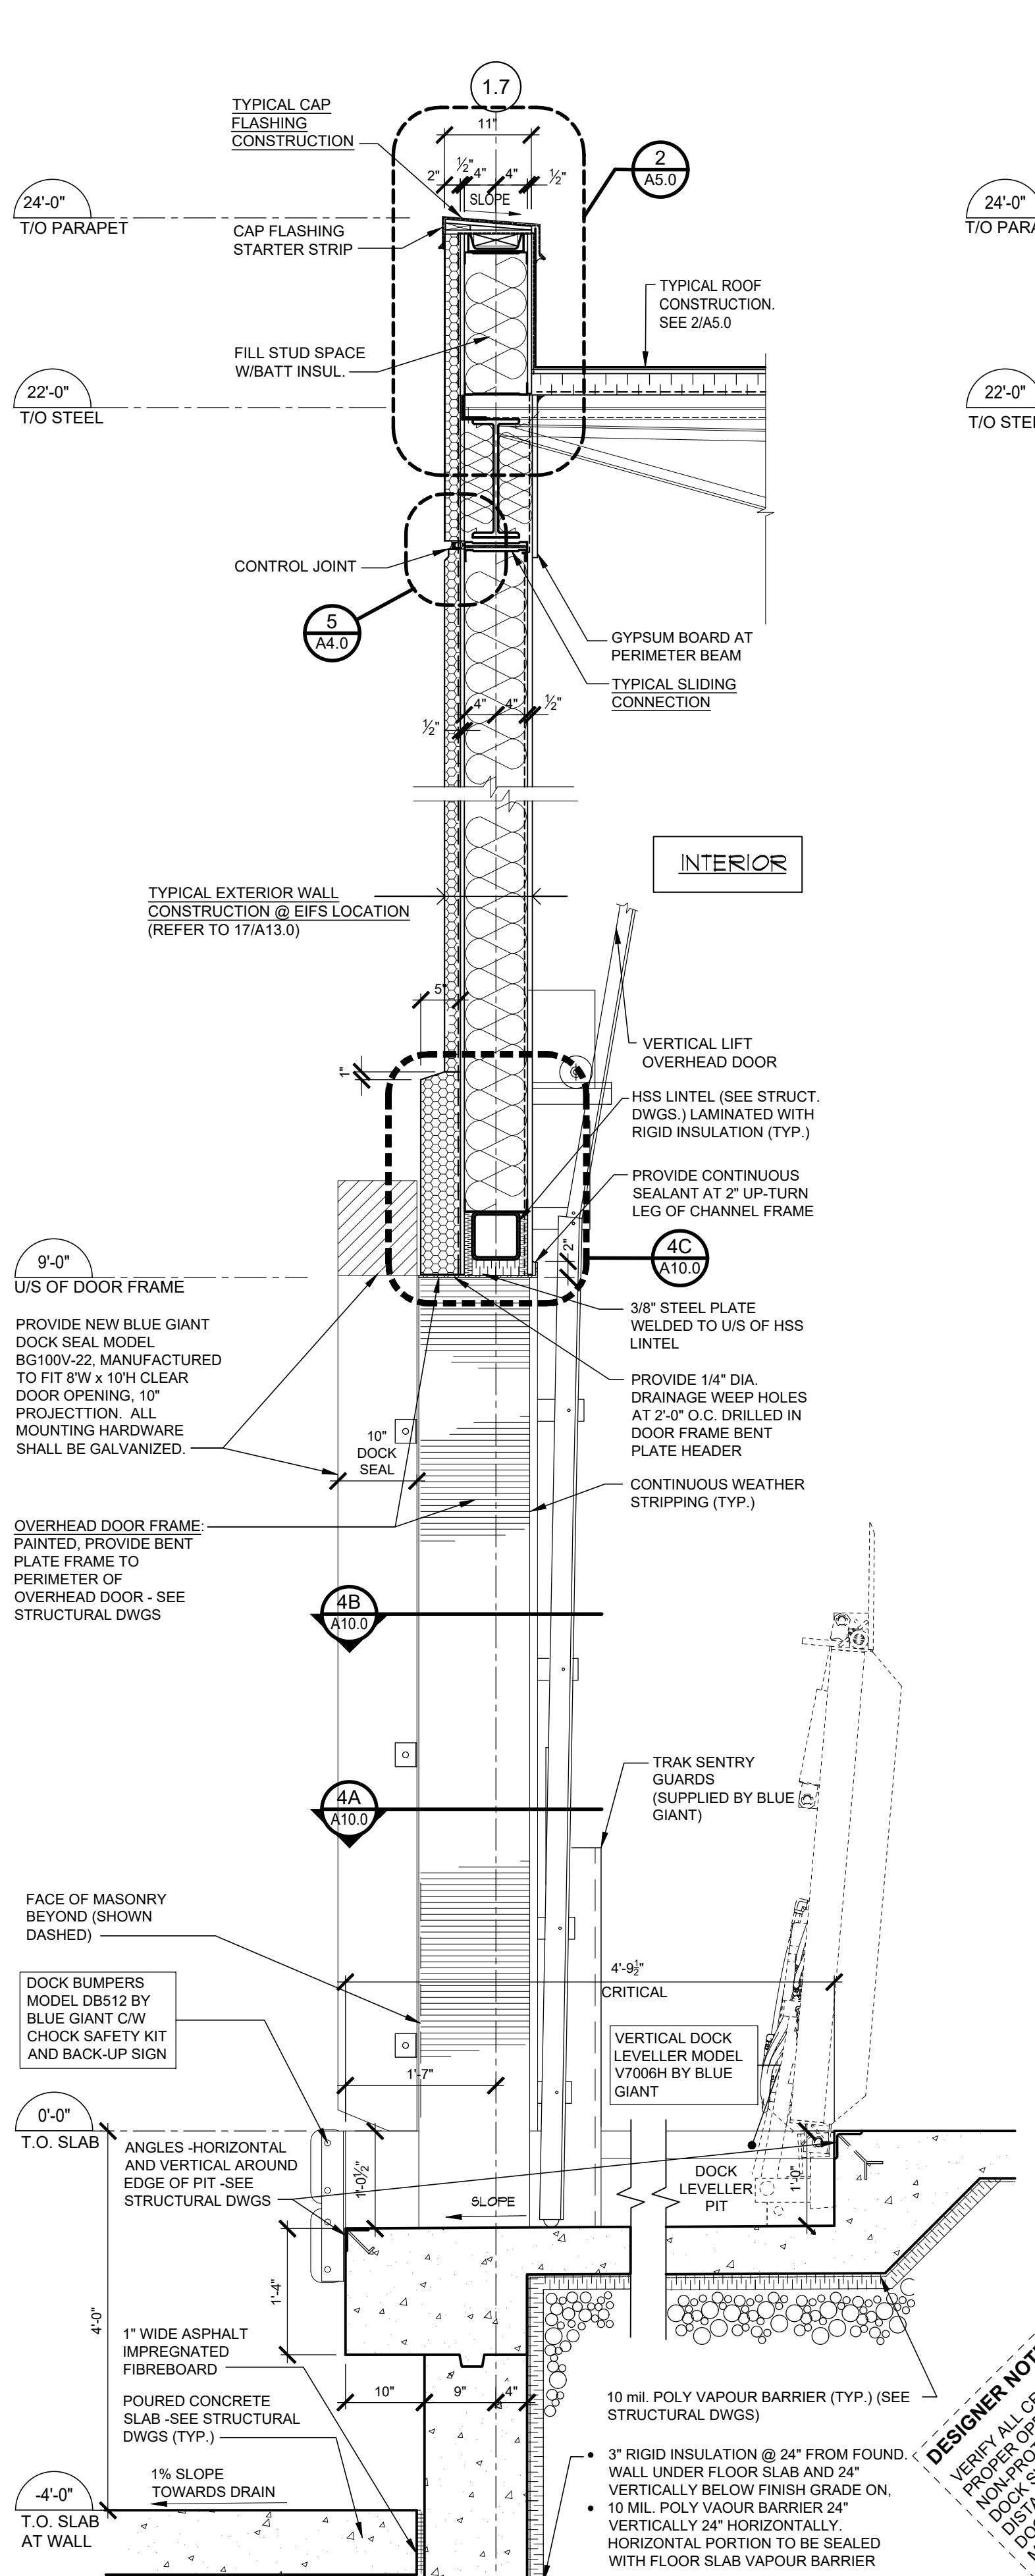

2 WALL SECTION AT O/H DOOR  
SCALE: 3/4" = 1'-0"

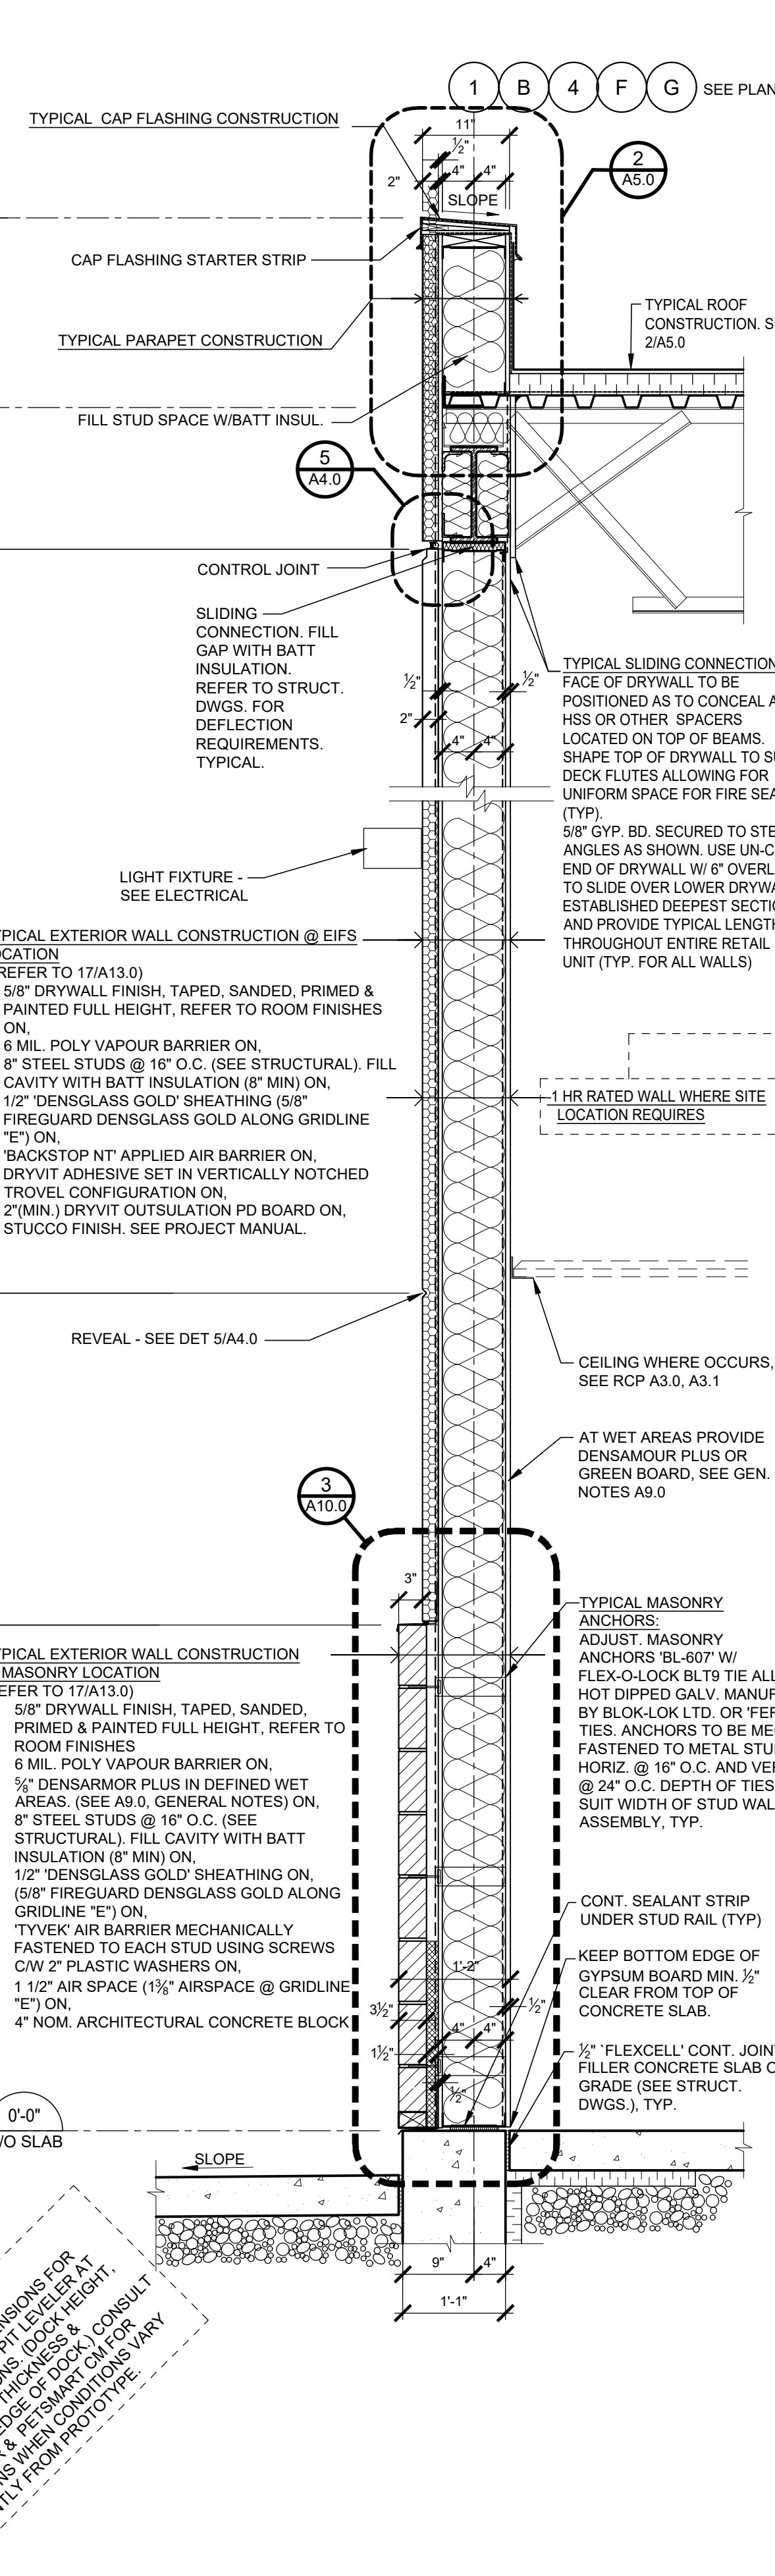

1 WALL SECTION AT O/H DOOR  
SCALE: 3/4" = 1'-0"



19601 North 27th Avenue  
Phoenix, Arizona 85027 - (623) 580-6100

CLIENT REF # 1234

PROJECT:

14K 2025  
CANADIAN  
INSTRUCTION  
SET

FEBRUARY 12, 2025

CONSULTANT:

ARCHITECT:

SCALE:

CITY SEAL:

DESIGNER NOTE:

VERIFY WITH SITE SPECIFIC BUILDING DEPARTMENT REQUIREMENTS. THIS DRAWING IS NOT TO BE SCALE.

DISCLAIMER:

PROJECT NO:

DATE:

ORIGINAL SCALE:

AS NOTED:

DESIGNED BY:

CHECKED BY:

PAGE # 22 OF 53

DISCIPLINE:

ARCHITECTURAL

TITLE:

WALL SECTIONS AND DETAILS

SHEET NUMBER:

A10.0