


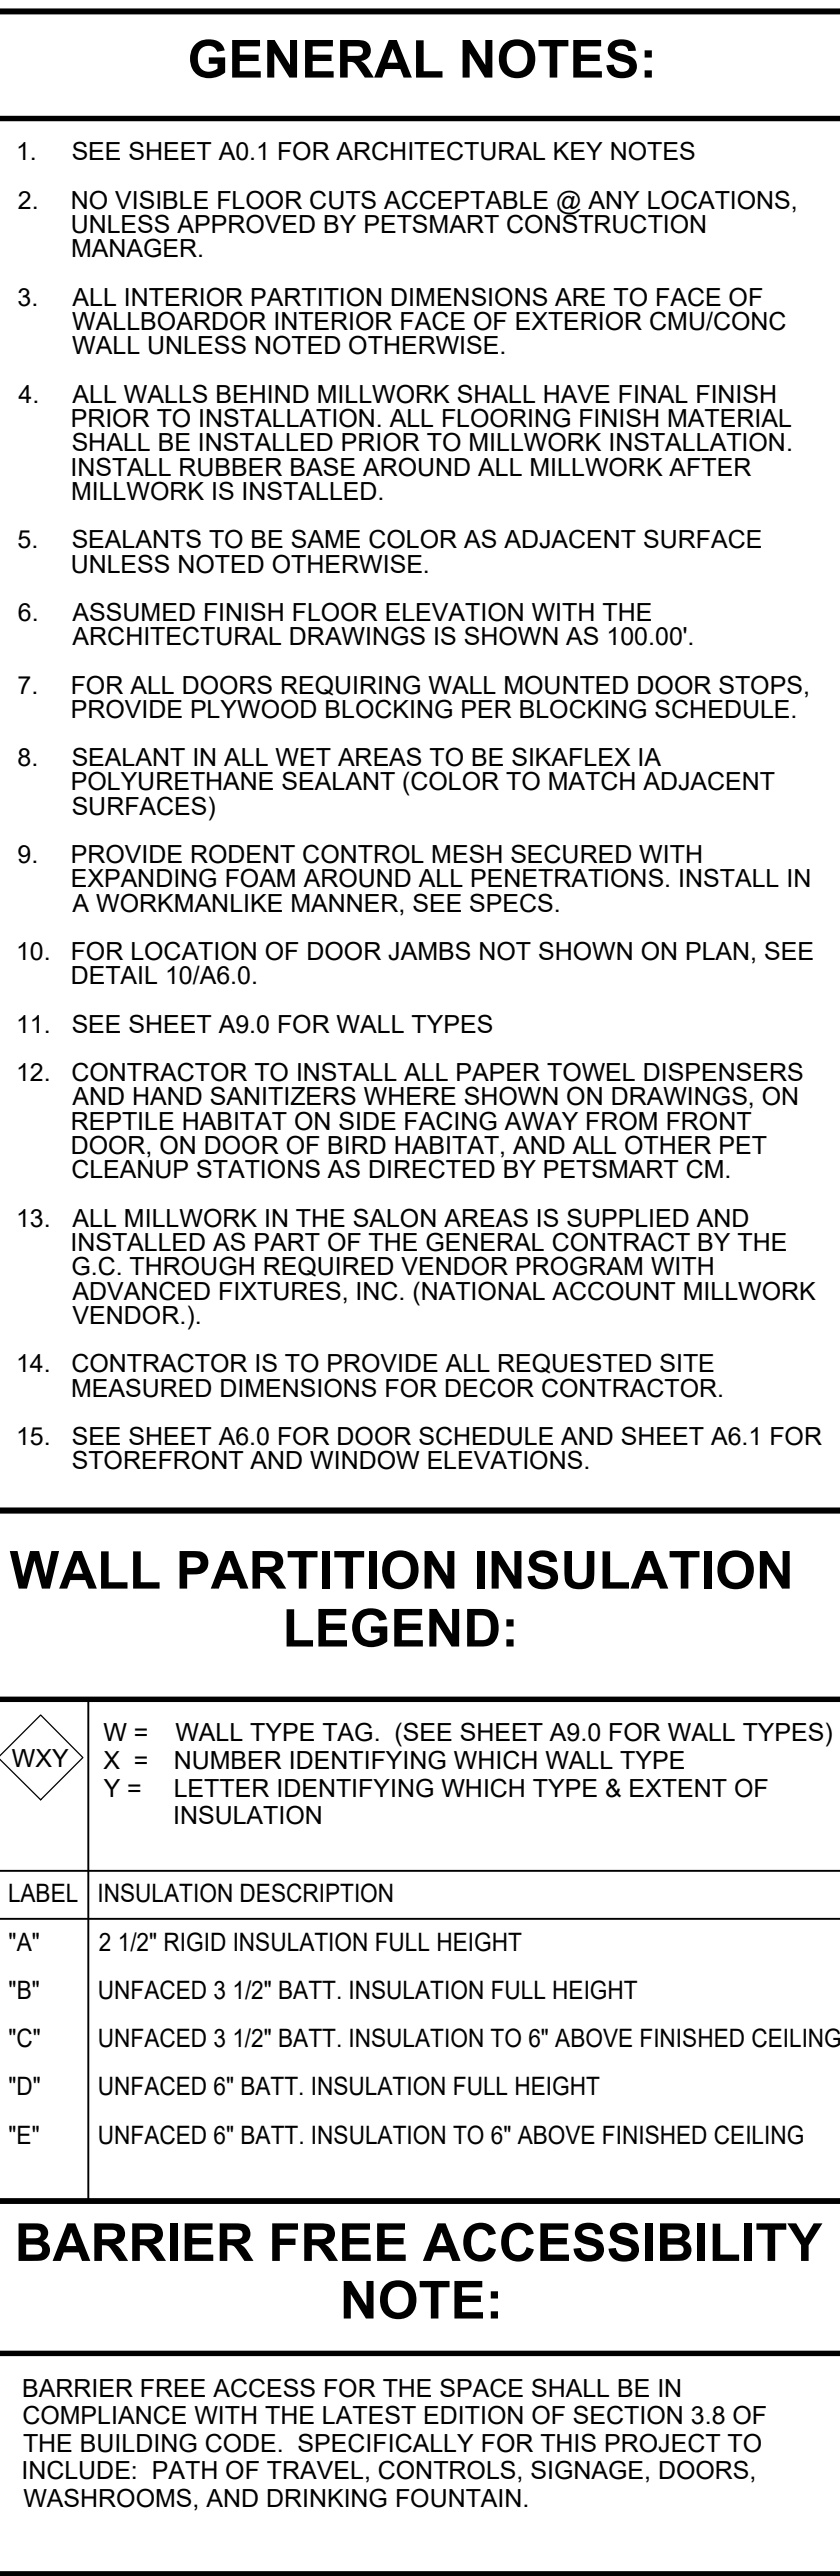

CLIENT: PETSMART 19601 North 27th Avenue Phoenix, Arizona 85027 - (623) 580-6100		
CLIENT REF # : 1234		
PROJECT:		
14K 2025 CANADIAN INSTRUCTION SET		
FEBRUARY 12, 2025		
CONSULTANT:		
ARCHITECT:		
SEAL:		
CITY SEAL:		
DISCLAIMER:		COPYRIGHT:
THIS DRAWING AND DESIGN IS COPYRIGHT PROTECTED WHICH SHALL NOT BE USED, REPRODUCED OR REVISED WITHOUT WRITTEN PERMISSION BY PETSMART. THE CONTRACTOR SHALL CHECK AND VERIFY ALL DIMENSIONS AND UTILITY LOCATIONS AND REPORT ALL ERRORS AND OMISSIONS PRIOR TO COMMENCING WORK.		
<u>THIS DRAWING IS NOT TO BE SOLD!</u>		
ISSUED FOR:		
NUMBER	ISSUE	DATE
PROJECT NO: CA0045686.0146		DATE: 02.12.25
ORIGINAL SCALE: AS NOTED		IF THIS BAR IS NOT 1" LONG, ADJUST YOUR PLOTTING SCALE.  1"
DESIGNED BY:		
CHECKED BY:		
PAGE #:		
PAGE # OF :		
ECOPLINE: ARCHITECTURAL		
TITLE: ENLARGED FLOOR PLAN		
SHEET NUMBER: A2.1		