




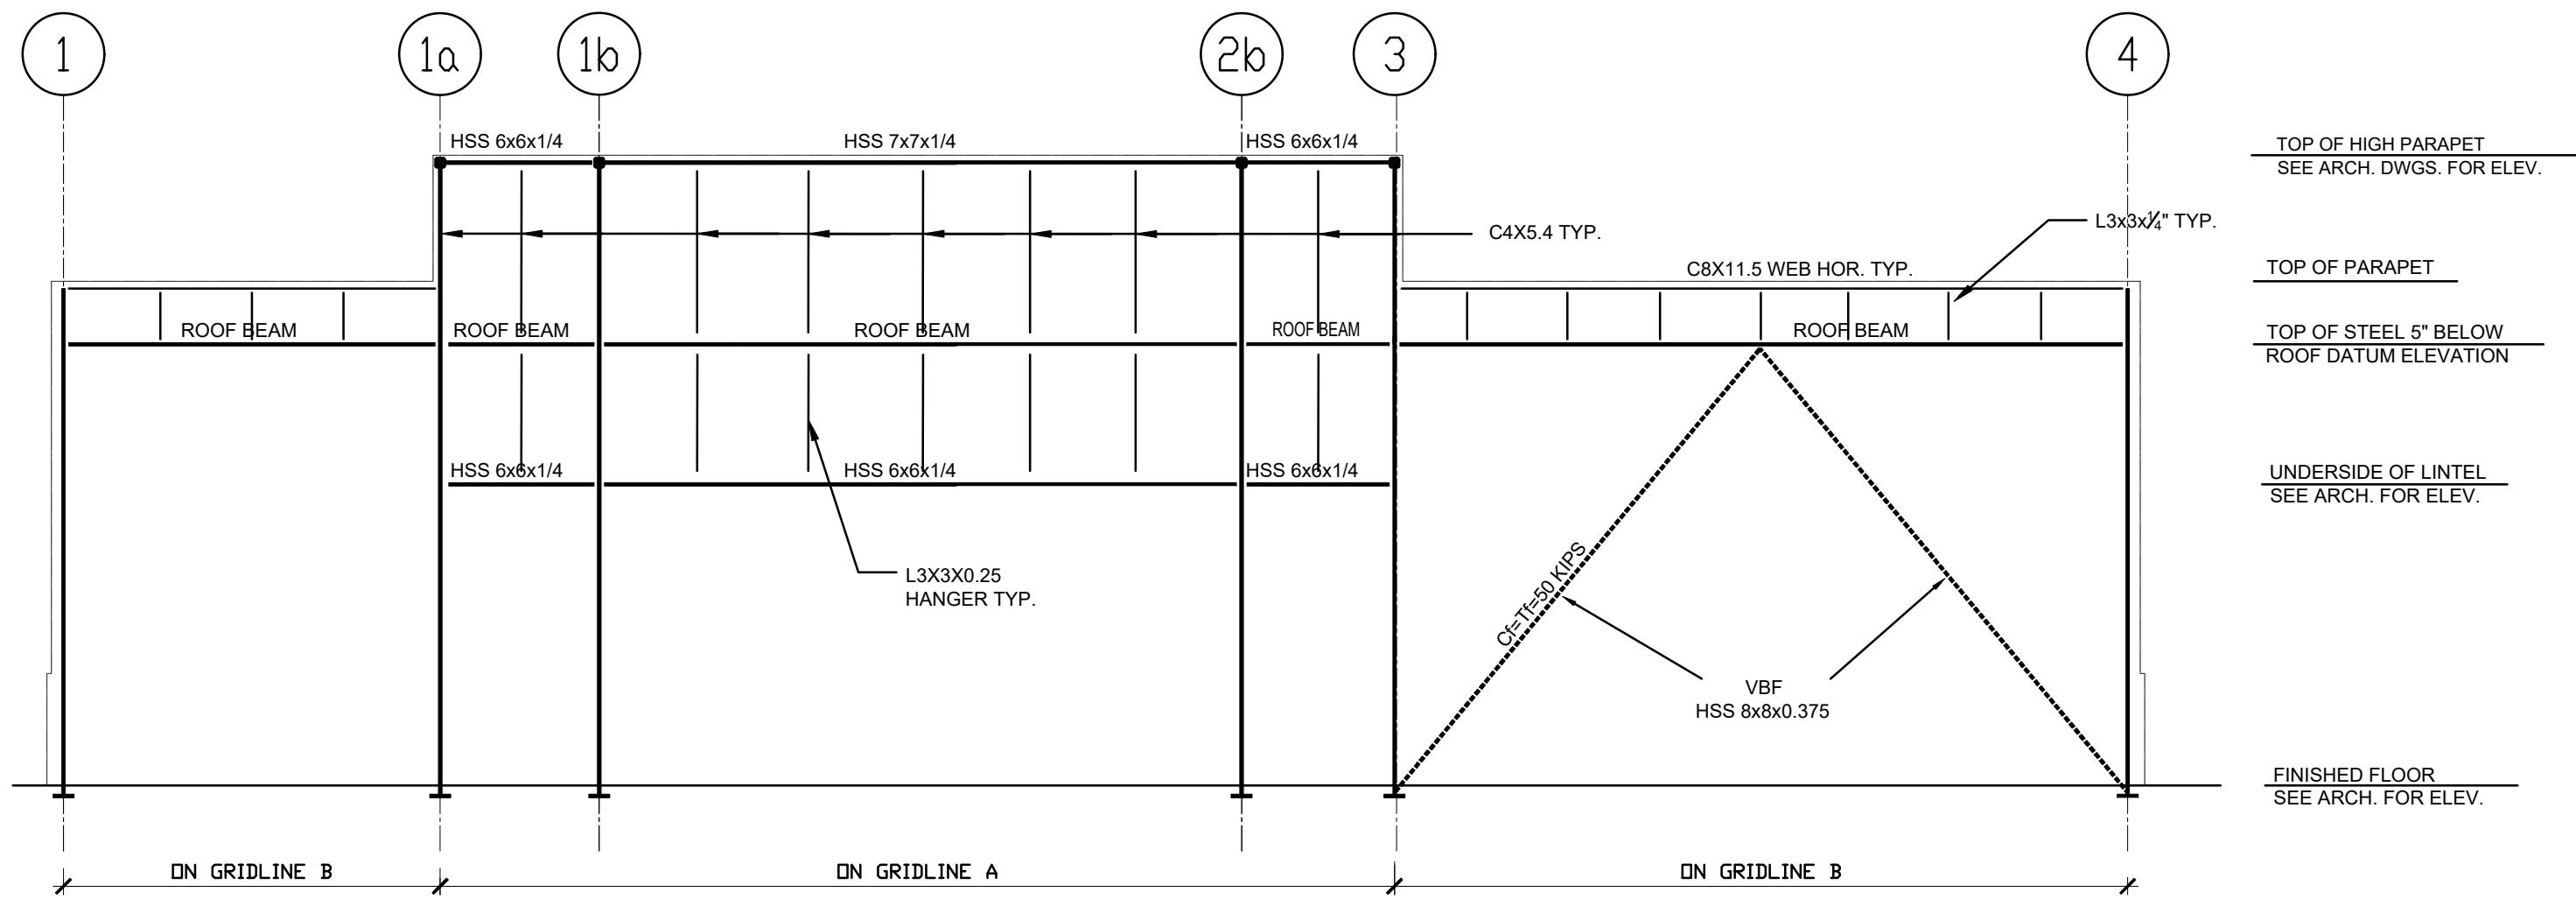


6 FRONT ELEVATION
SCALE: 1/8" = 1'-0"

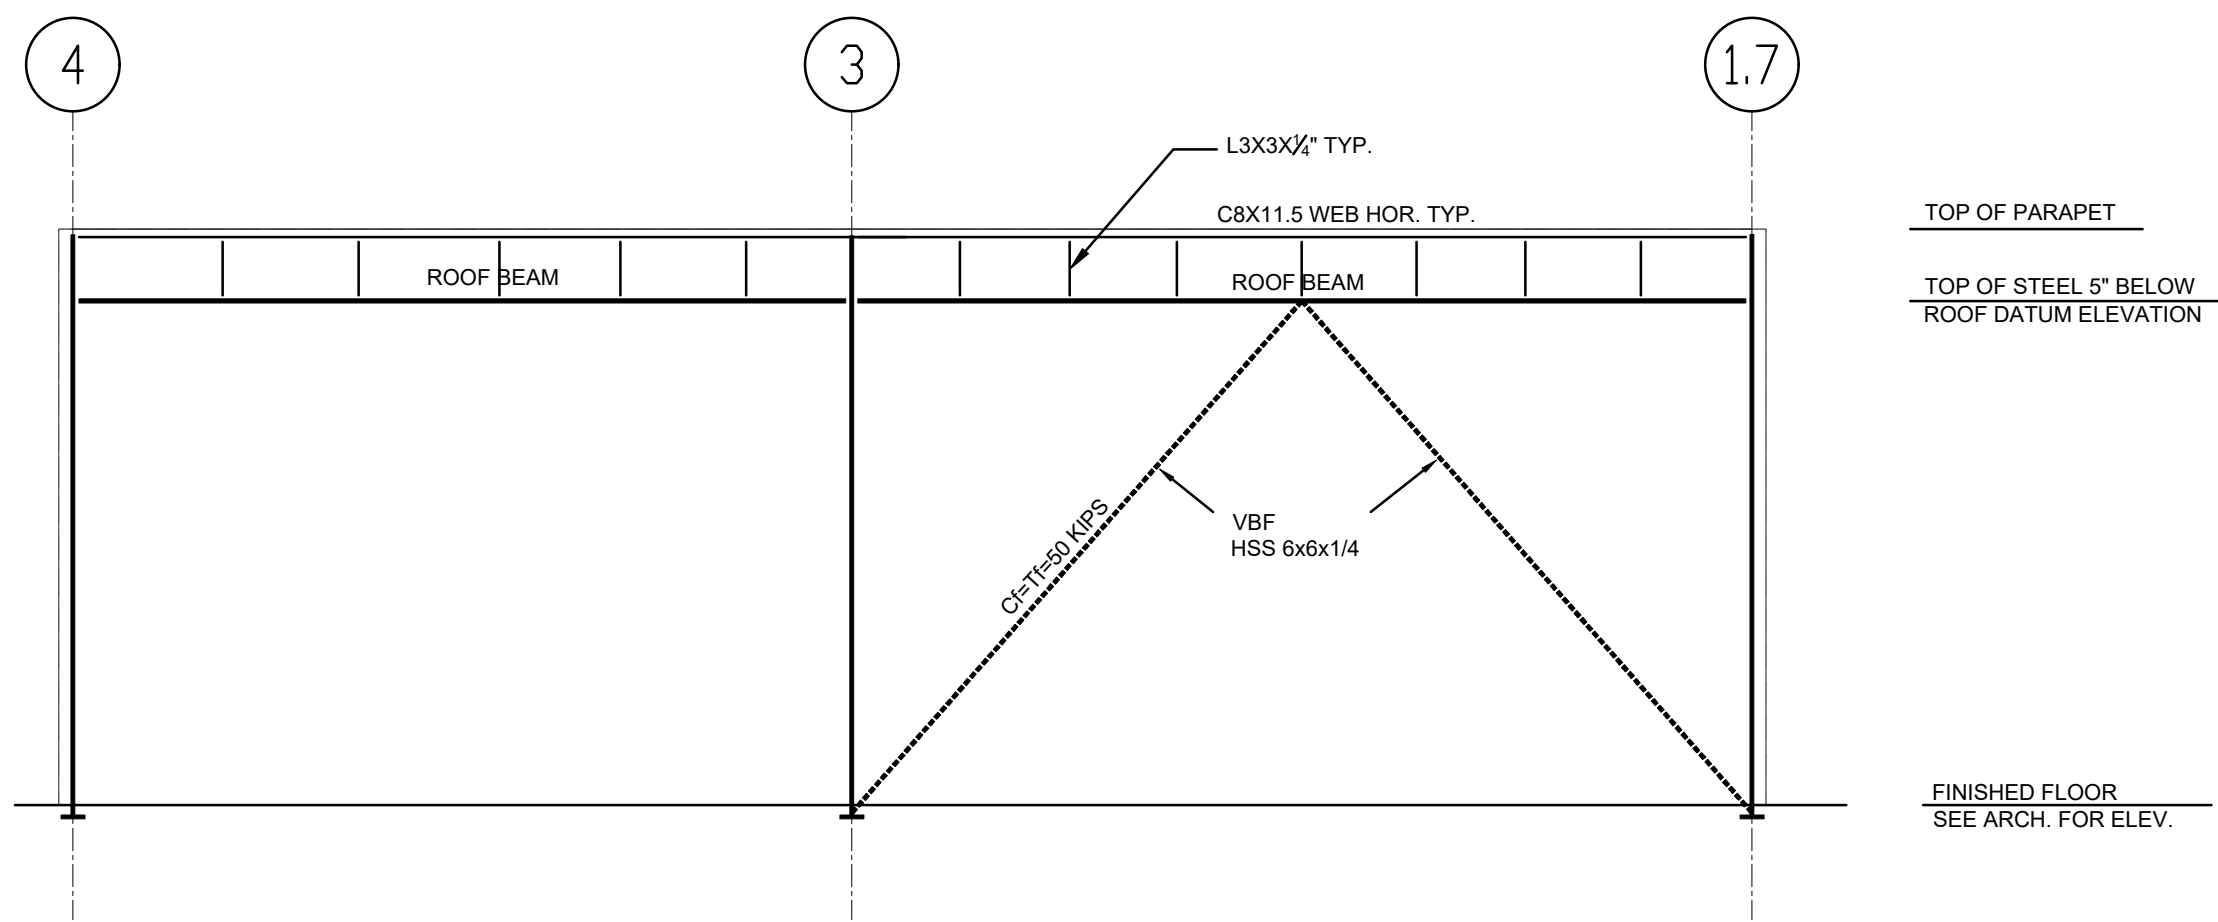


5 REAR ELEVATION ON GRIDLINE 'F'
SCALE: 1/8" = 1'-0"

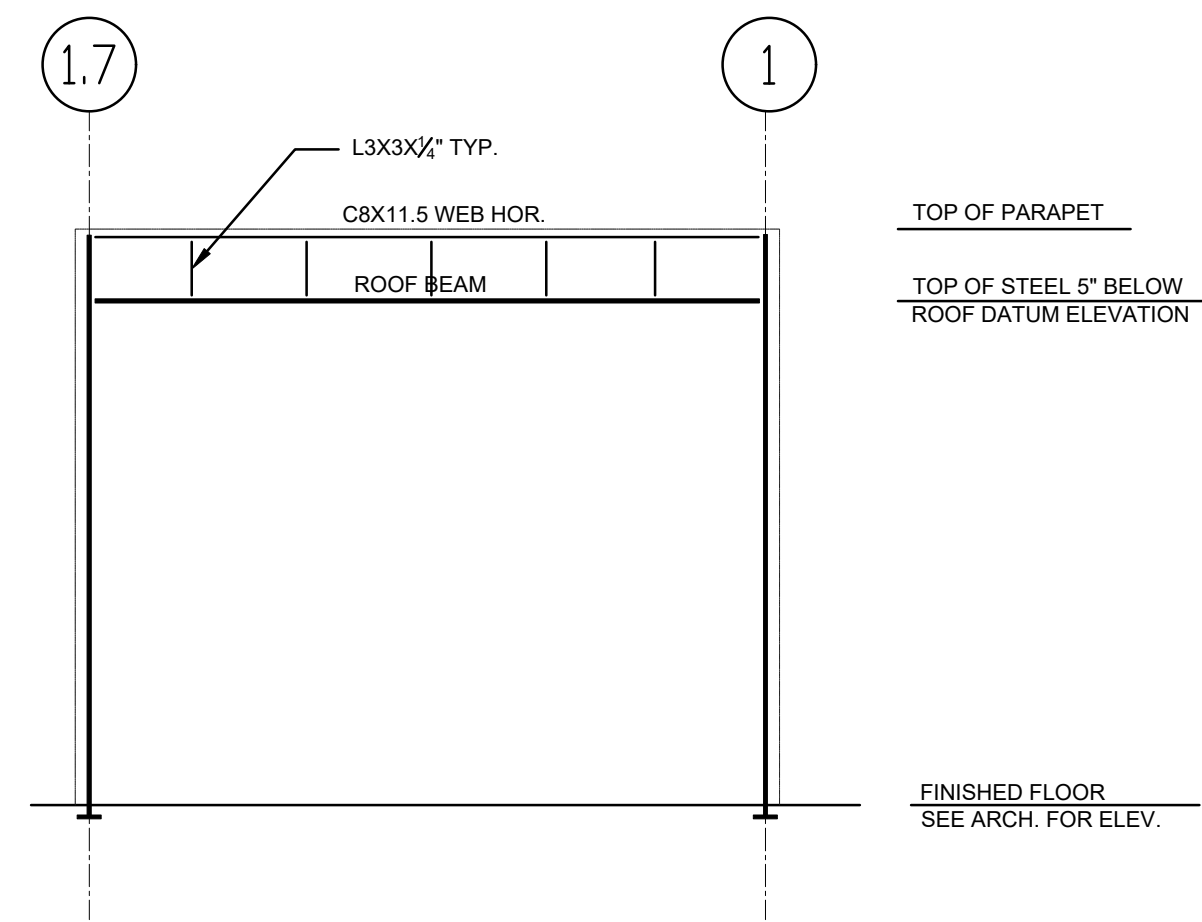


4 REAR ELEVATION ON GRIDLINE 'G'
SCALE: 1/8" = 1'-0"

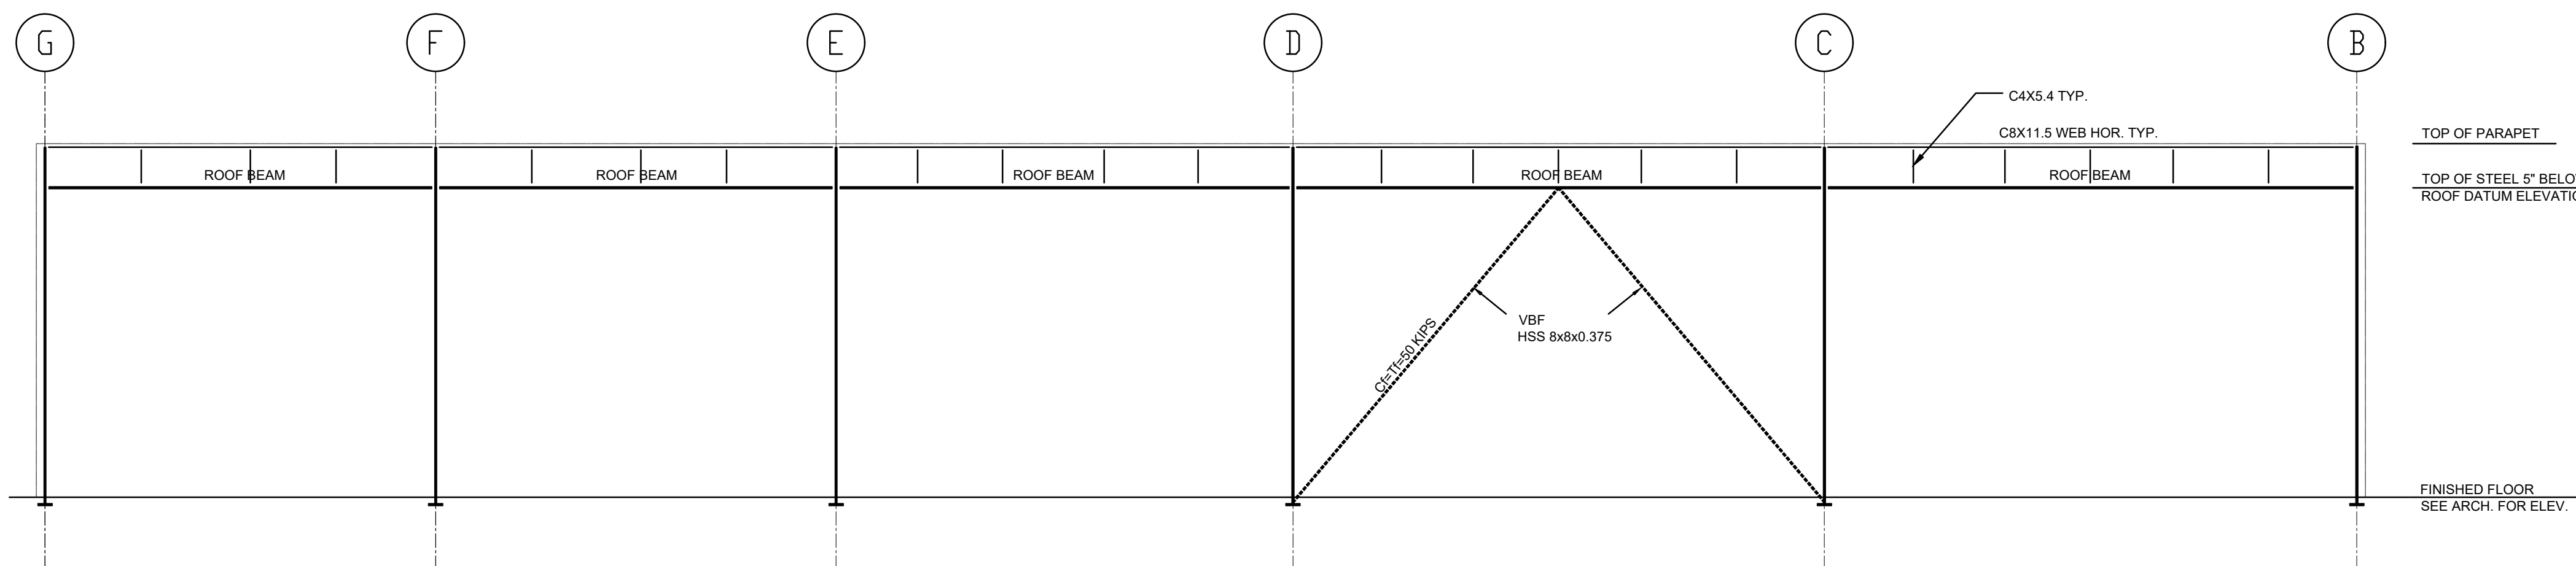

3 SIDE ELEVATION ON GRIDLINE '1'
SCALE: 1/8" = 1'-0"

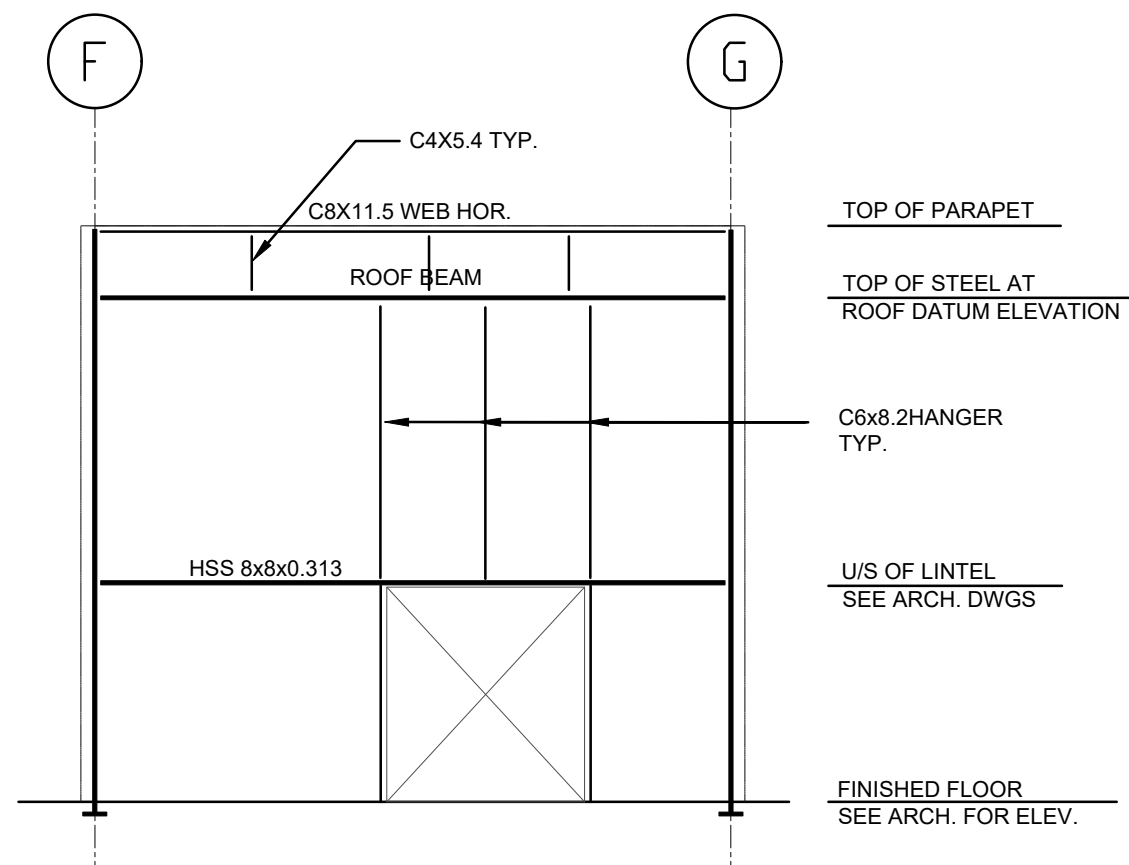

2 SIDE ELEVATION ON GRIDLINE '1.7'
SCALE: 1/8" = 1'-0"

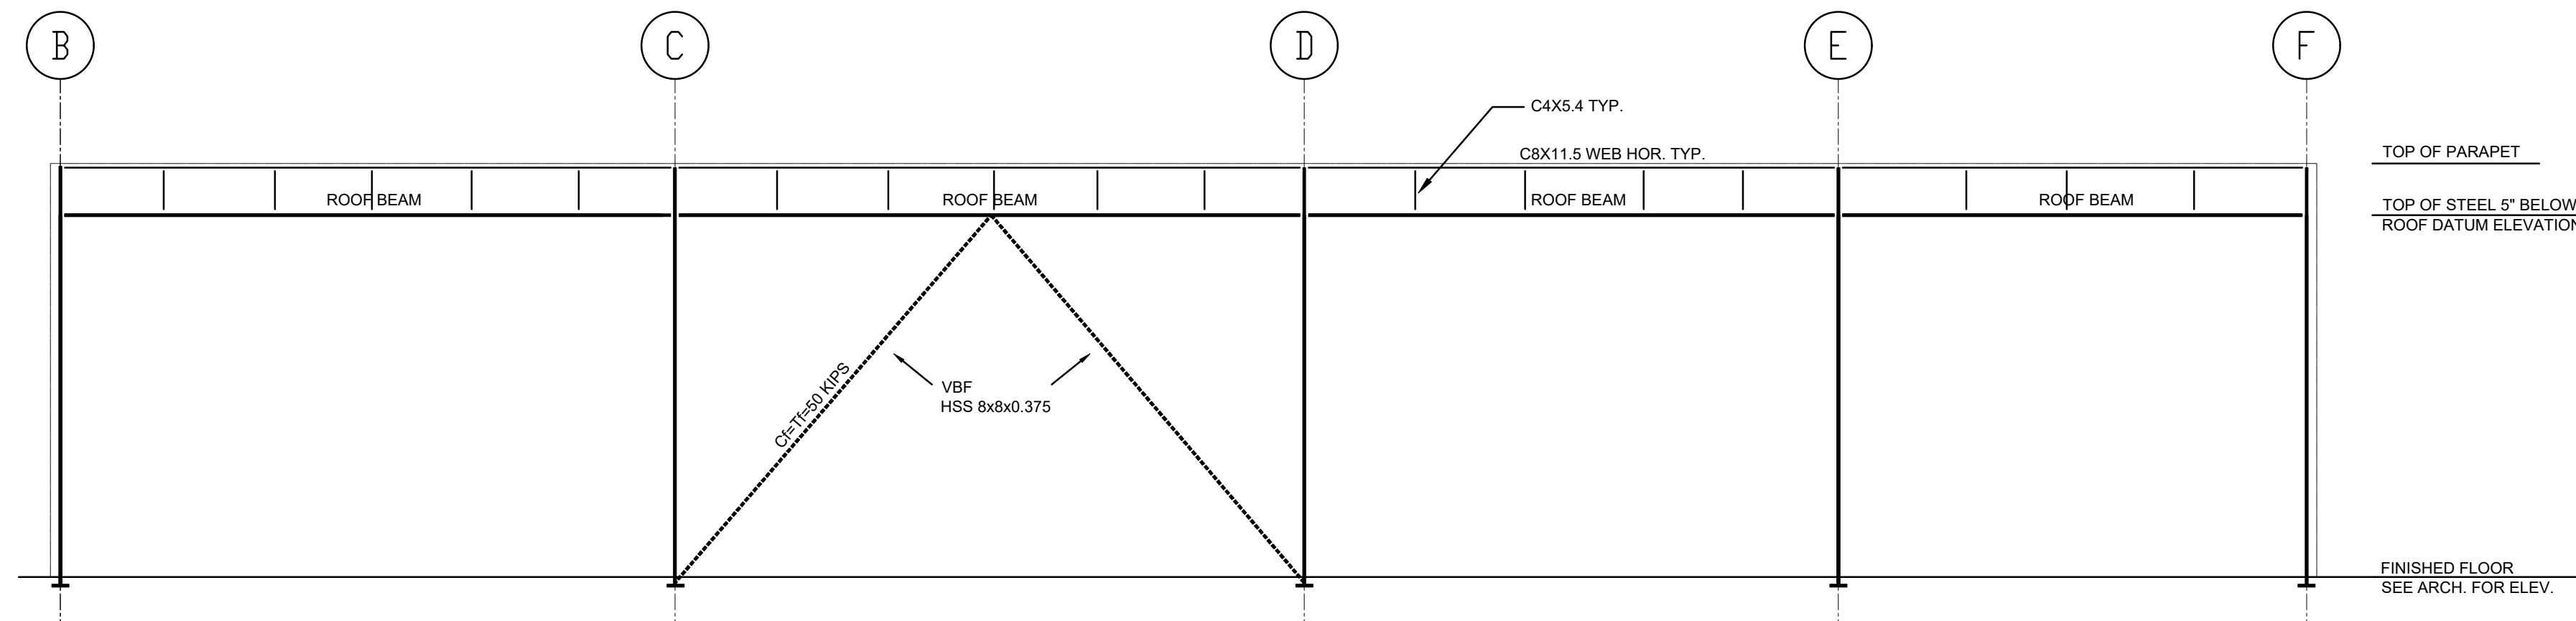

1 SIDE ELEVATION ON GRIDLINE '4'
SCALE: 1/8" = 1'-0"

FEBRUARY 12, 2025

CONSULTANT:

ARCHITECT:

SEAL:

CITY SEAL:

DISCLAIMER: THIS DRAWING AND DESIGN IS COPYRIGHT PROTECTED WHICH SHALL NOT BE USED, REPRODUCED OR REVISED WITHOUT WRITTEN PERMISSION BY PETSMART. THE CONTRACTOR SHALL CHECK AND VERIFY ALL DIMENSIONS AND UTILITY LOCATIONS AND REPORT ALL ERRORS AND OMISSIONS PRIOR TO COMMENCING WORK.
THIS DRAWING IS NOT TO BE SCALED.

ISSUED FOR:		
NUMBER	ISSUE	DATE

PROJECT NO: CA0045686.0146	DATE: 02.12.25
ORIGINAL SCALE: AS NOTED	IF THIS BAR IS NOT 1" LONG, ADJUST YOUR PLOTTING SCALE.
DESIGNED BY:	
DRAWN BY:	
CHECKED BY:	
PAGE #: 32	OF: 53

DRAWING: STRUCTURAL

TITLE:
ELEVATIONS

SHEET NUMBER:
S3.0