

PROJECT:
**16K 2025 US
INSTRUCTION
SET**

ARCHITECT:
FEBRUARY 12, 2025

CONSULTANT:

SEAL:

CITY SEAL:

DISCLAIMER:
THIS DRAWING AND DESIGN IN COPYRIGHT PROTECTED WHICH SHALL NOT BE USED,
REPRODUCED OR REVISED WITHOUT WRITTEN PERMISSION BY PETSMART. THE
CONTRACTOR SHALL CHECK AND VERIFY ALL DIMENSIONS AND UTILITY LOCATIONS
AND REPORT ALL ERRORS AND OMISSIONS PRIOR TO COMMENCING WORK.
THIS DRAWING IS NOT TO BE SCALED.

ISSUED FOR:

DESCRIPTION DATE

PROJECT NO:
16K 2025 US INSTRUCTION SET

ORIGINAL SCALE:
AS INDICATED

DRAWN BY:
XXX

CHECKED BY:
XXX


PAGE #:
22 OF 47

DISCIPLINE:
ARCHITECTURAL


TITLE:
**WALL
SECTIONS
AND DETAILS**

SHEET NUMBER:
A10.0


IF THIS BAR IS
NOT 1" LONG,
ADJUST YOUR
PLOTING
SCALE

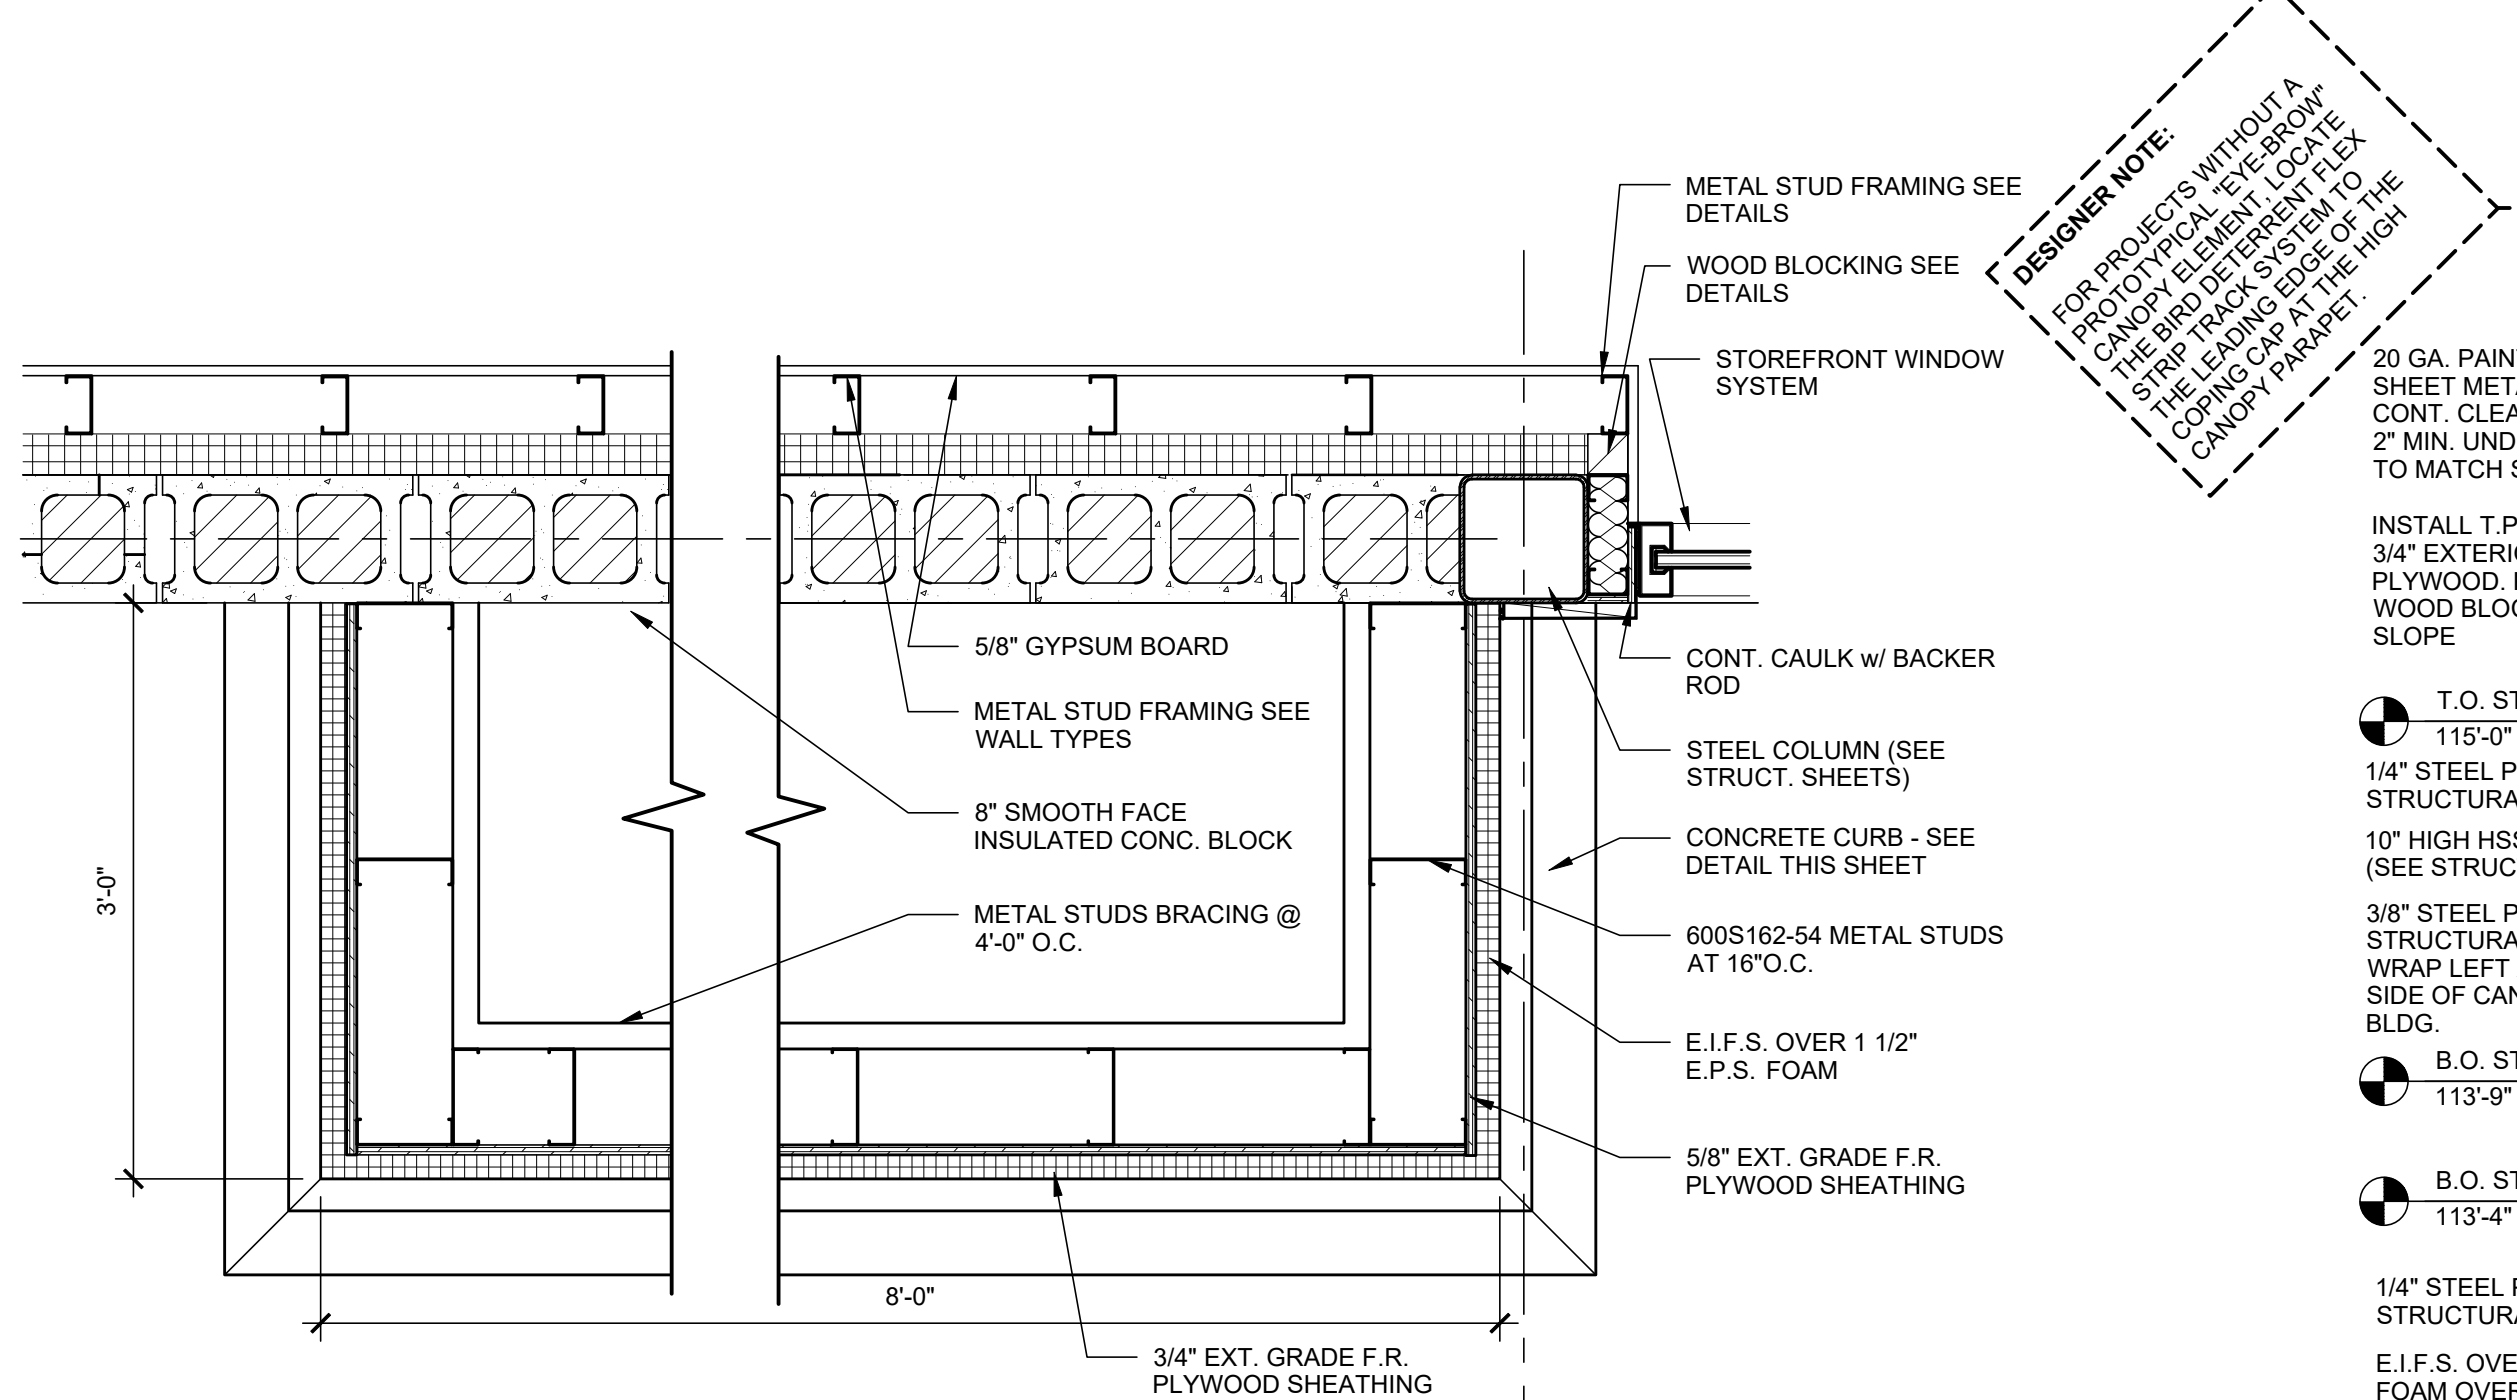


9 PLAN AT PILASTER BASE
SCALE: 1" = 1'-0"

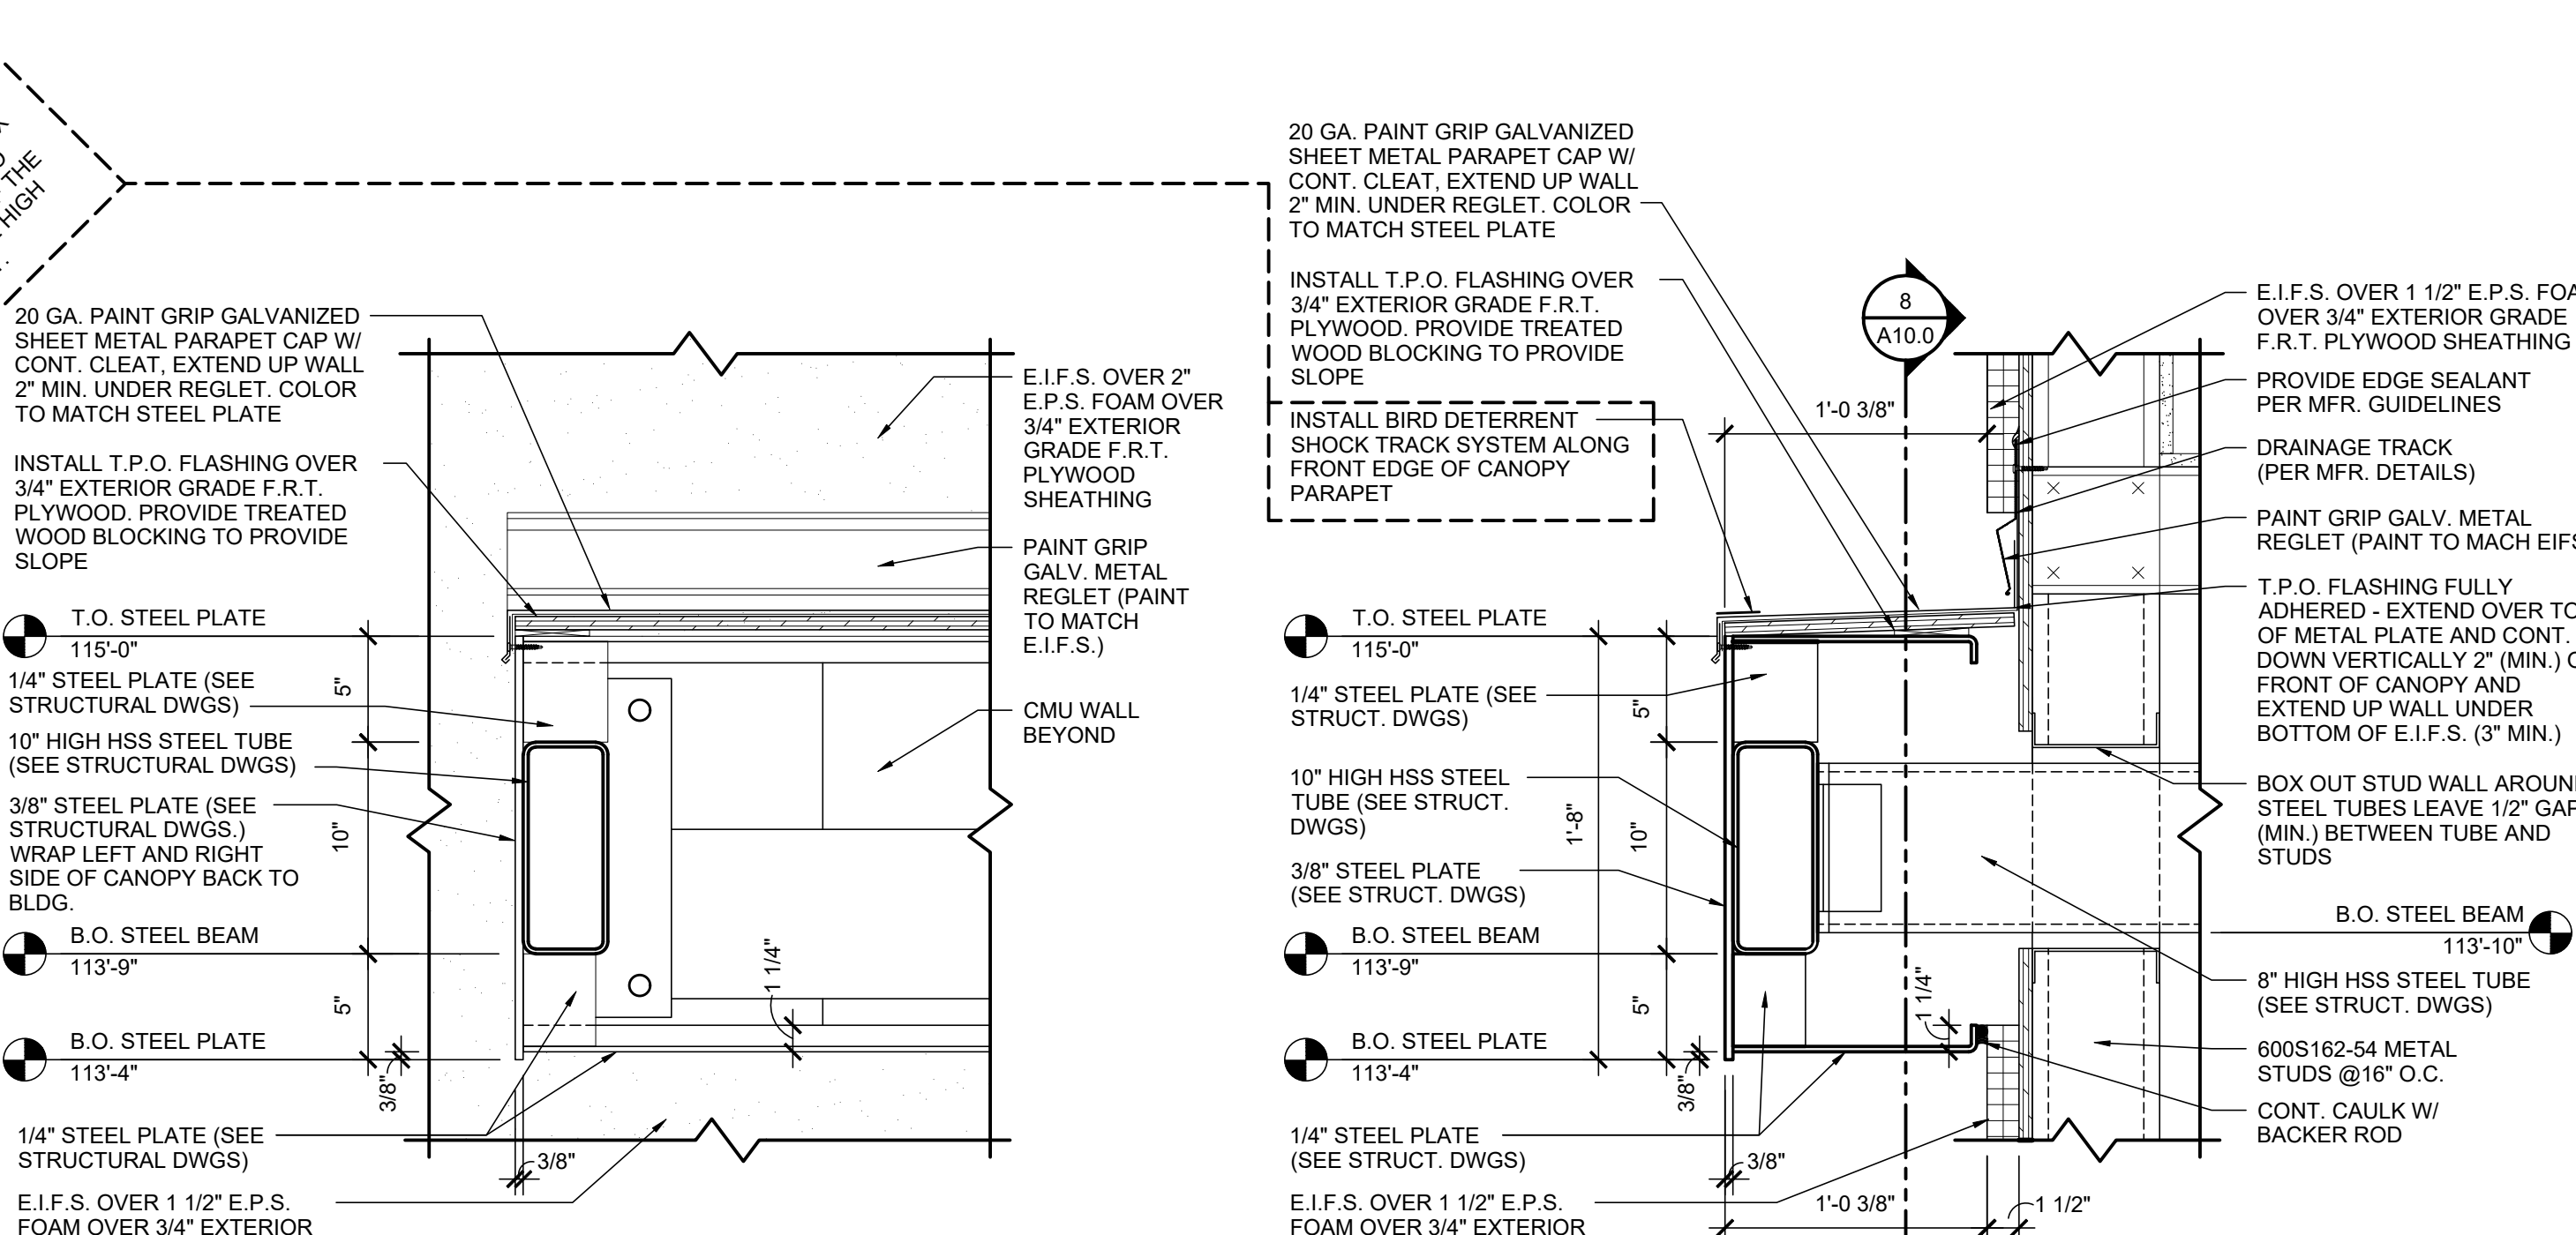


8 DETAIL AT CANOPY
SCALE: 1" = 1'-0"

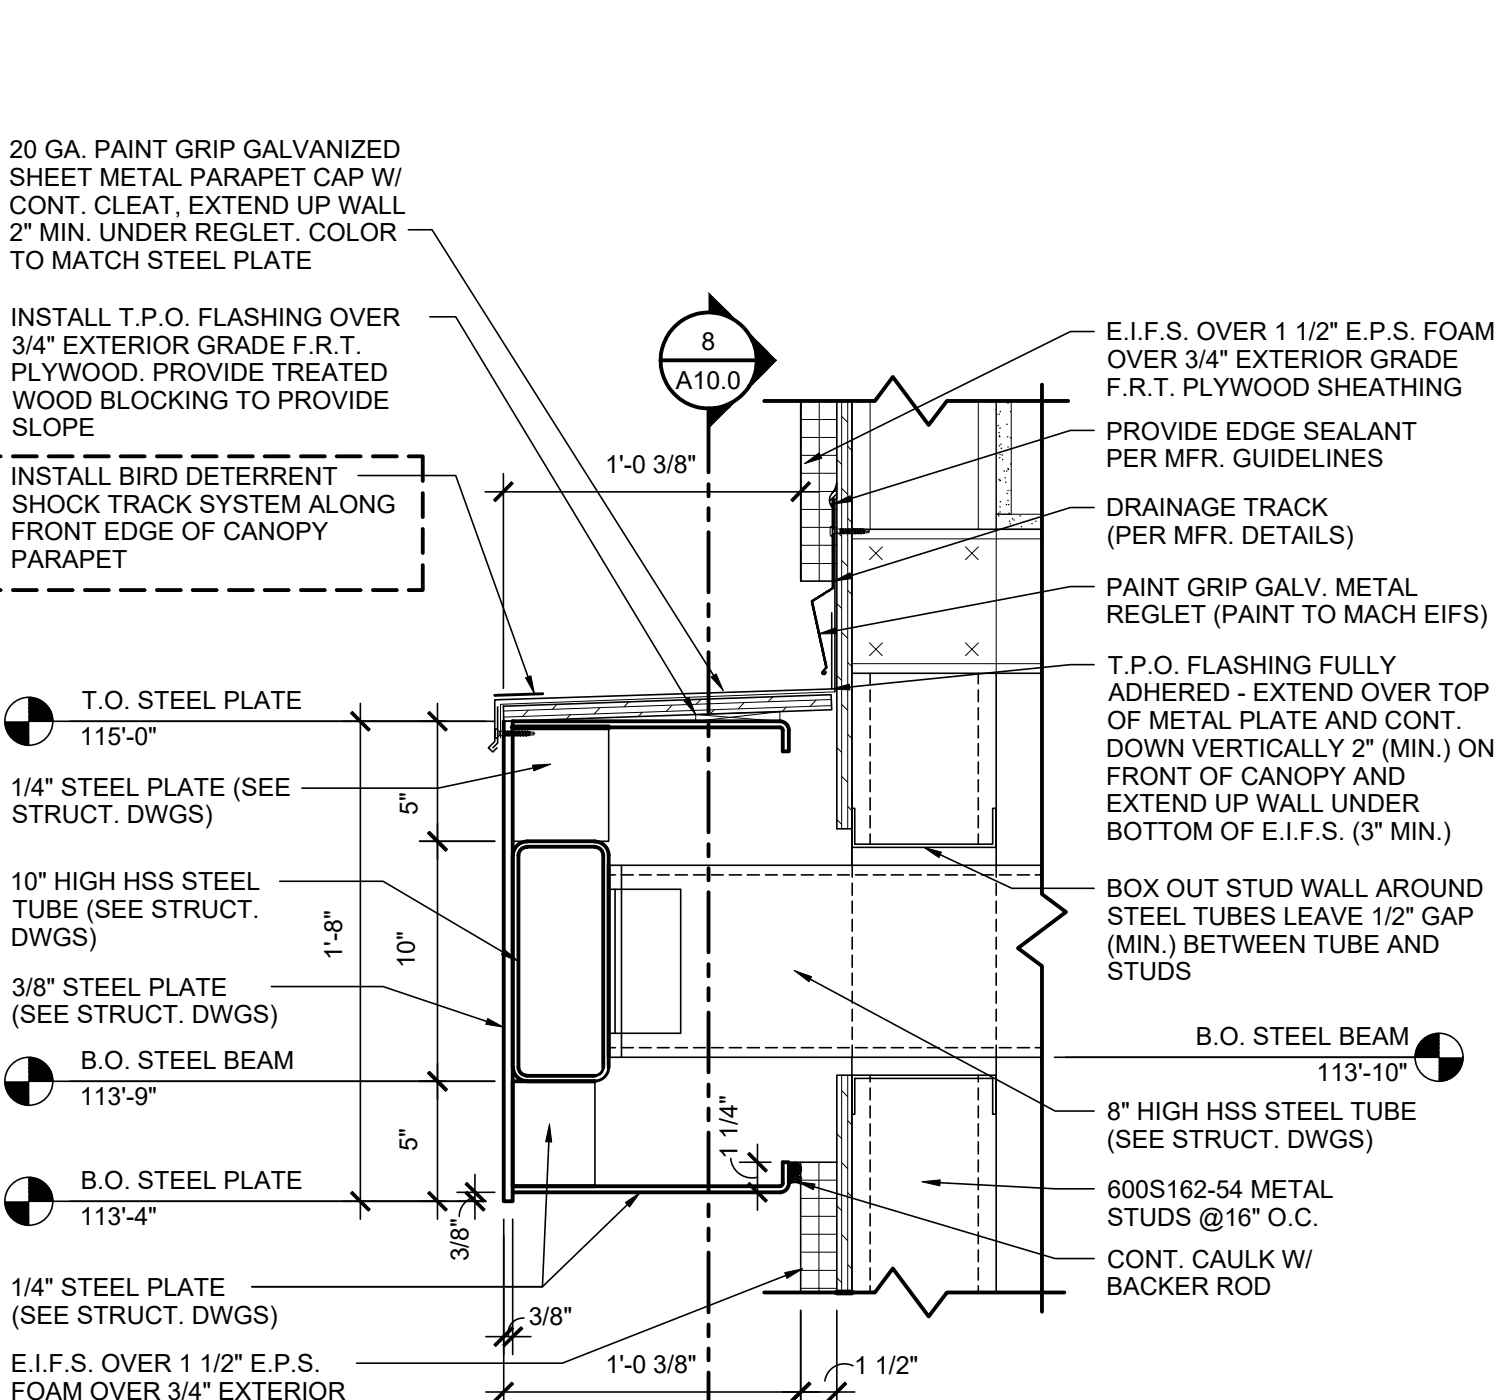


7 DETAIL AT CANOPY
SCALE: 1" = 1'-0"

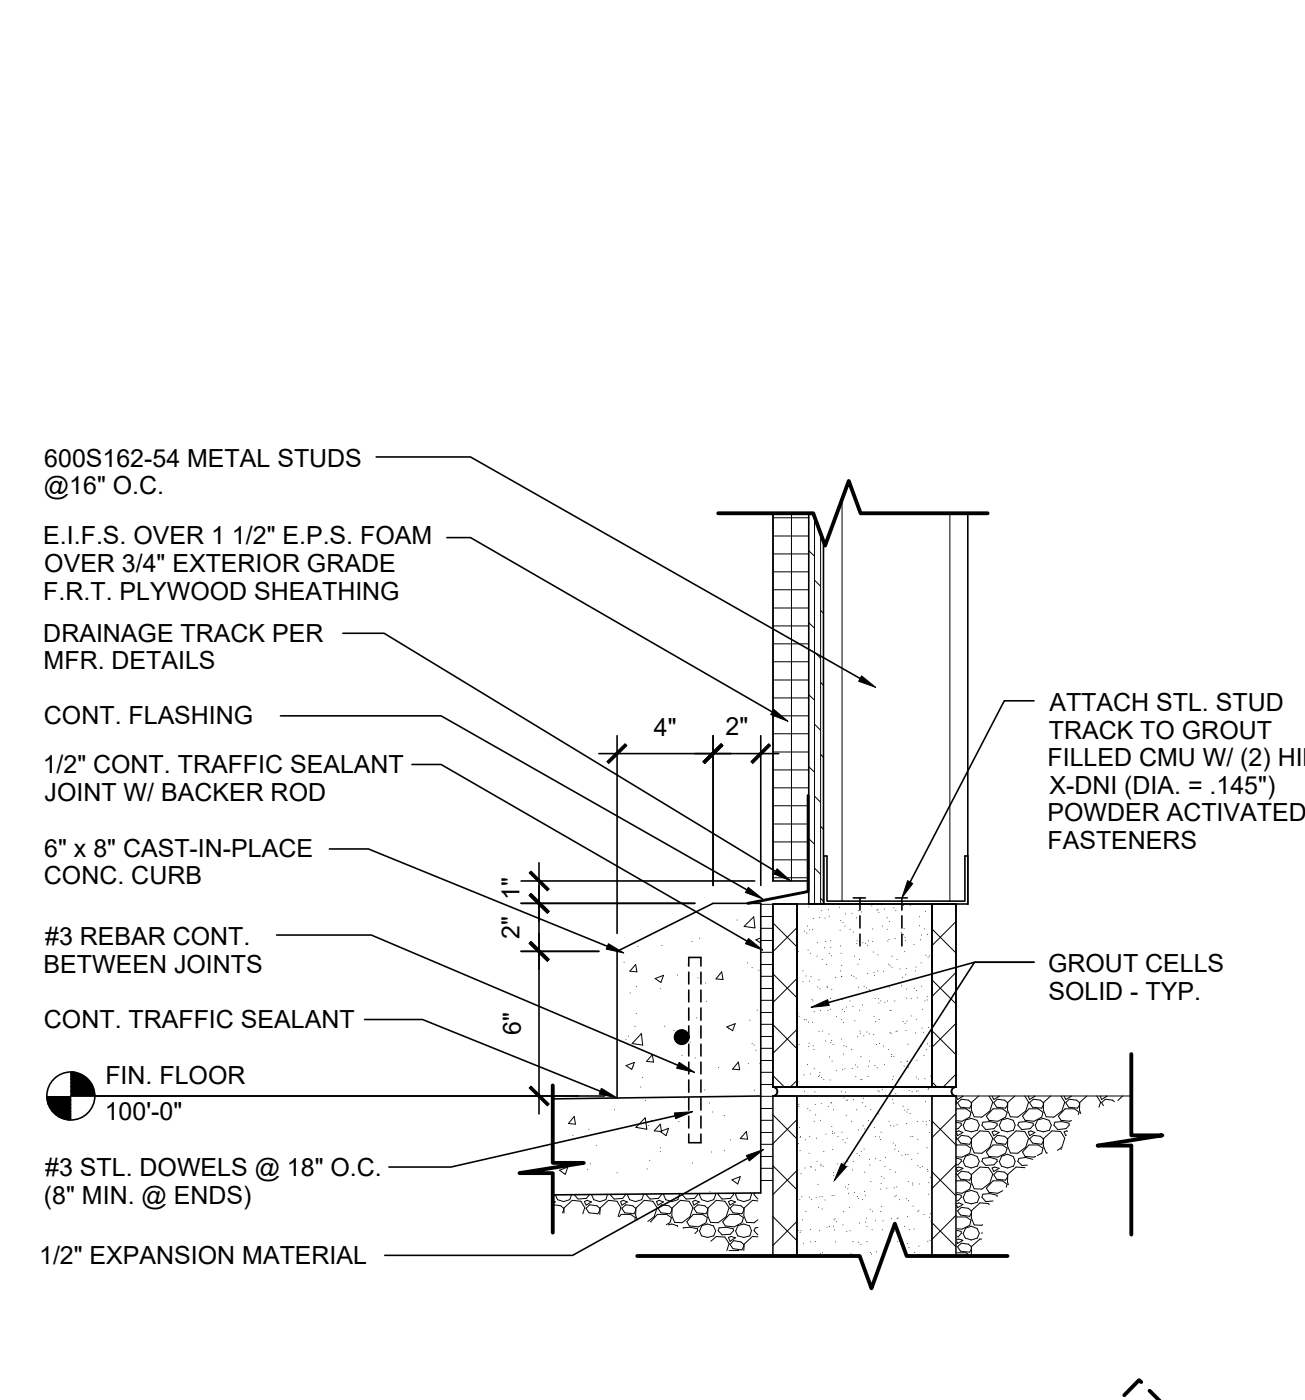


6 DETAIL AT CURB
SCALE: 1" = 1'-0"

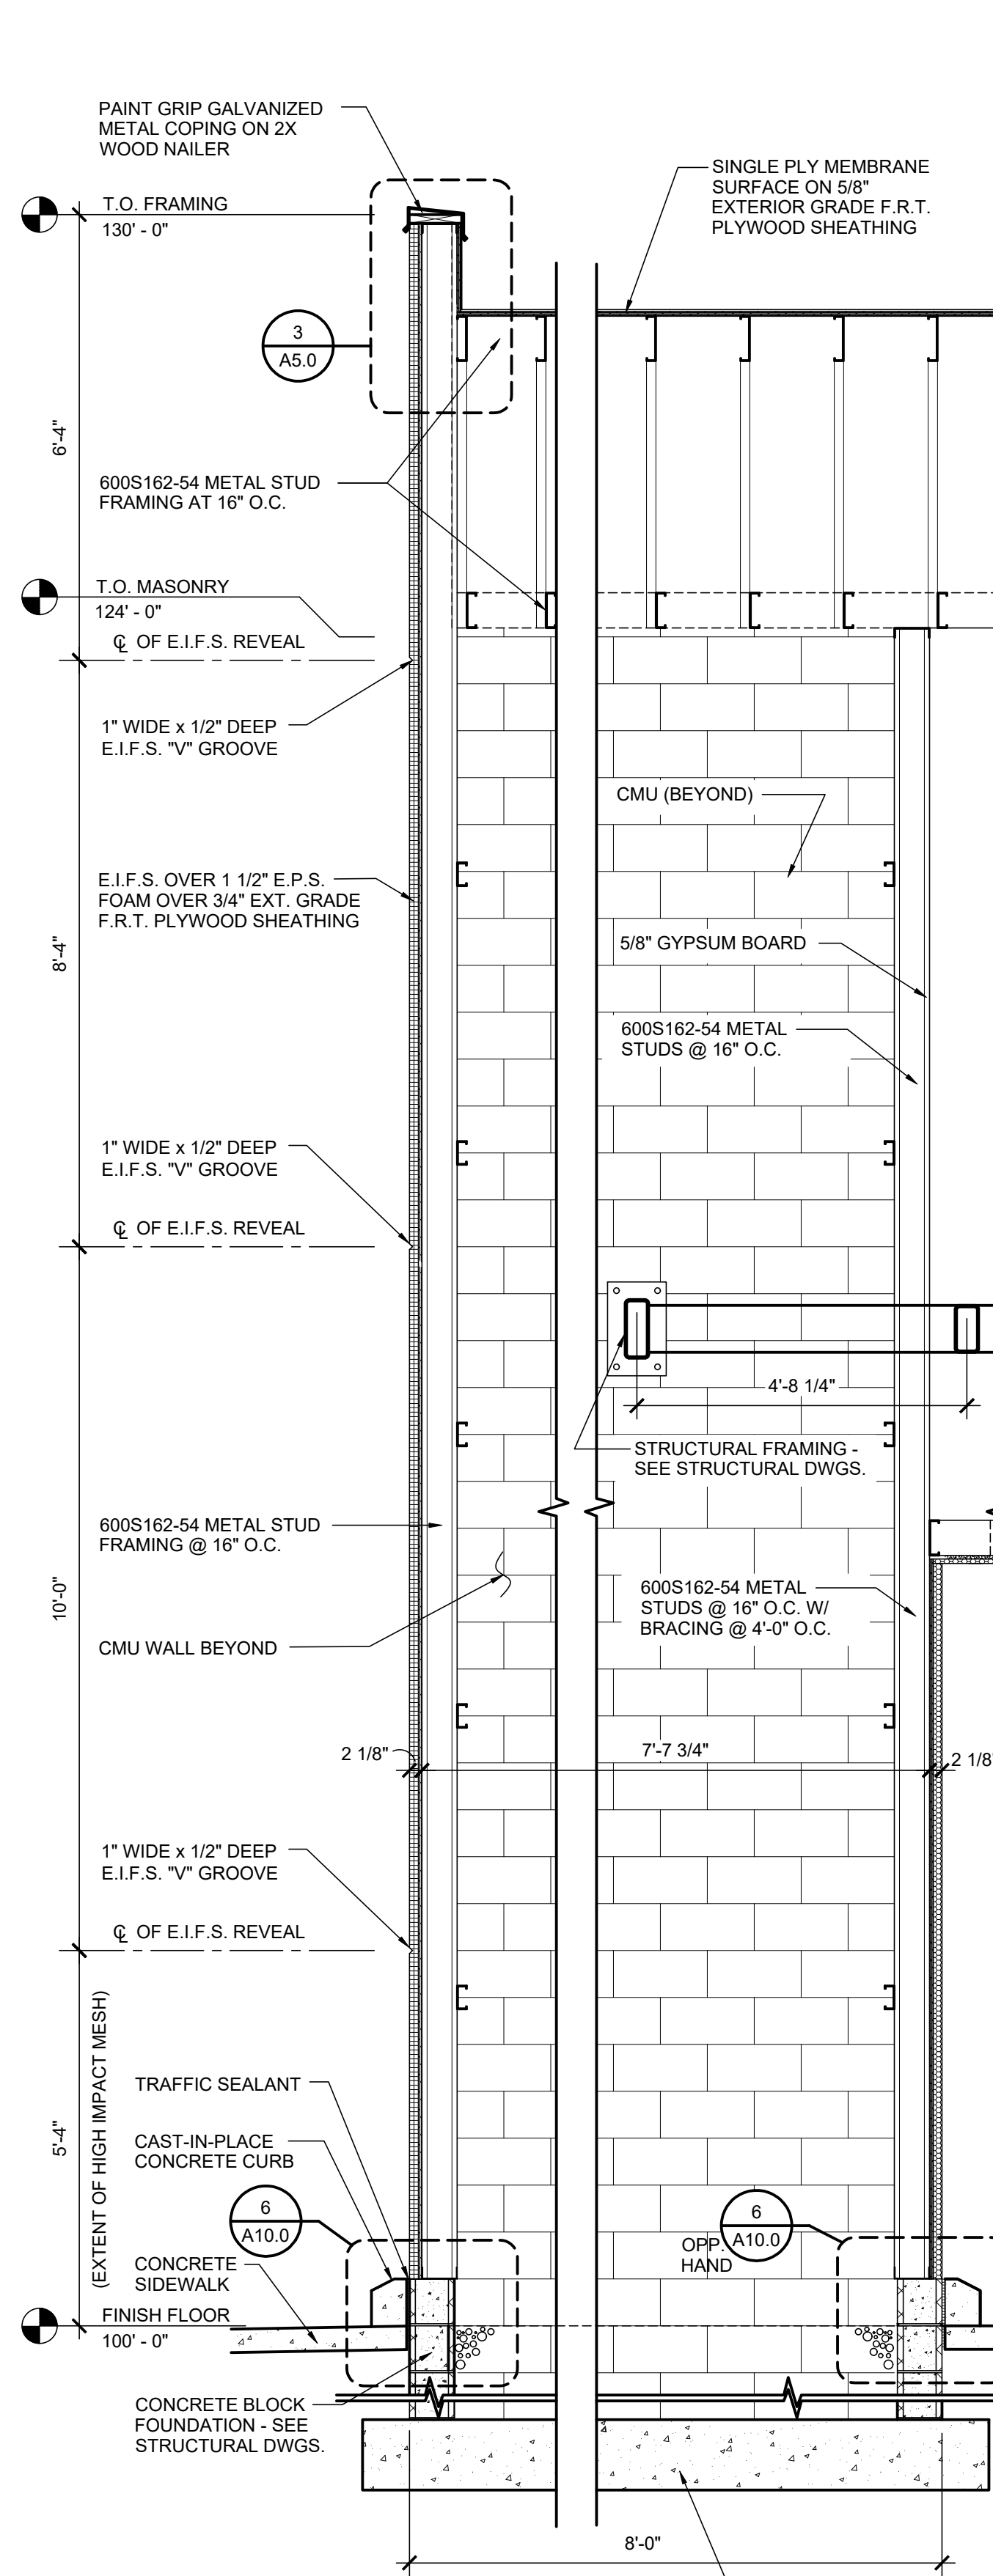


5 WALL SECTION THRU PILASTER
SCALE: 1/2" = 1'-0"

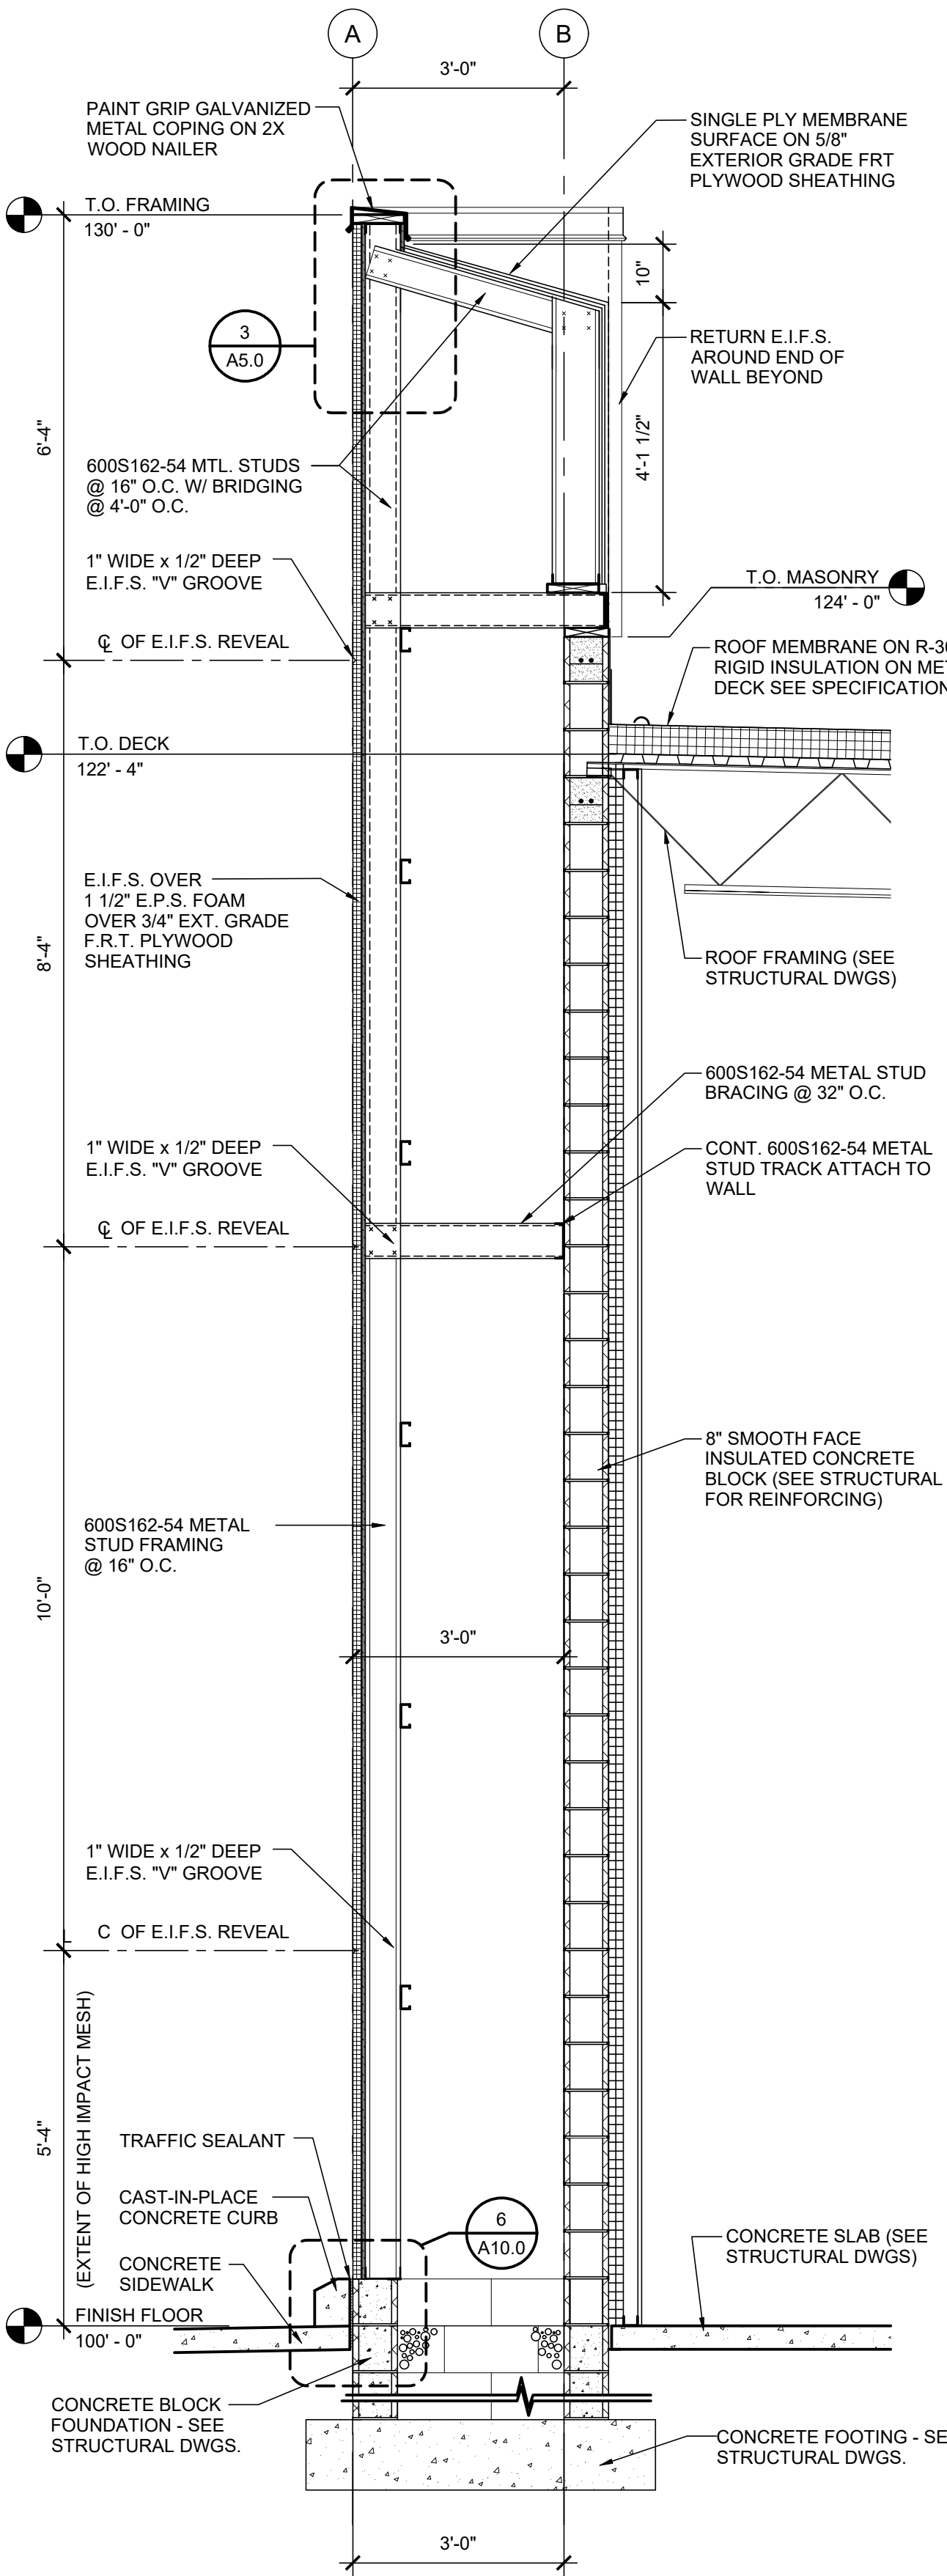


4 WALL SECTION THRU PILASTER
SCALE: 1/2" = 1'-0"

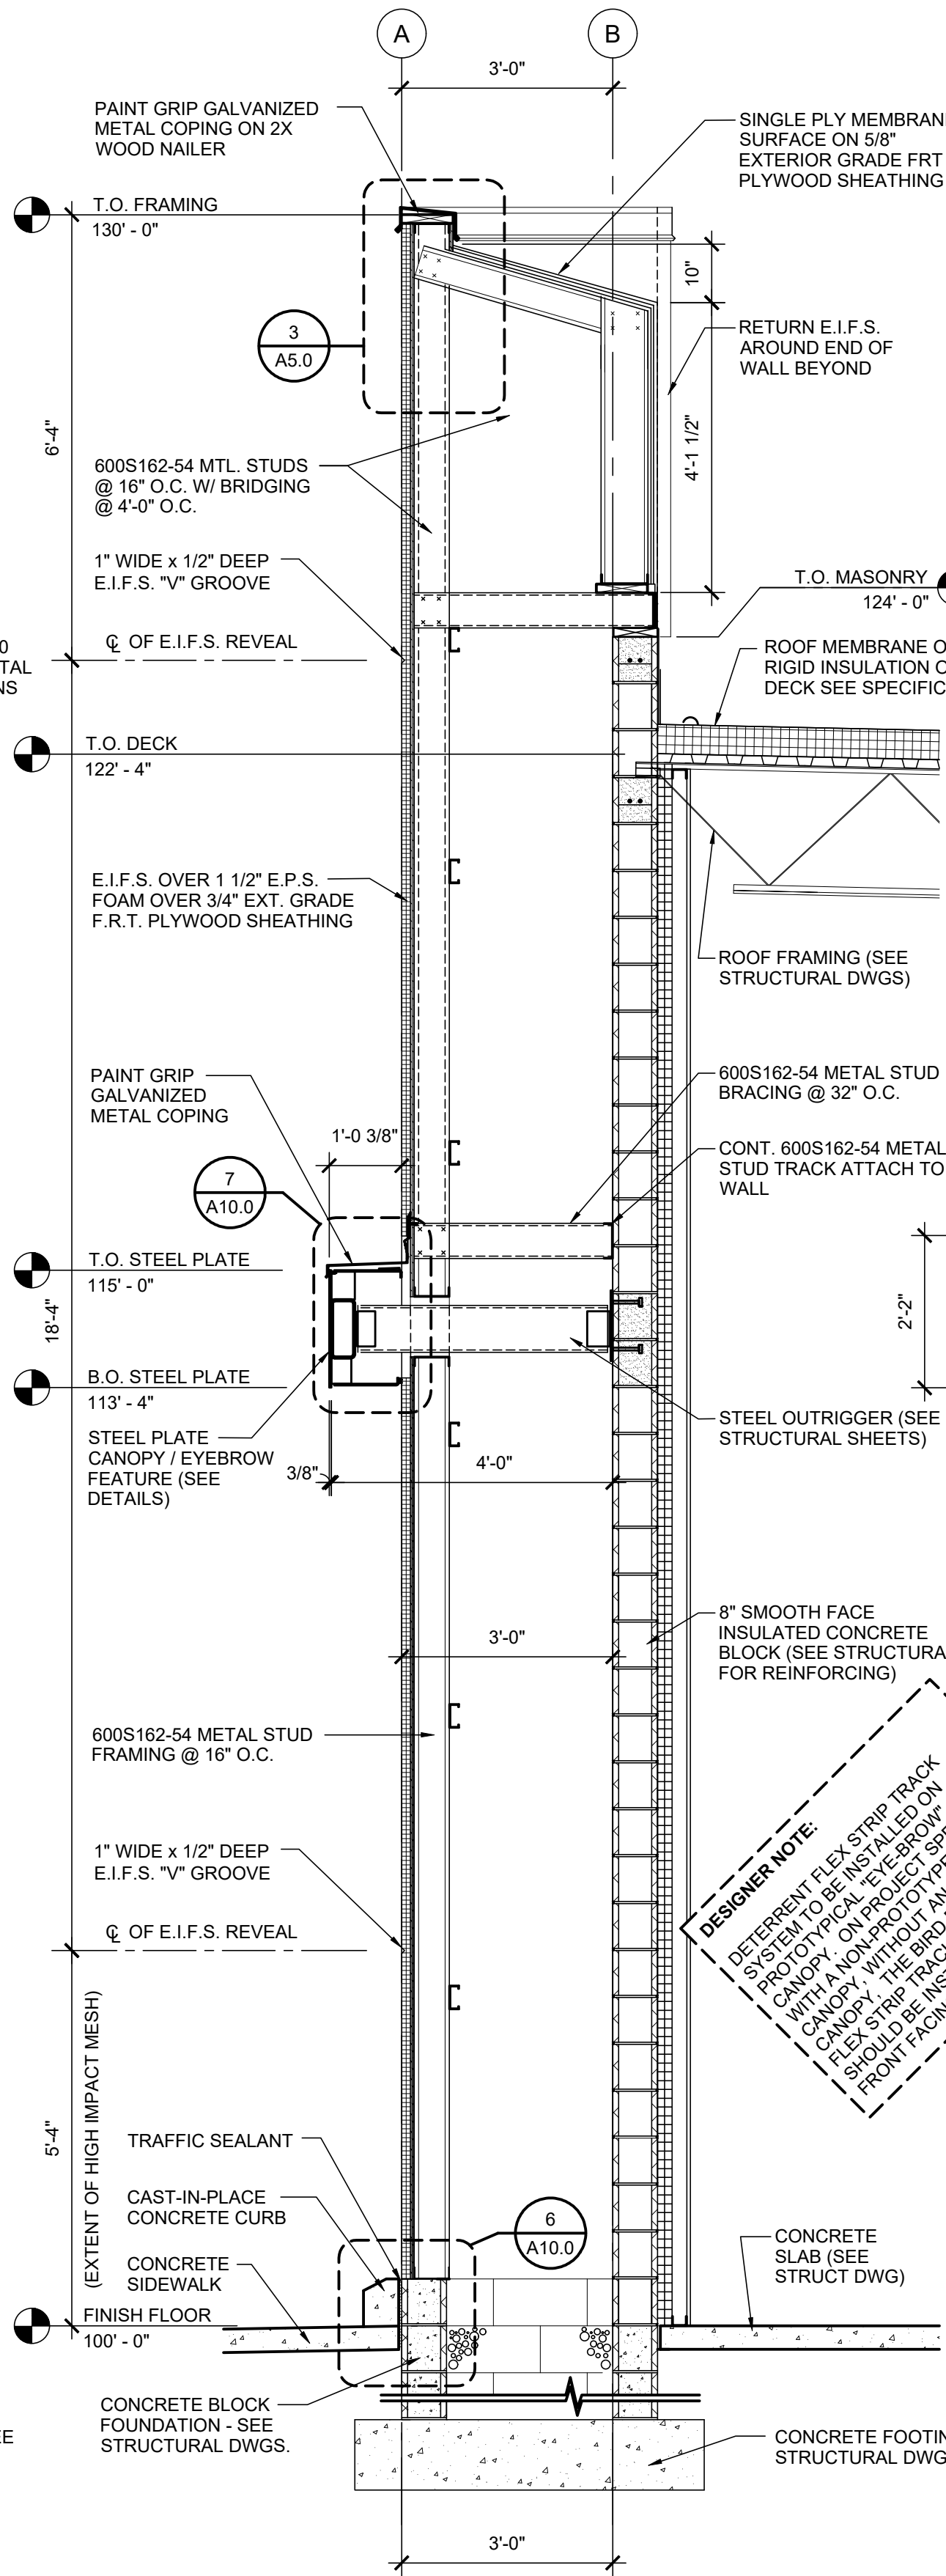

3 WALL SECTION THRU PILASTER
SCALE: 1/2" = 1'-0"

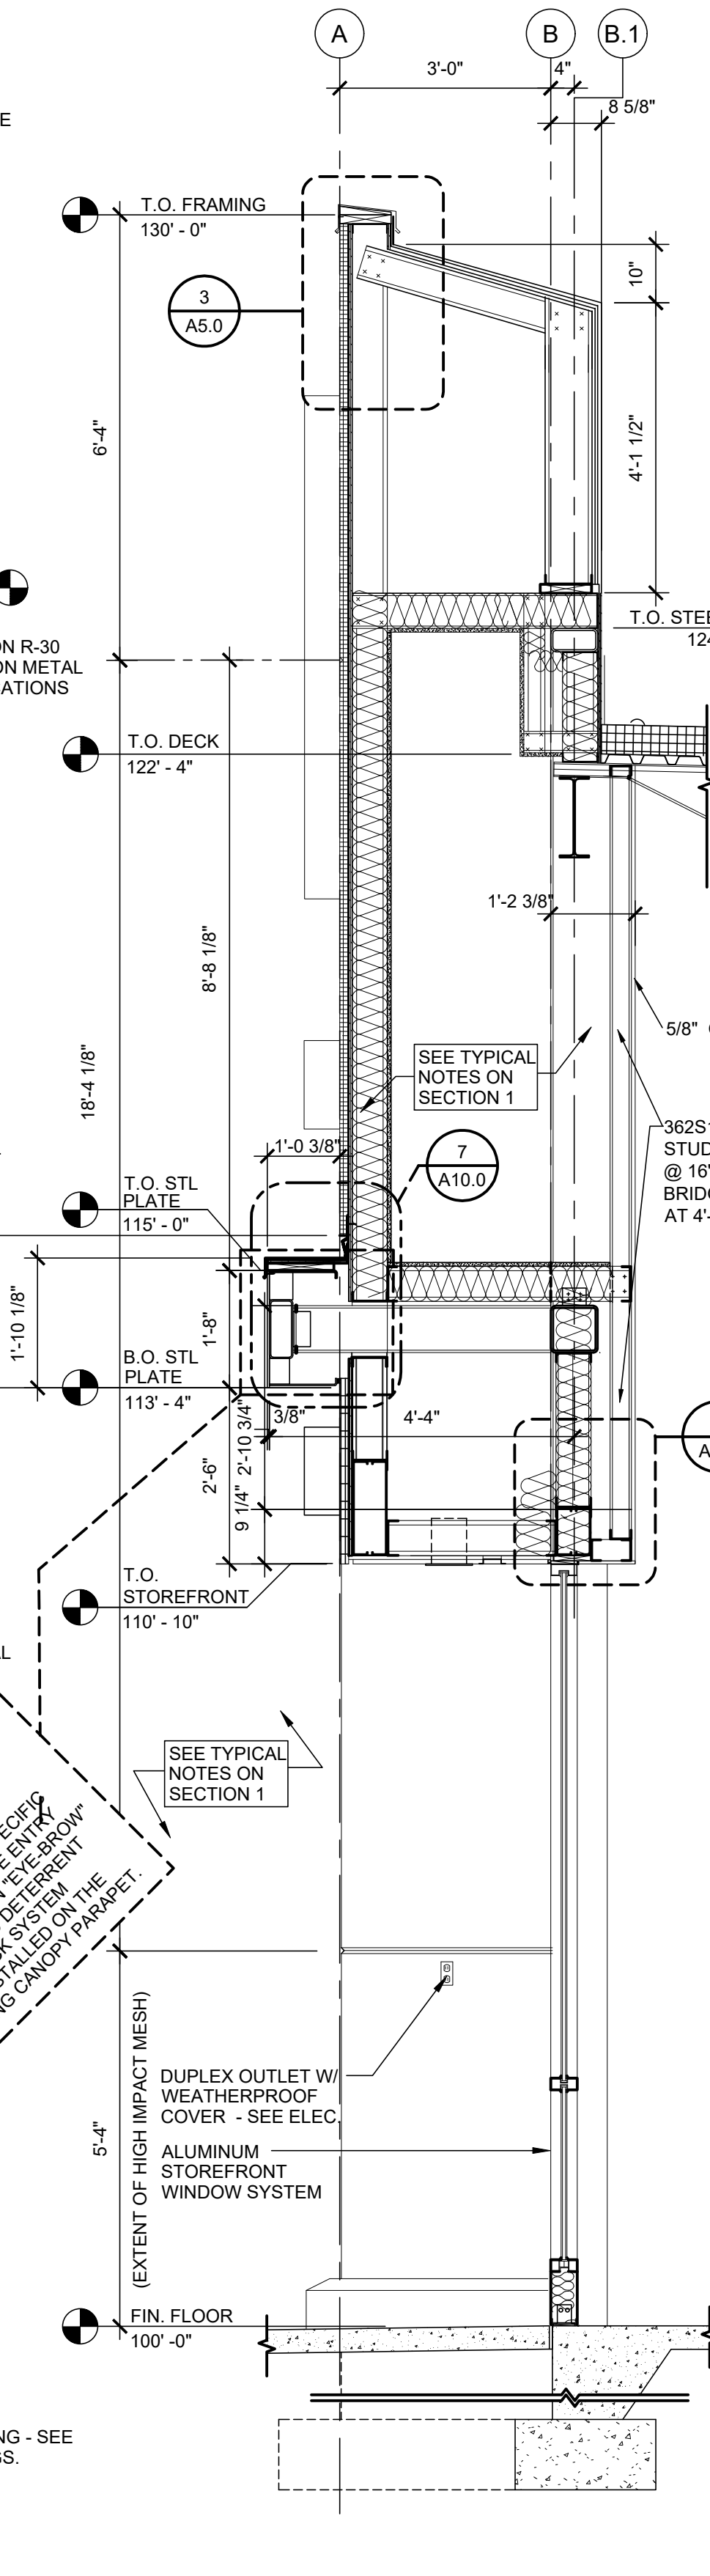

2 WALL SECTION THRU STOREFRONT
SCALE: 1/2" = 1'-0"

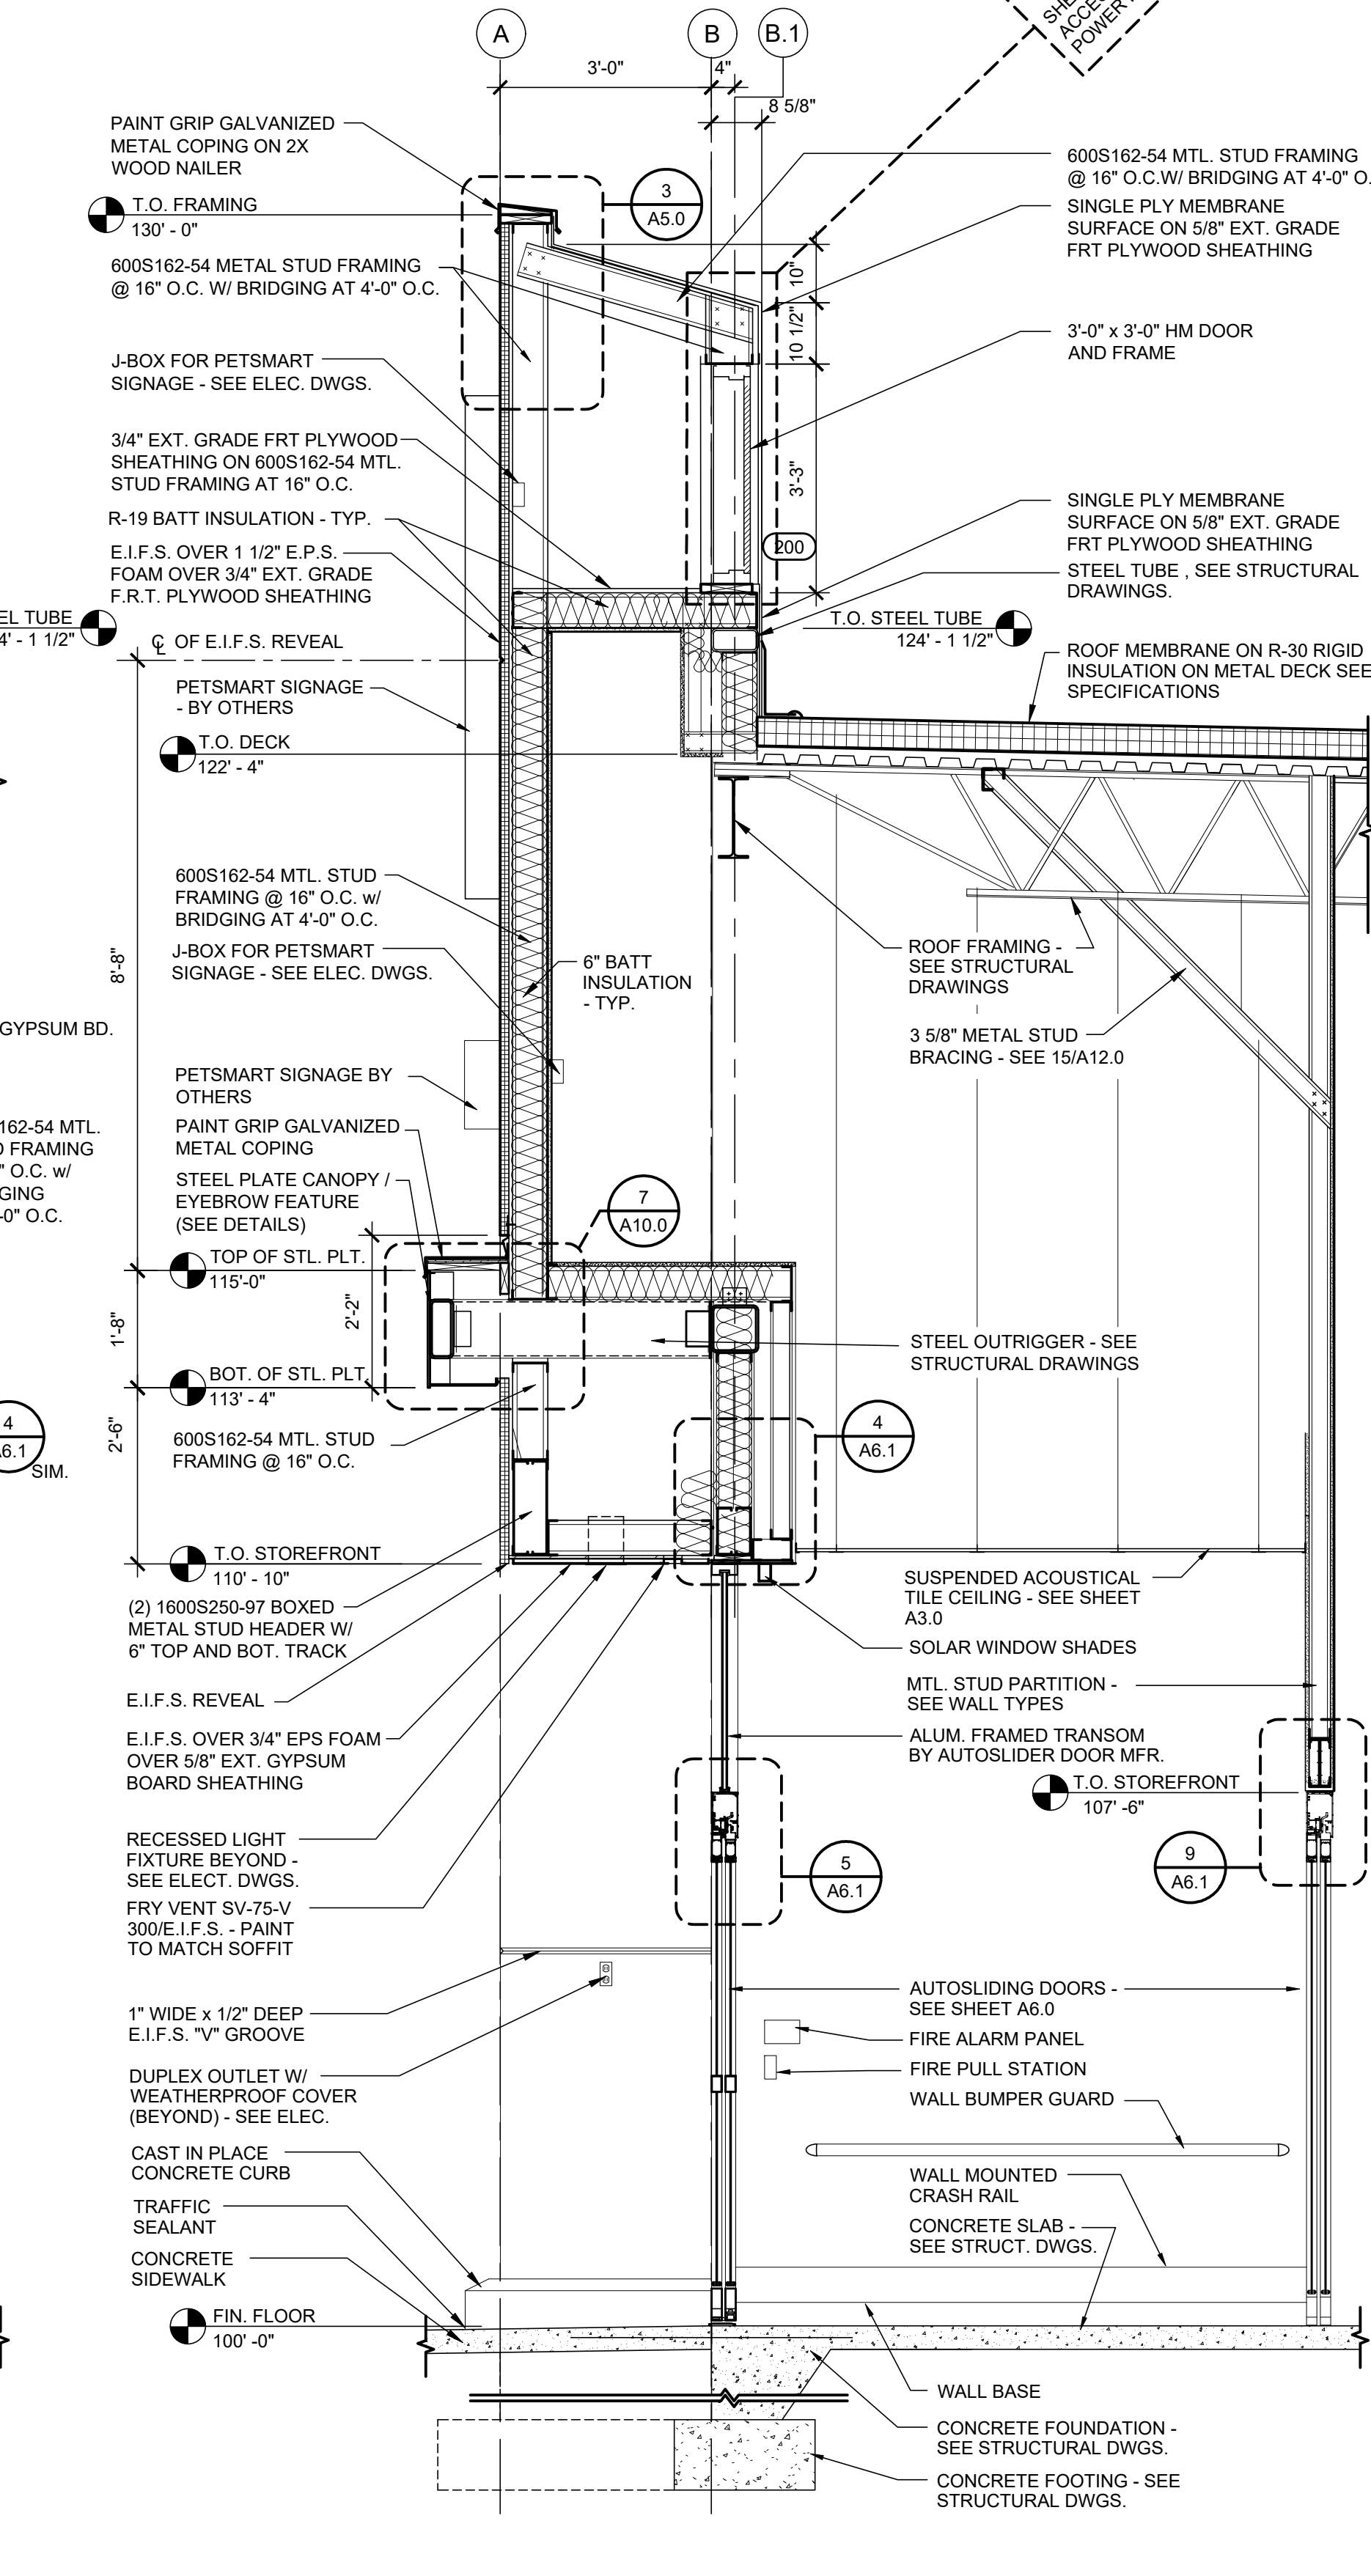

1 WALL SECTION THRU VESTIBULE
SCALE: 1/2" = 1'-0"