


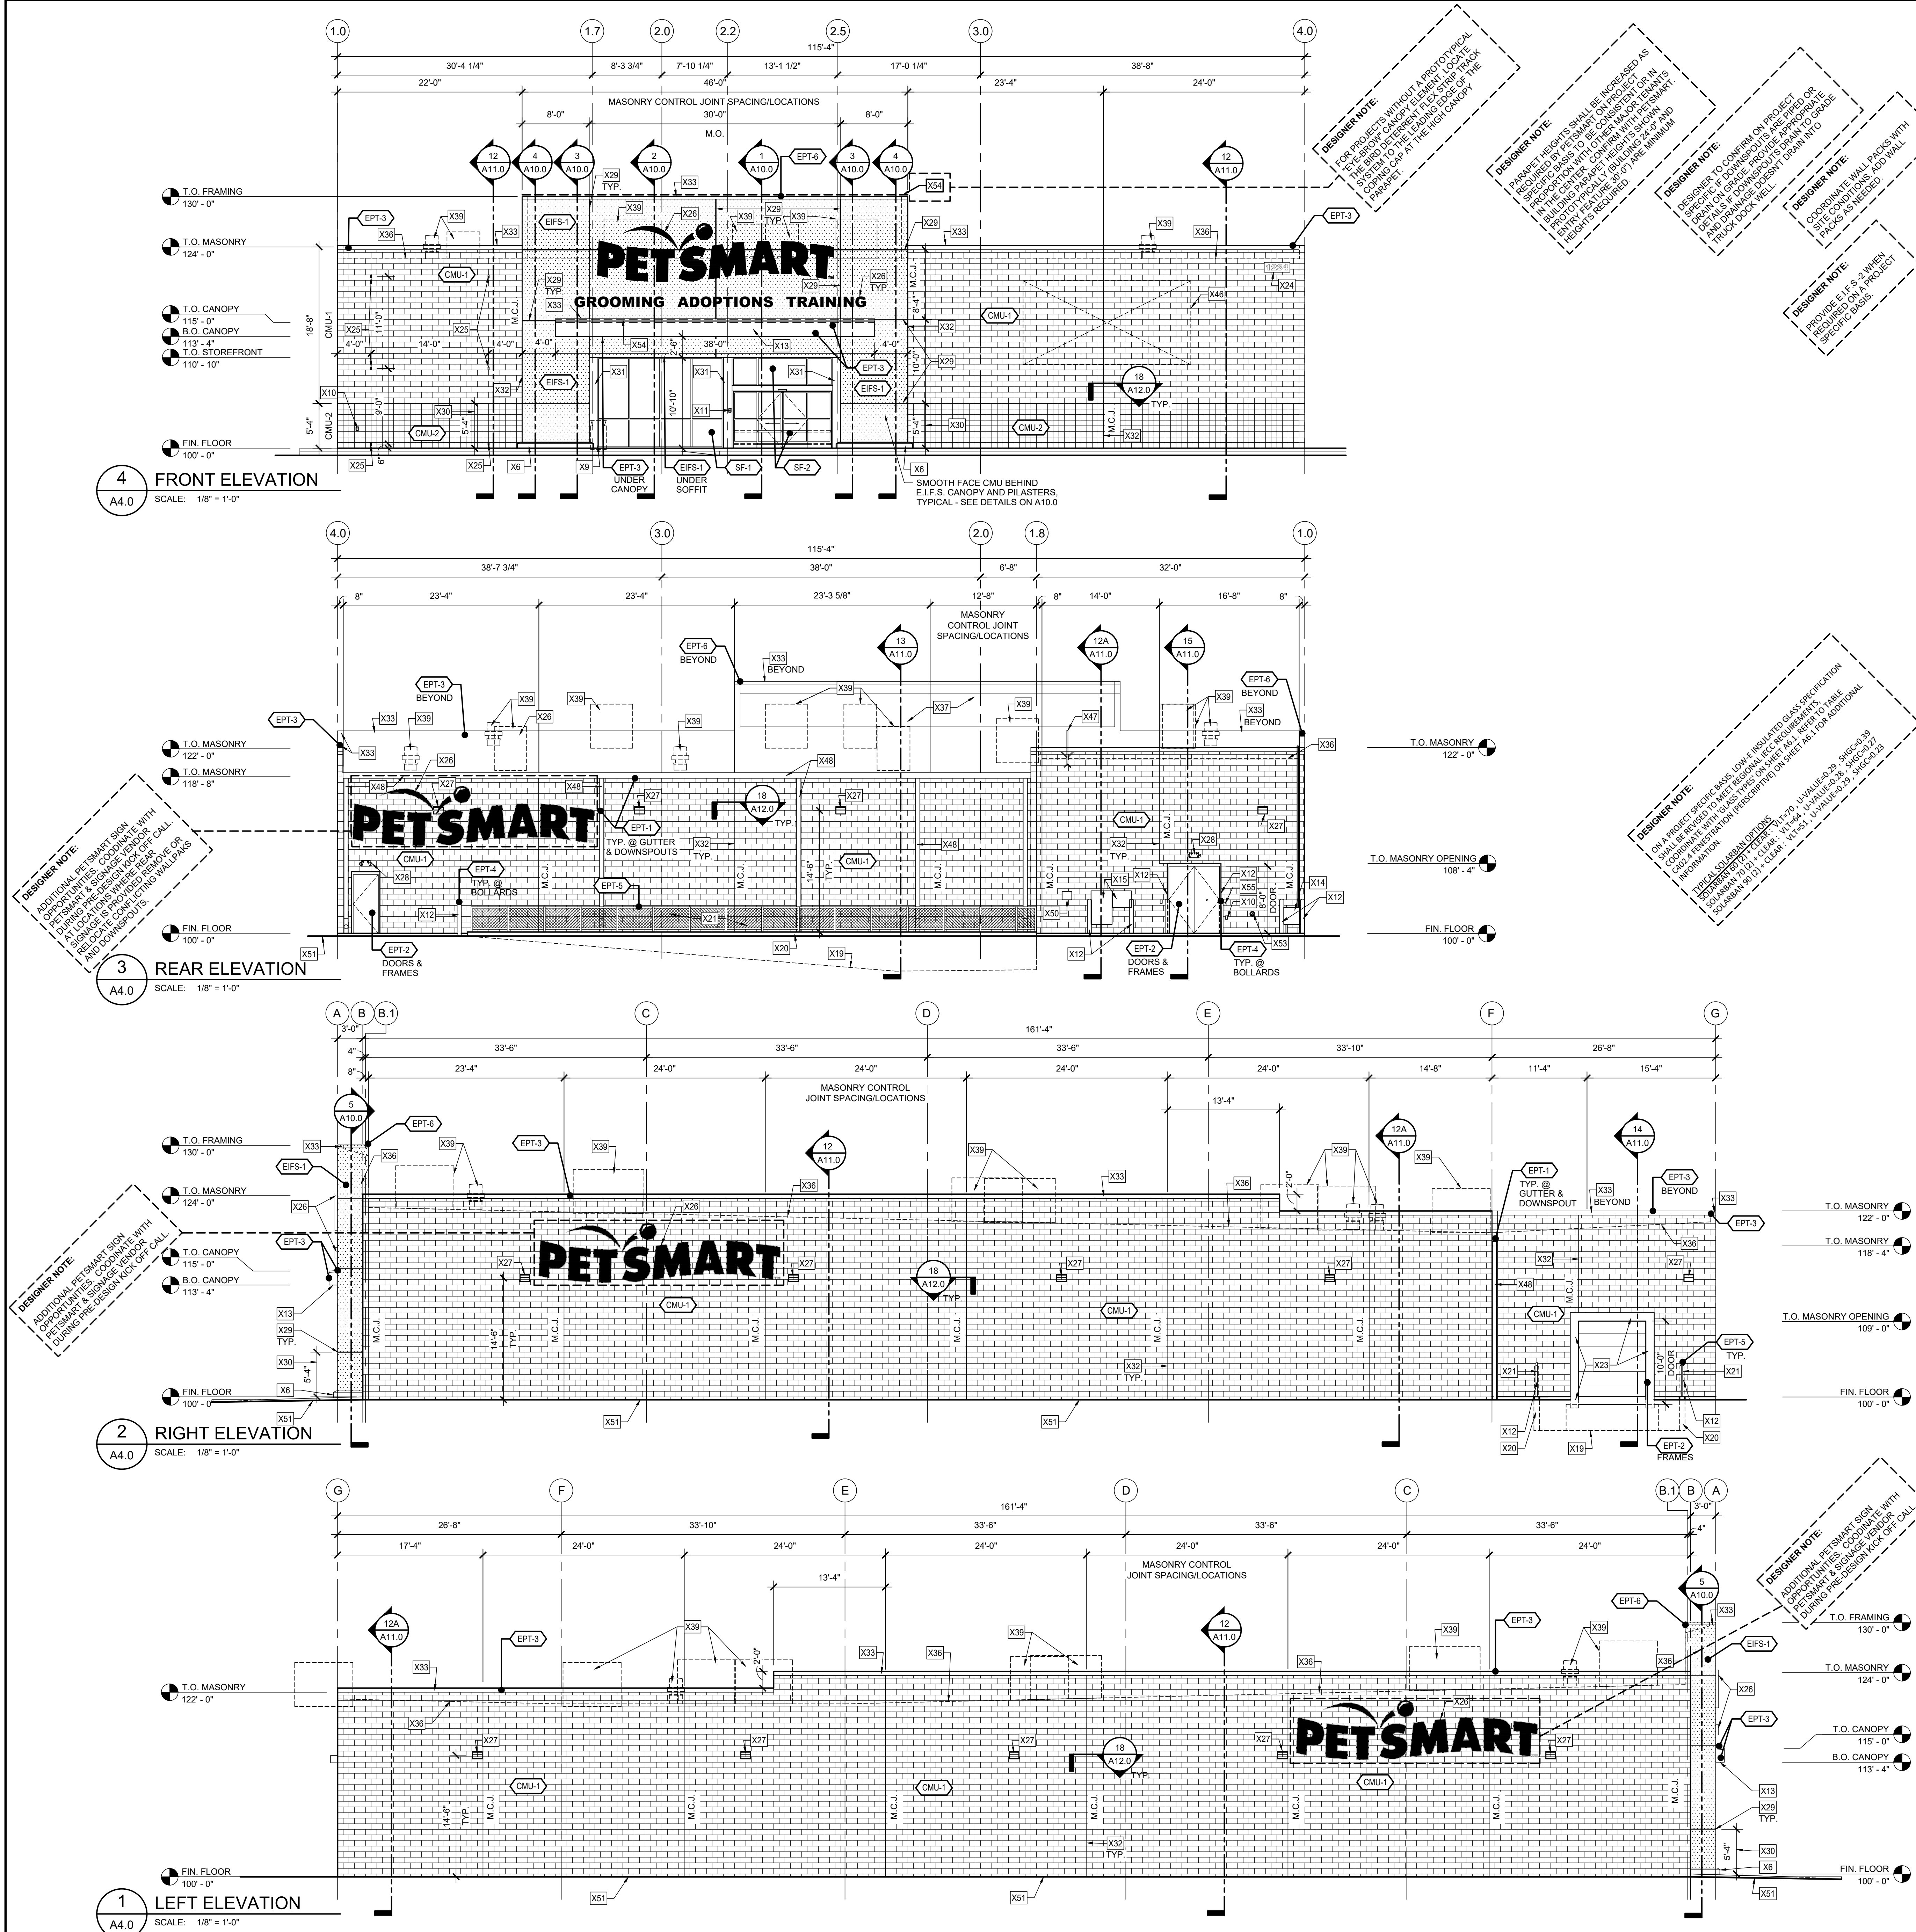

GENERAL NOTES:


1. SEE SHEET A0.1 FOR ARCHITECTURAL KEY NOTES.

MATERIAL/FINISH SCHEDULE (EXTERIOR)

MATERIAL	FINISH COAT(S)	COLOR	
CMU-1	SMOOTH FACE CMU	2 COATS SPEEDHIDE ACRYLIC EXTERIOR FLAT - 6-610X1	PAINT PPG PAINTS #PPG1007-5 "LAZY AFTERNOON"
CMU-2	SINGLE SCORE CMU	2 COATS SPEEDHIDE ACRYLIC EXTERIOR FLAT - 6-610X1	PAINT PPG PAINTS #PPG1007-6 "COOL CHARCOAL"
EIFS-1	E.I.F.S.	2 COATS SPEEDHIDE ACRYLIC EXTERIOR FLAT - 6-610X1	PAINT PPG PAINTS #PPG1002-2 "ARCTIC COTTON" SAND FINISH
EIFS-2	E.I.F.S.	2 COATS SPEEDHIDE ACRYLIC EXTERIOR FLAT - 6-610X1	PAINT PPG PAINTS #PPG1007-5 "LAZY AFTERNOON" SAND FINISH
EPT-1	GUTTERS & DOWNSPOUTS	PAINT GRIP GALVANIZED 2 COATS PITT-TECH DIRECT-TO-METAL SEMI-GLOSS 90-1210	PAINT PPG PAINTS #PPG1007-5 "LAZY AFTERNOON"
EPT-2	DOORS & FRAMES	PAINT GRIP GALVANIZED 2 COATS PITT-TECH DIRECT-TO-METAL SEMI-GLOSS 90-1210	PAINT PPG PAINTS MATCH EXTERIOR WALL COLOR
EPT-3	COPING / STEEL PLATE	PAINT GRIP GALVANIZED 2 COATS PITT-TECH DIRECT-TO-METAL SEMI-GLOSS 90-1210	PAINT PPG PAINTS #PPG1007-5 "LAZY AFTERNOON"
EPT-4	PIPE BOLLARD	2 COATS PITT-TECH DIRECT-TO-METAL SEMI-GLOSS 90-1210	PAINT PPG PAINTS TRAFFIC YELLOW
EPT-5	CHAIN LINK FENCE	PREFINISHED GALVANIZED (NO PAINT)	GALVANIZED
EPT-6	COPING	PAINT GRIP GALVANIZED 2 COATS PITT-TECH DIRECT-TO-METAL SEMI-GLOSS 90-1210	PAINT PPG PAINTS #PPG1002-2 "ARCTIC COTTON"
SF-1	STOREFRONT	ANODIZED FINISH (NO PAINT)	PREFINISHED CLEAR ANODIZED ALUMINUM FRAMING FINISH W/ 1" LOW-E INSULATING TEMPERED GLASS. PPG INDUSTRIES SOLARBAN #12 CLEAR (OR APPROVED EQUAL)
SF-2	AUTOMATIC SLIDING ENTRANCE DOOR W/ TRANSOM	ANODIZED FINISH (NO PAINT)	PREFINISHED CLEAR ANODIZED ALUMINUM FRAMING FINISH W/ 1" LOW-E INSULATING GLASS. PPG INDUSTRIES SOLARBAN #12 CLEAR (OR APPROVED EQUAL). PROVIDE TEMPERED GLASS IN SLIDING DOOR AND SIDE LIGHTS AND HEAT STRENGTHENED AT TRANSOM.

MATERIAL/PRIMER SCHEDULE (EXTERIOR)

MATERIAL	PRIMERS
EXTERIOR GALVANIZED METAL	1 COAT PITT-TECH DIRECT-TO-METAL PRIMER 90-712
EXTERIOR FERROUS METAL	1 COAT PITT-TECH DIRECT-TO-METAL PRIMER 90-712
EXTERIOR CMU	1 COAT SPEEDHIDE ACRYLIC BLOCK FILLER 6-15X1
E.I.F.S.	1 COAT PPG SEAL GRIP PRIMER SEALER 17-912
PIPE BOLLARDS	1 COAT PITT-TECH DIRECT-TO-METAL PRIMER 90-712

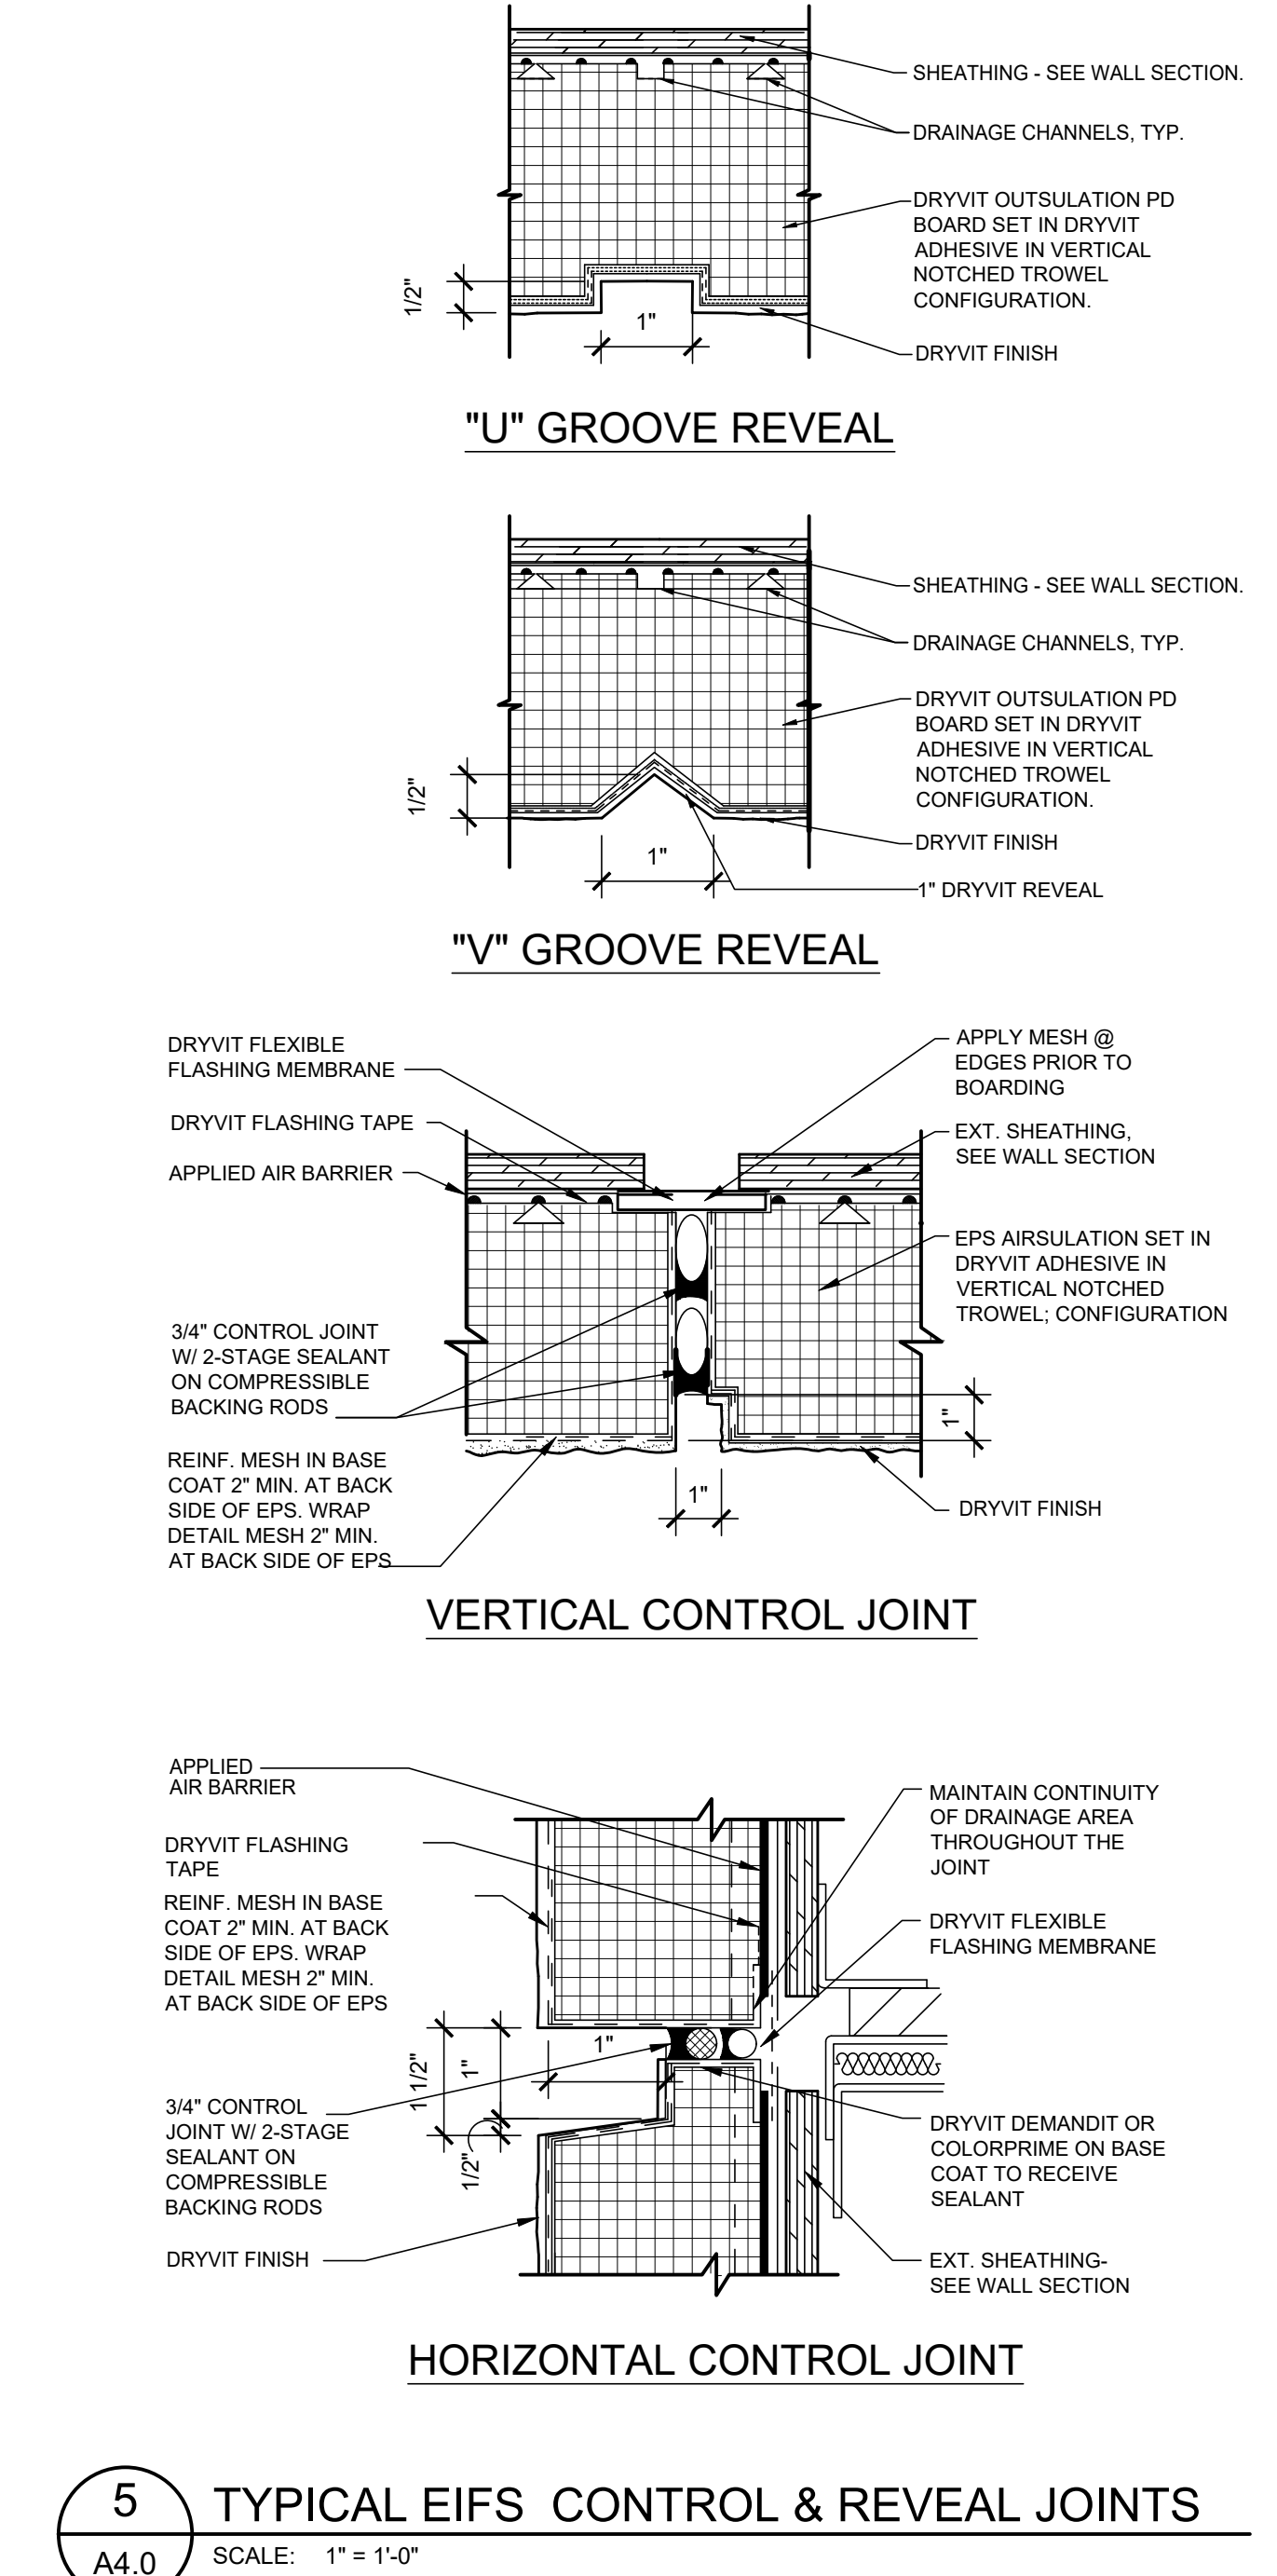

19601 North 27th Avenue
Phoenix, Arizona 85027 - (623) 580-6100

PROJECT: 16K 2025 US INSTRUCTION SET

ARCHITECT: FEBRUARY 12, 2025

CONSULTANT:

DISCLAIMER:
THIS DRAWING AND DESIGN IS COPYRIGHT PROTECTED WHICH SHALL NOT BE USED, REPRODUCED OR REVISED WITHOUT WRITTEN PERMISSION BY PETSMART. THE CONTRACTOR SHALL CHECK AND VERIFY ALL DIMENSIONS AND UTILITY LOCATIONS AND REPORT ALL ERRORS AND OMISSIONS PRIOR TO COMMENCING WORK.
THIS DRAWING IS NOT TO BE SCALED.

ISSUED FOR:
DESCRIPTION DATE

PROJECT NO: 16K 2025 US INSTRUCTION SET

ORIGINAL SCALE: AS INDICATED

DRAWN BY: XXXX

CHECKED BY: XXXX

PAGE #: 12 OF 47

DISCIPLINE: ARCHITECTURAL

TITLE: EXTERIOR ELEVATIONS

SHEET NUMBER: A4.0

IF THIS BAR IS NOT 1" LONG, ADJUST YOUR PLOTTING SCALE