
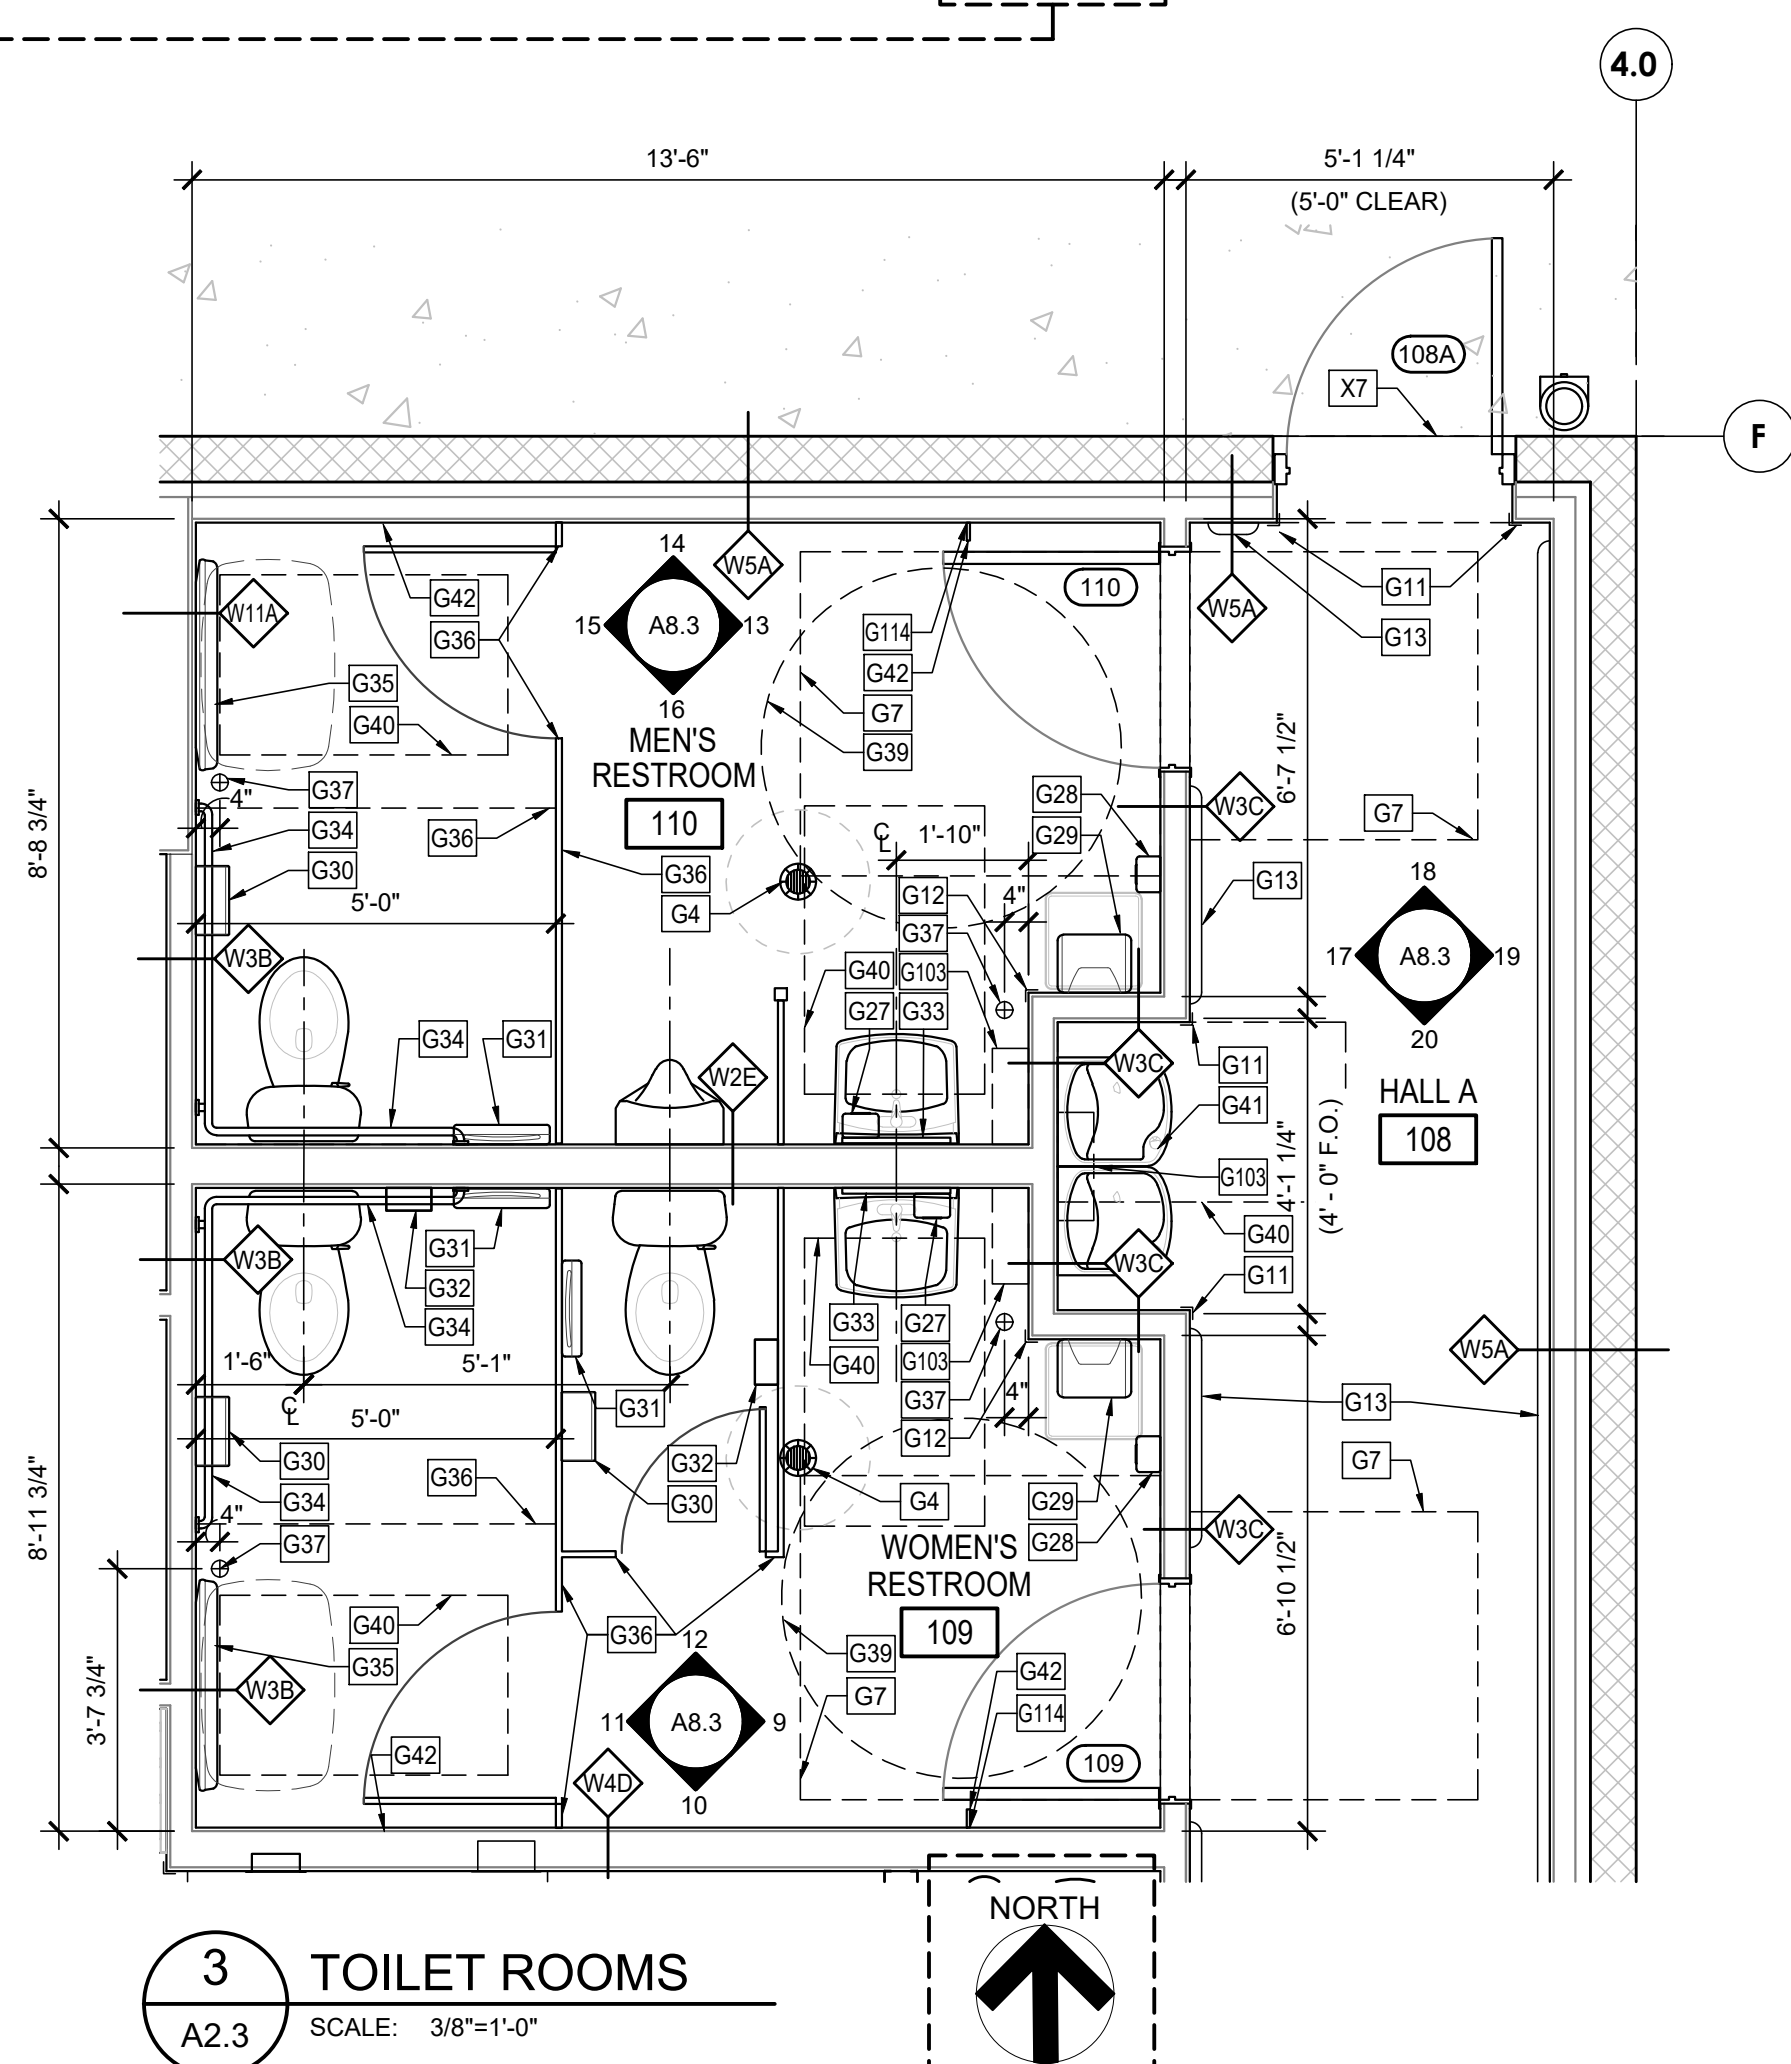


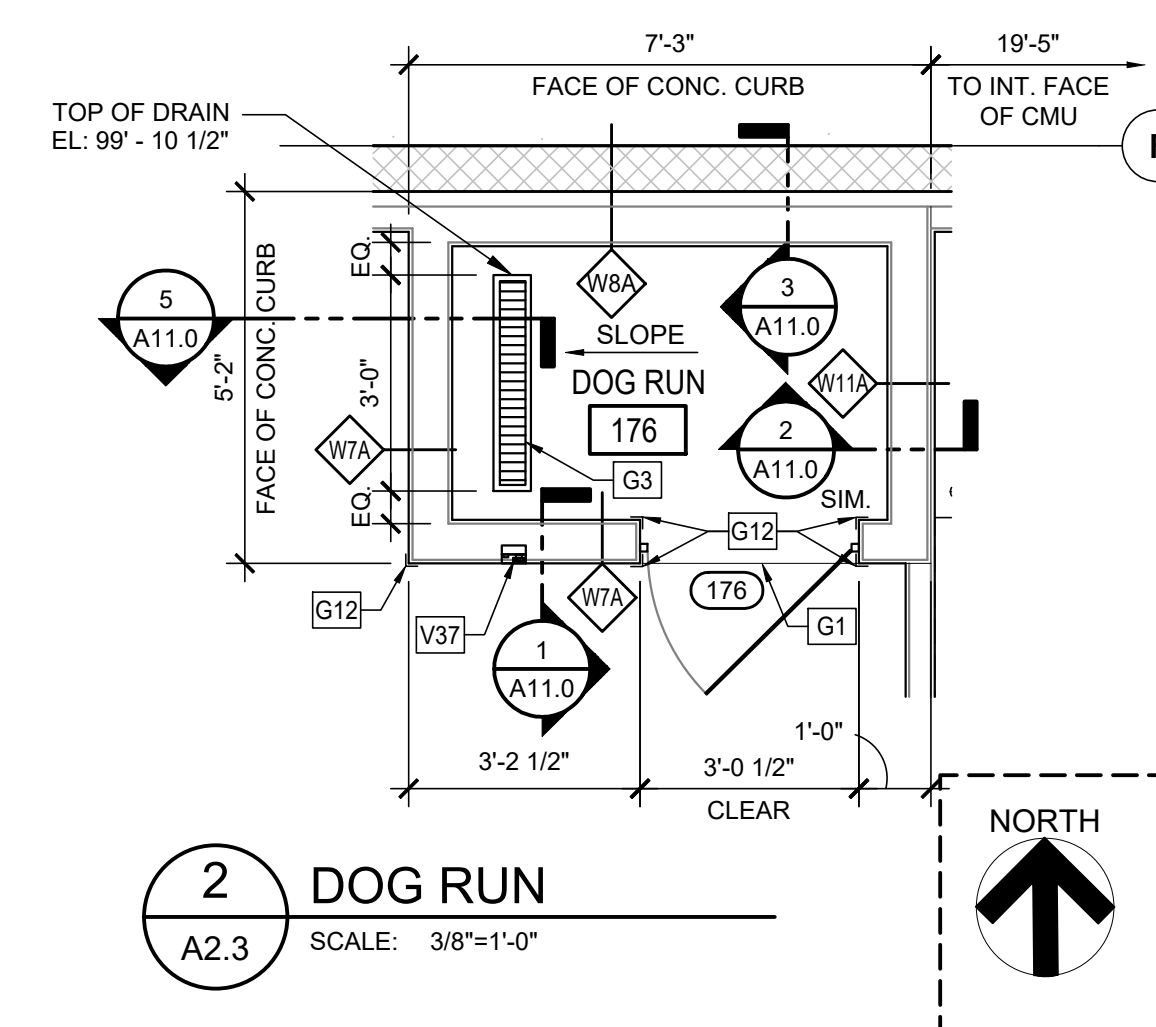

- # GENERAL NOTES:
1. SEE SHEET A0.1 FOR ARCHITECTURAL KEY NOTES.
 2. NO VISIBLE FLOOR CUTS ACCEPTABLE AT ANY LOCATIONS, UNLESS APPROVED BY PETSMAART CONSTRUCTION MANAGER.
 3. ALL INTERIOR PARTITION DIMENSIONS ARE TO FACE OF STUD OR INTERIOR FACE OF EXTERIOR CMU/CONC. WALL UNLESS NOTED OTHERWISE.
 4. ALL WALLS BEHIND MILLWORK SHALL HAVE FINAL FINISH PRIOR TO INSTALLATION. ALL FLOORING FINISH MATERIAL SHALL BE INSTALLED PRIOR TO MILLWORK INSTALLATION.
 5. SEALANTS TO BE SAME COLOR AS ADJACENT SURFACE UNLESS NOTED OTHERWISE.
 6. ASSUMED FINISH FLOOR ELEVATION WITH THE ARCHITECTURAL DRAWINGS IS SHOWN AS 100'-0".
 7. FOR ALL DOORS REQUIRING WALL MOUNTED DOOR STOPS, PROVIDE PLYWOOD BLOCKING PER BLOCKING SCHEDULE.
 8. SEALANT IN ALL WET AREAS TO BE SIKAFLEX 1A POLYURETHANE SEALANT (COLOR TO MATCH ADJACENT SURFACES).
 9. PROVIDE RODENT CONTROL MESH SECURED WITH EXPANDING FOAM AROUND ALL PENETRATIONS. INSTALL IN A WORKMANLIKE MANNER, SEE SPECS.
 10. FOR LOCATION OF DOOR JAMBS NOT SHOWN ON PLAN, SEE DETAIL 10A/B.0.
 11. SEE SHEET A9.0 FOR WALL TYPES.
 12. CONTRACTOR TO INSTALL PAPER TOWEL DISPENSER AND HAND SANITIZER IN ADDITION CENTER OF EACH NEW KENNELS, ON REPTILE HABITAT ON SIDE FACING AWAY FROM FRONT DOOR, ON DOOR OF BIRD HABITAT, AND ALL PET CLEANUP STATIONS AS DIRECTED BY PETSMAART CONSTRUCTION MANAGER.
 13. ALL MILLWORK IN THE SALON AREA IS SUPPLIED AND INSTALLED AS PART OF THE GENERAL CONTRACT BY THE G.C. THROUGH REQUIRED VENDOR PROGRAM WITH MILLWORK VENDOR.
 14. CONTRACTOR IS TO PROVIDE ALL REQUESTED SIZE MEASURED DIMENSIONS FOR DECOR CONTRACTOR.
 15. SEE SHEET A0.0 FOR DOOR SCHEDULE AND SHEET A6.1 FOR STOREFRONT AND WINDOW ELEVATIONS.

WALL PARTITION INSULATION LEGEND	
	W= WALL TYPE TAG. (SEE SHEET A9.0 FOR WALL TYPES) X= NUMBER IDENTIFYING WHICH WALL TYPE Y= LETTER IDENTIFYING WHICH TYPE & EXTENT OF INSULATION
LABEL	INSULATION DESCRIPTION
"A"	2-1/2" RIGID INSULATION FULL HEIGHT
"B"	UNFACED 3-1/2" BATT. INSULATION FULL HEIGHT
"C"	UNFACED 3-1/2" BATT. INSULATION TO 6" ABOVE FINISHED CEILING
"D"	UNFACED 6" BATT. INSULATION FULL HEIGHT
"E"	UNFACED 6" BATT. INSULATION TO 6" ABOVE FINISHED CEILING

TENANT:	 19601 North 27th Avenue Phoenix, Arizona 85027 - (623) 580-6100
PROJECT:	18K 2025 U.S. VET SERVICES INSTRUCTION SET FEBRUARY 12, 2025

ARCHITECT:

SEAL

4

DISCLAIMER:

THIS DRAWING AND DESIGN IS COPYRIGHT PROTECTED WHICH SHALL NOT BE USED, REPRODUCED OR REVISED WITHOUT WRITTEN PERMISSION BY PRESTAMAT. THE CONTRACTOR SHALL CHECK AND VERIFY ALL DIMENSIONS AND UTILITY LOCATIONS AND REPORT ALL ERRORS AND OMISSIONS PRIOR TO COMMENCING WORK.

THIS DRAWING IS NOT TO BE SCALED.

[illegible]

PROJECT NO: 18K 2025 US INSTRUCTION SET	
ORIGINAL SCALE: AS INDICATED	IF THIS BAR IS NOT 1" LONG ADJUST YOUR PLOTTING SCALE
DRAWN BY: XXX	
CHECKED BY: XXX	
PAGE #: 01 OF: 56	
1"	

DISCIPLINE:	ARCHITECTURAL
TITLE:	ENLARGED FLOOR PLANS
SHEET NUMBER:	A2.3