


DOOR SCHEDULE

MARK	DOORS							FRAME					HARDWARE GROUP	DETAILS			MARK	LOCATION	REMARKS	
	SIZE			THKN.	TYPE	MATERIAL	FINISH	COLOR	PROFILE		MATERIAL	FINISH		COLOR	HEAD	JAMB				SILL
	WIDTH	HEIGHT							HEAD	JAMB										
170	--	--	--	--	--	--	--	--	1-1/2"	1-1/2"	STEEL	PREFINISHED	ALUMATONE	19	2A/A6.2	2B/A6.2	--	170	VET SERVICES CHECK-IN	--
171	3'-0"	7'-0"	1 3/4"	6F	S.C. WOOD	PREFINISHED	WHITE BIRCH 0-95	--	1-1/2"	1-1/2"	STEEL	PREFINISHED	ALUMATONE	19	2A/A6.2	2B/A6.2	--	171	PHARMACY	1" UNDERCUT DOOR PROTECTION PLATES TO BE MOUNTED 1/2" ABOVE BOTTOM OF DOOR
172	--	--	--	--	--	--	--	--	--	--	--	--	--	--	--	--	--	172	TREATMENT	--
173	3'-6"	7'-0"	1 1/2"	4C	S/ STEEL	PREFINISHED	STAINLESS STL	--	--	--	METAL	PREFINISHED	ALUMATONE	2	3/A6.2 3M	3/A6.2	--	173	SURGERY	IMPACT DOOR HINGE MOUNTED TO SIDEWALL (CHANNEL FRAME)
174	3'-0"	7'-0"	1 3/4"	6G	S.C. WOOD	PREFINISHED	WHITE BIRCH 0-95	--	1-1/2"	1-1/2"	STEEL	PREFINISHED	ALUMATONE	21	2A/A6.2	2B/A6.2	--	174	X-RAY	PROTECTION PLATES TO BE MOUNTED 1/2" ABOVE BOTTOM OF DOOR
175	3'-0"	7'-0"	1 3/4"	6F	S.C. WOOD	PREFINISHED	WHITE BIRCH 0-95	--	1-1/2"	1-1/2"	STEEL	PREFINISHED	ALUMATONE	22	2A/A6.2	2B/A6.2	--	175	KENNEL ROOM	PROTECTION PLATES TO BE MOUNTED 1/2" ABOVE BOTTOM OF DOOR
176	2'-10" (3'-0 1/2" FRAME)	6'-6"	1 1/4"	8	S/ STEEL	PREFINISHED	PREFINISHED	1 1/4"	1 1/4"	S/ STEEL	PREFINISHED	PREFINISHED	2	--	4/A6.2	--	176	DOG RUN	DOOR IS PRE-HUNG PROVIDED AND INSTALLED BY NATIONAL ACCOUNT MILLWORK VENDOR.	
177	3'-0"	7'-0"	1 3/4"	6H	S.C. WOOD	PREFINISHED	WHITE BIRCH 0-95	--	1-1/2"	1-1/2"	STEEL	PREFINISHED	ALUMATONE	20	2A/A6.2	2B/A6.2	--	177	ISOLATION	PROTECTION PLATES TO BE MOUNTED 1/2" ABOVE BOTTOM OF DOOR
178	3'-0"	7'-0"	1 3/4"	6D	S.C. WOOD	PREFINISHED	WHITE BIRCH 0-95	--	1-1/2"	1-1/2"	STEEL	PREFINISHED	ALUMATONE	23	2A/A6.2	2B/A6.2	--	178	SUPPORT	--
179	3'-0"	7'-0"	1 3/4"	6H	S.C. WOOD	PREFINISHED	WHITE BIRCH 0-95	--	1-1/2"	1-1/2"	STEEL	PREFINISHED	ALUMATONE	20	2A/A6.2	2B/A6.2	--	179	FELINE WARD	PROTECTION PLATES TO BE MOUNTED 1/2" ABOVE BOTTOM OF DOOR
180	--	--	--	--	--	--	--	--	--	--	--	--	--	--	--	--	--	180	--	NOT USED
181A	3'-0"	7'-0"	1 3/4"	6I	S.C. WOOD	PREFINISHED	WHITE BIRCH 0-95	--	1-1/2"	1-1/2"	STEEL	PREFINISHED	ALUMATONE	17	2A/A6.2	2B/A6.2	--	181A	EXAM #1	PROTECTION PLATES TO BE MOUNTED 1/2" ABOVE BOTTOM OF DOOR
181B	3'-0"	7'-0"	1 3/4"	6J	S.C. WOOD	PREFINISHED	WHITE BIRCH 0-95	--	1-1/2"	1-1/2"	STEEL	PREFINISHED	ALUMATONE	18	2A/A6.2	2B/A6.2	--	181B	EXAM #1	DOOR VIEWER TO BE INSTALLED LOOKING FROM TREATMENT INTO EXAM
182A	3'-0"	7'-0"	1 3/4"	6I	S.C. WOOD	PREFINISHED	WHITE BIRCH 0-95	--	1-1/2"	1-1/2"	STEEL	PREFINISHED	ALUMATONE	17	2A/A6.2	2B/A6.2	--	182A	EXAM #2	PROTECTION PLATES TO BE MOUNTED 1/2" ABOVE BOTTOM OF DOOR
182B	3'-0"	7'-0"	1 3/4"	6J	S.C. WOOD	PREFINISHED	WHITE BIRCH 0-95	--	1-1/2"	1-1/2"	STEEL	PREFINISHED	ALUMATONE	18	2A/A6.2	2B/A6.2	--	182B	EXAM #2	DOOR VIEWER TO BE INSTALLED LOOKING FROM TREATMENT INTO EXAM
183A	3'-0"	7'-0"	1 3/4"	6I	S.C. WOOD	PREFINISHED	WHITE BIRCH 0-95	--	1-1/2"	1-1/2"	STEEL	PREFINISHED	ALUMATONE	17	2A/A6.2	2B/A6.2	--	183A	EXAM #3	PROTECTION PLATES TO BE MOUNTED 1/2" ABOVE BOTTOM OF DOOR
183B	3'-0"	7'-0"	1 3/4"	6J	S.C. WOOD	PREFINISHED	WHITE BIRCH 0-95	--	1-1/2"	1-1/2"	STEEL	PREFINISHED	ALUMATONE	18	2A/A6.2	2B/A6.2	--	183B	EXAM #3	DOOR VIEWER TO BE INSTALLED LOOKING FROM TREATMENT INTO EXAM
184A	3'-0"	7'-0"	1 3/4"	6I	S.C. WOOD	PREFINISHED	WHITE BIRCH 0-95	--	1-1/2"	1-1/2"	STEEL	PREFINISHED	ALUMATONE	17	2A/A6.2	2B/A6.2	--	184A	ADA EXAM #4	PROTECTION PLATES TO BE MOUNTED 1/2" ABOVE BOTTOM OF DOOR
184B	3'-0"	7'-0"	1 3/4"	6J	S.C. WOOD	PREFINISHED	WHITE BIRCH 0-95	--	1-1/2"	1-1/2"	STEEL	PREFINISHED	ALUMATONE	18	2A/A6.2	2B/A6.2	--	184B	ADA EXAM #4	DOOR VIEWER TO BE INSTALLED LOOKING FROM TREATMENT INTO EXAM

DESIGNER NOTE:
LOCATIONS IN THE STATE
OF MICHIGAN REQUIRE
DOOR TYPE 7 - 18 GA. H.M.
PREFINISHED - SPALDING
GRAY.

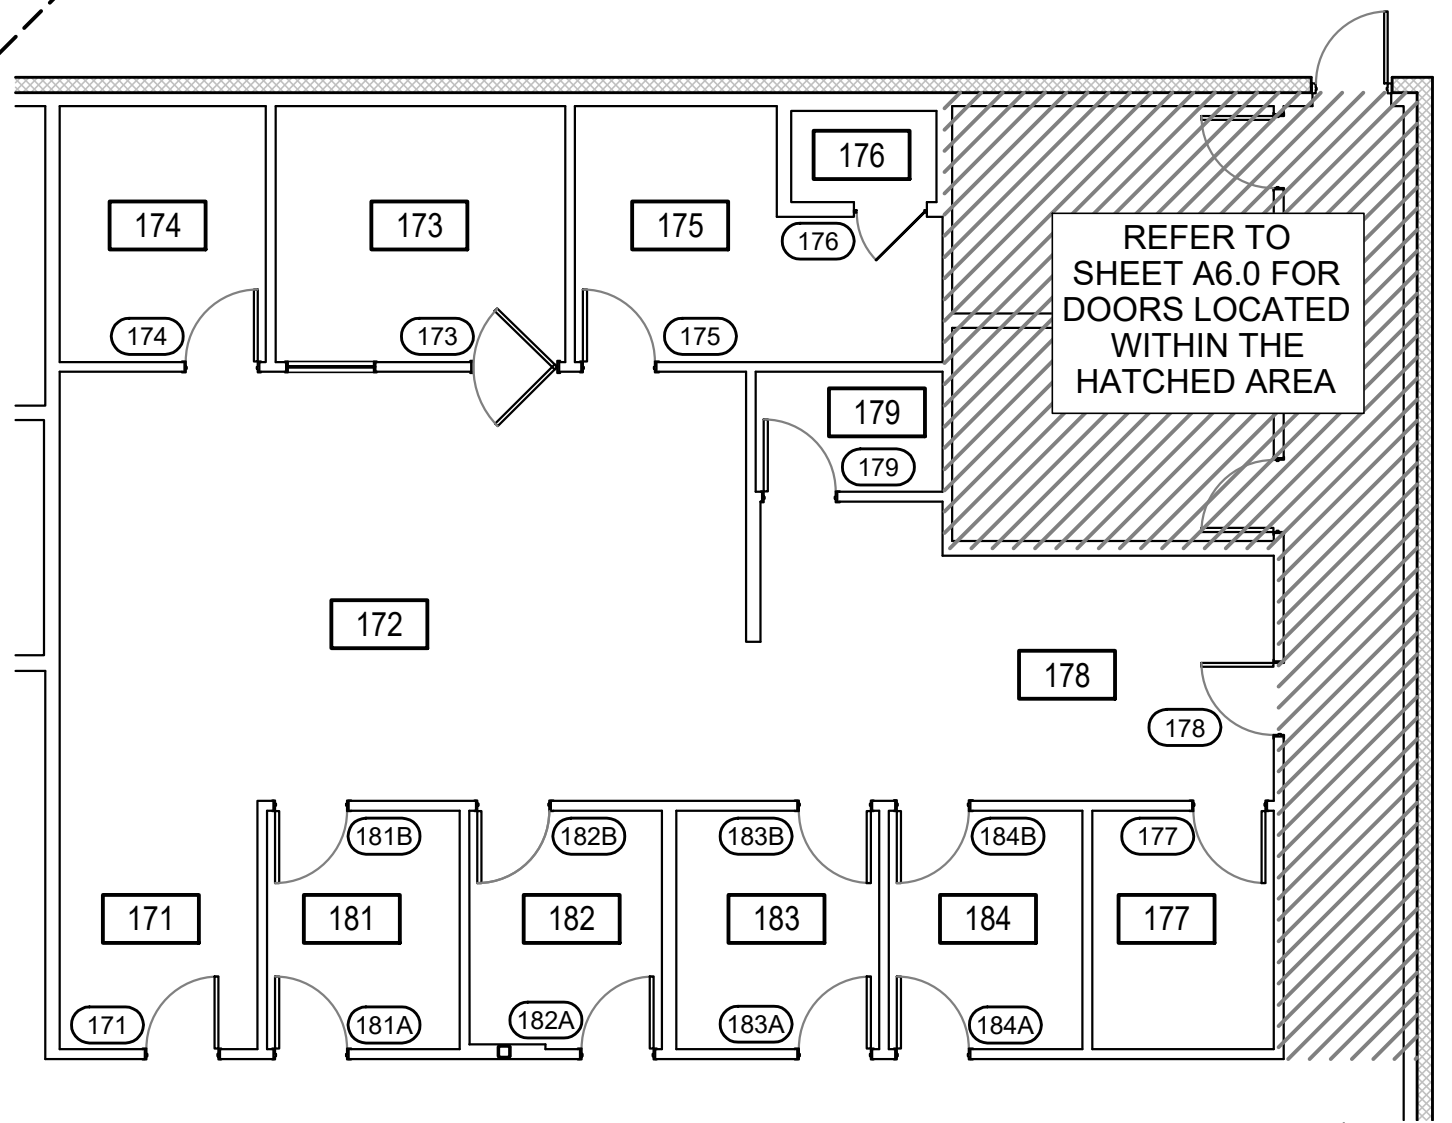

DESIGNER NOTE:
TRUE NORTH TO BE PROJECT
SPECIFIC. REVISE AS REQUIRED.
IF THE NORTH DIRECTION IS
ALREADY TOWARDS THE TOP OF
THE PAGE, THERE IS NO NEED
TO INCLUDE PROJECT NORTH

WINDOW SCHEDULE:


MARK	WINDOW SIZE		ROUGH OPENING		WINDOW TYPE	DETAIL			FINISH	REMARKS	TYPE	DESCRIPTION
	WIDTH	HEIGHT	WIDTH	HEIGHT		HEAD	JAMB	SILL				
G2	4' - 3"	2' - 10 3/4"	4' - 4 1/2"	3' - 0 1/4"	ALUM./GLASS	10/A6.1	10/A6.1 SIM.	10/A6.1	CLEAR ANODIZED	- INT. ALUMINUM WINDOW FRAMES BY NATIONAL ACCOUNT VENDOR.	3	1/4" CLEAR TEMPERED GLASS UP TO 60" ABOVE FINISH FLOOR

GLASS TYPES:


TYPE	DESCRIPTION
3	1/4" CLEAR TEMPERED GLASS UP TO 60" ABOVE FINISH FLOOR

HARDWARE SCHEDULE:


HARDWARE GROUP 2		HARDWARE GROUP 20	
ALL HARDWARE BY DOOR SUPPLIER		3 EACH	HAGER BUTTS ECB8B1100 1/2 x 4 1/2 x US26D
HARDWARE GROUP 17		1 EACH	HAGER PASSAGE SET 3410 WTN 2 3/4 BACKSET x US26D
3 EACH	HAGER BUTTS ECB8B1100 1/2 x 4 1/2 x US26D	1 EACH	HAGER CLOSER 5300 14 M.L.T x ALM
1 EACH	HAGER LOCKSET 3450 WTN 2 3/4 BACKSET SFGC x US26D	2 EACH	HAGER PROTECTION PLATE 190S 36" x 34" x US32D
1 EACH	SCHLAGE CONSTRUCTION CORE 80-035 x GRN	1 EACH	HAGER WALL STOP 236W x US32D
1 EACH	SCHLAGE CYLINDER CORE 80-036 x 628 B123 (HK)	1 EACH	HAGER DOOR SWEEP BRUSH W5 8015 B 36 x M.L. (MOUNTED ON PULL SIDE OF DOOR)
1 EACH	HAGER CLOSER 5300 14 M.L.T x ALM	1 EACH	NAT'L GRD. LITE KIT L-GLF100-134 (23-1/2" x 31-1/2") ASL
2 EACH	HAGER PROTECTION PLATE 190S 36" x 34" x US32D		
1 EACH	HAGER WALL STOP 236W x US32D		
1 EACH	ROCKWOOD DOOR HOLDER 460 x ALM		
1 EACH	NAT'L GRD. LITE KIT L-GLF100-134 (5-1/2" x 31-1/2") ASL		
HARDWARE GROUP 18		HARDWARE GROUP 21	
3 EACH	HAGER BUTTS ECB8B1100 1/2 x 4 1/2 x US26D	3 EACH	HAGER BUTTS ECB8B1100 1/2 x 4 1/2 x US26D
1 EACH	HAGER PASSAGE SET 3410 WTN 2 3/4 BACKSET x US26D	1 EACH	HAGER PASSAGE SET 3410 WTN 2 3/4 BACKSET x US26D
1 EACH	HAGER CLOSER 5300 14 M.L.T x ALM	1 EACH	HAGER PROTECTION PLATE 190S 36" x 34" x US32D
1 EACH	HAGER PROTECTION PLATE 190S 36" x 34" x US32D	1 EACH	HAGER WALL STOP 236W x US32D
1 EACH	HAGER 1756 ONE WAY DOOR VIEWER US26D		
1 EACH	HAGER WALL STOP 236W x US32D		
HARDWARE GROUP 19		HARDWARE GROUP 22	
3 EACH	HAGER BUTTS ECB8B1100 1/2 x 4 1/2 x US26D	3 EACH	HAGER BUTTS ECB8B1100 1/2 x 4 1/2 x US26D
1 EACH	ILCO SIMPLEX LOCK 5021 B WL 26D 41 (ITIC) x 26D	1 EACH	HAGER PASSAGE SET 3410 WTN 2 3/4 BACKSET x US26D
1 EACH	SCHLAGE CONSTRUCTION CORE 80-035 x GRN	2 EACH	HAGER PROTECTION PLATE 190S 36" x 34" x US32D
1 EACH	SCHLAGE CYLINDER CORE 80-036 x 628 B123 (HK)	1 EACH	HAGER WALL STOP 236W x US32D
1 EACH	HAGER CLOSER 5300 14 M.L.T x ALM	1 EACH	NAT'L GRD. LITE KIT L-GLF100-134 (17-1/2" x 31-1/2") ASL
2 EACH	HAGER PROTECTION PLATE 190S 36" x 34" x US32D		
1 EACH	HAGER FLOOR STOP 242F x US26D		
1 EACH	NAT'L GRD. LITE KIT L-GLF100-134 (17-1/2" x 31-1/2") ASL		
1 EACH	KESTLER SIGN "EMPLOYEES ONLY" (BLACK)		
		HARDWARE GROUP 23	
		3 EACH	HAGER BUTTS ECB8B1100 1/2 x 4 1/2 x US26D
		1 EACH	ILCO SIMPLEX LOCK 5021 B WL 26D 41 (ITIC) x 26D
		1 EACH	SCHLAGE CONSTRUCTION CORE 80-035 x GRN
		1 EACH	SCHLAGE CYLINDER CORE 80-036 x 628 B123 (HK)
		1 EACH	HAGER CLOSER 5300 14 M.L.T x ALM
		2 EACH	HAGER PROTECTION PLATE 190S 12" x 34" x US32D
		1 EACH	HAGER FLOOR STOP 242F x US26D
		1 EACH	NAT'L GRD. LOUVER L-700-RX 24 x 12 ASL
		1 EACH	KESTLER SIGN "EMPLOYEES ONLY" (BLACK)

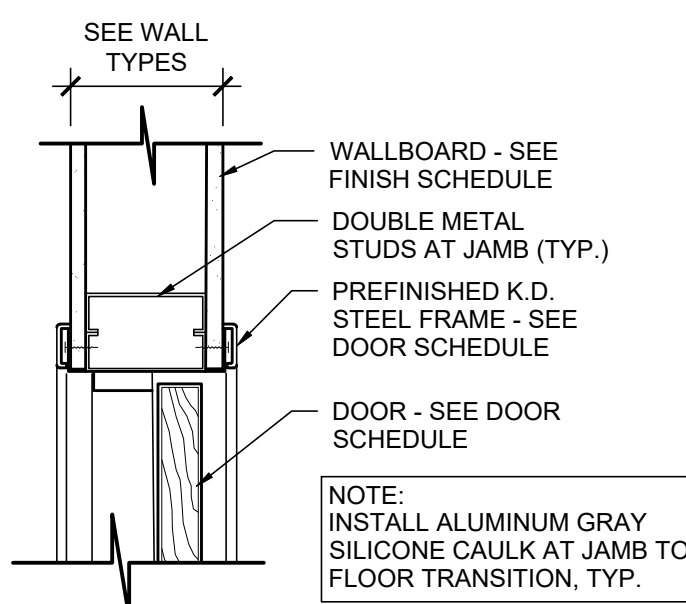


2A TYP. KNOCKDOWN JAMB
A6.2 SCALE: 1 1/2" = 1'-0"

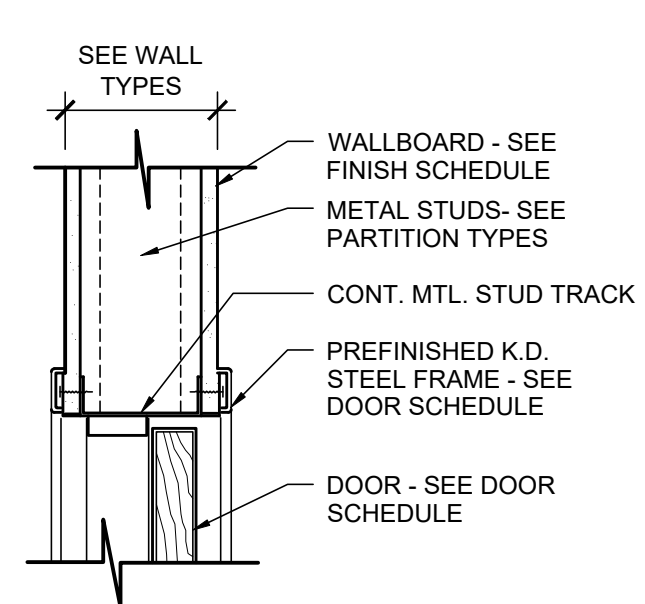

2B TYP. KNOCKDOWN HEAD
A6.2 SCALE: 1 1/2" = 1'-0"

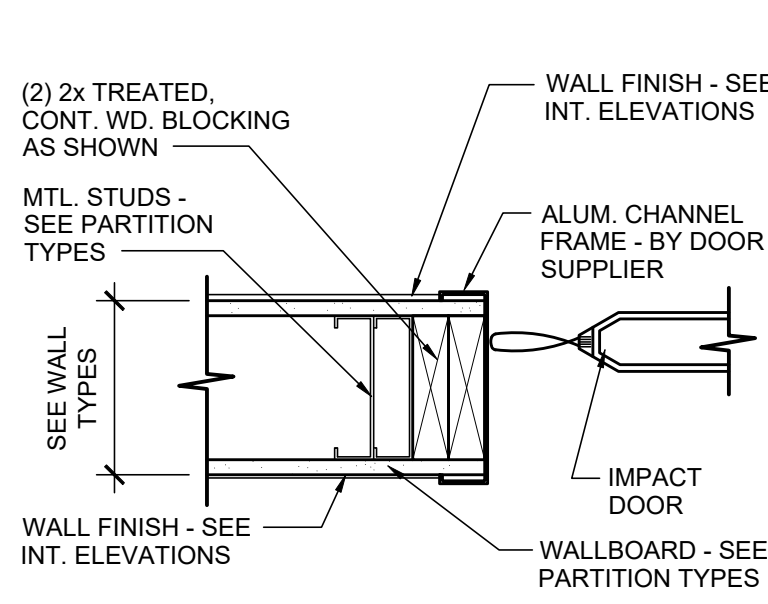

3 JAMB AT SURGERY
A6.2 SCALE: 1 1/2" = 1'-0"

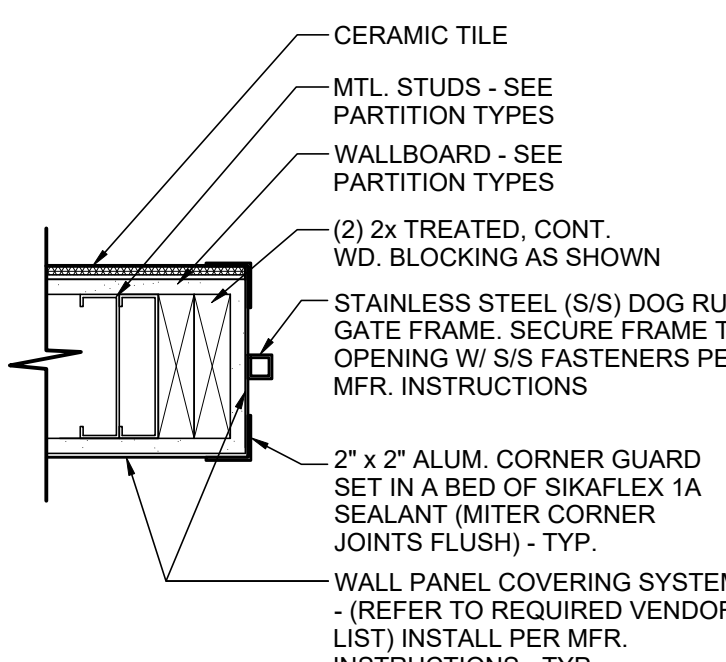

4
A6.2

DETAIL - JAMB AT DOG RUN

SCALE: 1 1/2" = 1'-0"

- # DOOR NOTES:
1. LETTERS AND NUMBERS ON SIGNS SHALL HAVE A WIDTH TO HEIGHT RATIO BETWEEN 3:5 AND 1:1 AND STROKE WIDTH TO HEIGHT RATIO BETWEEN 1:5 AND 1:10
 2. CHARACTERS AND NUMBERS ON SIGNS SHALL BE SIZED ACCORDING TO THE VIEWING DISTANCE FROM WHICH THEY ARE TO BE READ. THE MINIMUM HEIGHT IS MEASURED USING AN UPPER CASE X. LOWER CASE CHARACTERS ARE PERMITTED
 3. (EXT DOOR) SIGN NOT BE SUBJECT TO THE USE OF A KEY OR REQUIRE SPECIAL KNOWLEDGE TO OPERATE (REFER TO NFPA 101, CHAPTER 10, CODE, CHAPTER 10, SECTION 10.5.2.1, 10.5.2.2)
 4. LETTERS AND NUMERALS SHALL BE RAISED 1/32 IN. UPPER CASE, SERIF OR SIMPLE TYPE AND SHALL BE ACCOMPANIED WITH GRAPHIC BRAILLE. RAISED CHARACTERS SHALL BE AT LEAST 8/32 IN. HIGH BUT NOT LESS THAN 3/16 IN (50MM). PICTOGRAMS SHALL BE ACCOMPANIED BY THE EQUIVALENT VERBAL DESCRIPTIONS PLACED DIRECTLY BELOW THE PICTOGRAM. THE BOTTOM DIMENSION OF THE PICTOGRAM SHALL BE 8 IN (152 MM) MINIMUM IN HEIGHT.
 5. THE CHARACTERS AND BACKGROUND OF SIGNS SHALL BE EGGSHELL, MATTE OR OTHER NON-GLARE FINISH. CHARACTERS AND SYMBOLS SHALL BE BLACK. BACKGROUND SHALL BE WHITE. LIGHT CHARACTERS ON A DARK BACKGROUND.
 6. WHERE PERMANENT A.D.A. COMPLAINT SIGNAGE/IDENTIFICATION IS PROVIDED FOR ROOMS AND SPACES. SIGNS SHALL BE INSTALLED ON THE WALL ADJACENT TO THE LATCH SIDE OF THE DOOR. WHERE THERE IS NO WALL SPACE TO THE LATCH SIDE OF THE DOOR @ 54" AFF. TO THE CENTER OF SIGNAGE OR LATEST A.D.A. STANDARD, INCLUDING AT DOUBLE LEAF DOORS, SIGNS SHALL BE INSTALLED ON THE NEAREST ADJACENT WALL. MOUNTING HEIGHT AND SIGN REQUIREMENTS SHALL BE AS PER A.D.A. REQUIREMENTS. MOUNTING LOCATION FOR SUCH SIGNAGE SHALL BE WITHIN 48" TO 60" (1219 TO 1524) FROM THE TOP WITHIN 3" (76 MM) OF SIGNAGE WITHOUT ENCOUNTERING PROTRUDING OBJECTS. STANDARDS WITHIN 48" TO 60" OF A DOOR. ALL OTHER SIGNAGE AS REQUIRED BY OWNER SHALL BE MOUNTED ON DOOR AT PETSMAAT REQUIRED MOUNTING HEIGHTS.
 7. THE G.C. IS TO PROVIDE CONSTRUCTION CORES FOR ALL DOORS PETSMAAT WILL PROVIDE AND INSTALL ALL PERMANENT (BEST) CLOSING DOOR DOORS.
 8. G.C. SHALL PROVIDE GLASS FOR VISION PANELS. SIGNS AS SHOWN FOR VISION PANELS INDICATE GLASS. DIMENSION OF GLAZING AND NOT ROUGH OPENING.
 9. ALL DOOR LOUVERS TO BE FACTORY FINISHED TO MATCH ALUMINATE COLOR.
 10. WHERE INDICATED PROTECTION PLATES AT DOORS SHALL BE INSTALLED 12" FROM BOTTOM OF PLATE TO BOTTOM OF DOOR. SEE SCHEDULE 4 HARDWARE. GRAPHS FOR LOCATIONS AND SIZES.
 11. THE BOTTOM 10" OF ALL DOORS EXCEPT AUTOMATIC AND SLIDING SHALL HAVE A SMOOTH UNINTERRUPTED SURFACE.
 12. PROVIDE LEVER TYPE HARDWARE, PANIC BARS, PUSH - PULL, ACTIVATING BARS, OR OTHER HARDWARE DESIGNED TO PROVIDE EASY, WITHOUT REACH, GRASPING AND WITH MINIMUM FORCE TO GRASP THE OPENING HARDWARE. (30" TO 44" AFF.)
 13. ALL DOOR CLOSERS SHALL BE MOUNTED 50 AS TO BE CONCEALED FROM SALES AREA. FINISH TO MATCH ADJACENT HARDWARE.
 14. ALL EXTERIOR H.M. DOOR FRAMES SHALL BE PAINTED INSIDE AND OUT TO MATCH COLOR OF ADJACENT SURFACE.
 15. ALL EXTERIOR HOLLOW METAL DOORS SHALL BE INSULATED & HAVE A RAIN DRIP EDGE PROVIDED.
 16. DOOR FRAMES TO BE SET FLUSH TO FLOOR SLAB. PROVIDE FOR 1/4" MAX. GASKIT JOINT.
 17. G.C. TO PROVIDE AND INSTALL A MINIMUM OF 3 CLEAR DOOR SILENCERS PER DOOR LEAF AT ALL PREFINISHED DOOR FRAMES

PETSMART

19601 North 27th Avenue
Phoenix, Arizona 85027 - (623) 580-6100

PROJECT:

**18K 2025 U.S.
VET SERVICES
INSTRUCTION
SET**

FEBRUARY 12, 2025

ARCHITECT:

CONSULTANT:

CITY SEAL:

DISCLAIMER:
THIS DRAWING AND DESIGN IN COPYRIGHT PROTECTED WHICH SHALL NOT BE USED, REPRODUCED OR REVISED WITHOUT WRITTEN PERMISSION BY PETSMAART. THE CONTRACTOR SHALL CHECK AND VERIFY ALL DIMENSIONS AND UTILITY LOCATIONS AND REPORT ALL ERRORS AND OMISSIONS PRIOR TO COMMENCING WORK.
THIS DRAWING IS NOT TO BE SCALED.

ISSUED FOR:

[illegible]

PROJECT NO: 18K 2025 US INSTRUCTION SET

ORIGINAL SCALE:	AS INDICATED
-----------------	--------------

DRAWN BY: NOT 1" LONG,
ADJUST YOUR

CHECKED BY:	xxx	TESTING SCALE
-------------	-----	---------------

PAGE #: 1*

DISCIPLINE:


ARCHITECTURAL

TITLE: **DOCS**


DOOR SCHEDULE AND DETAILS

SHEET NUMBER: _____

A6.2

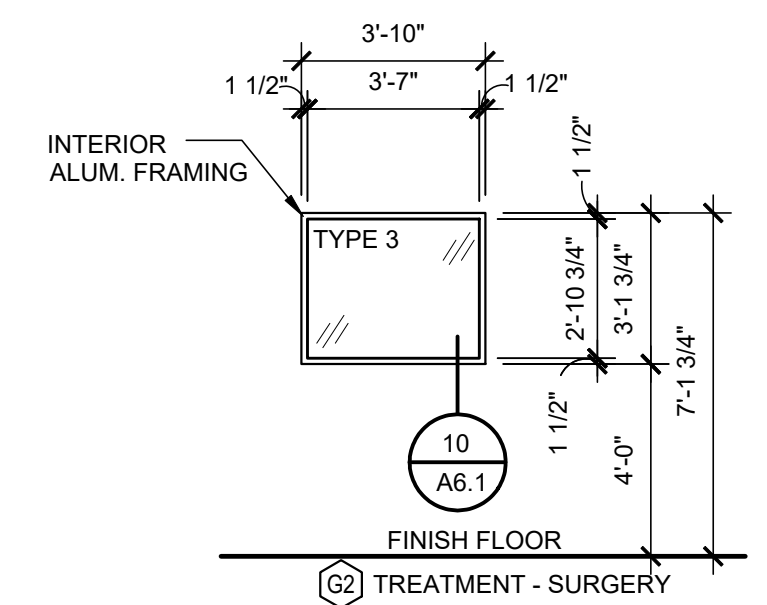

5 INTERIOR GLAZING
A6.2 SCALE: 1/4" = 1'-0"

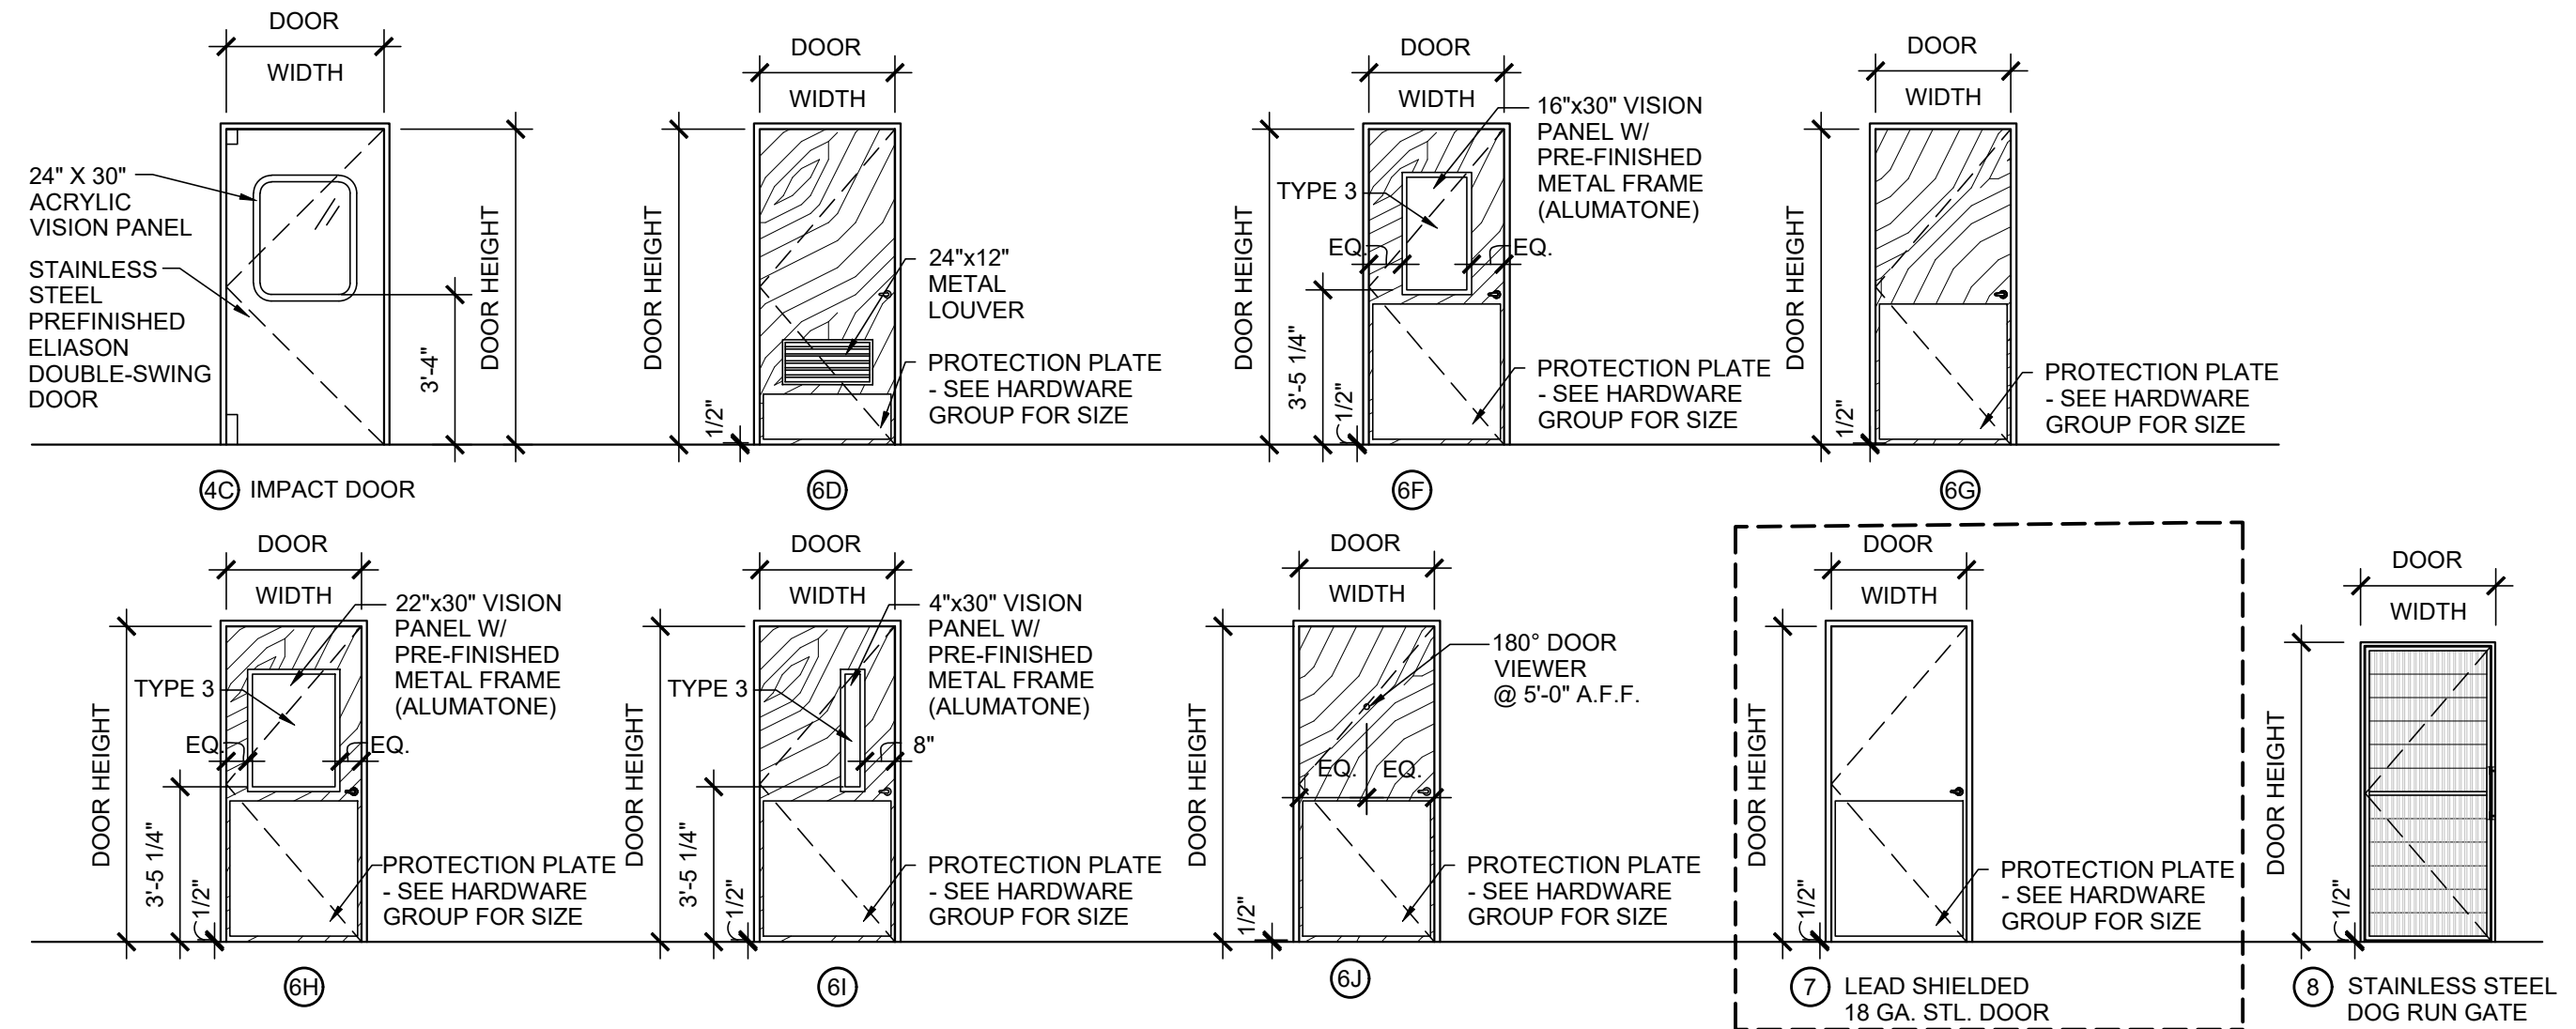

DESIGNER NOTE:
ON A PROJECT SPECIFIC BASIS USE
DOOR TYPE AS REQUIRED
OR DELETE WHEN NOT NEEDED.

DOOR TYPES

SCALE = 1/4" = 1'-0"