




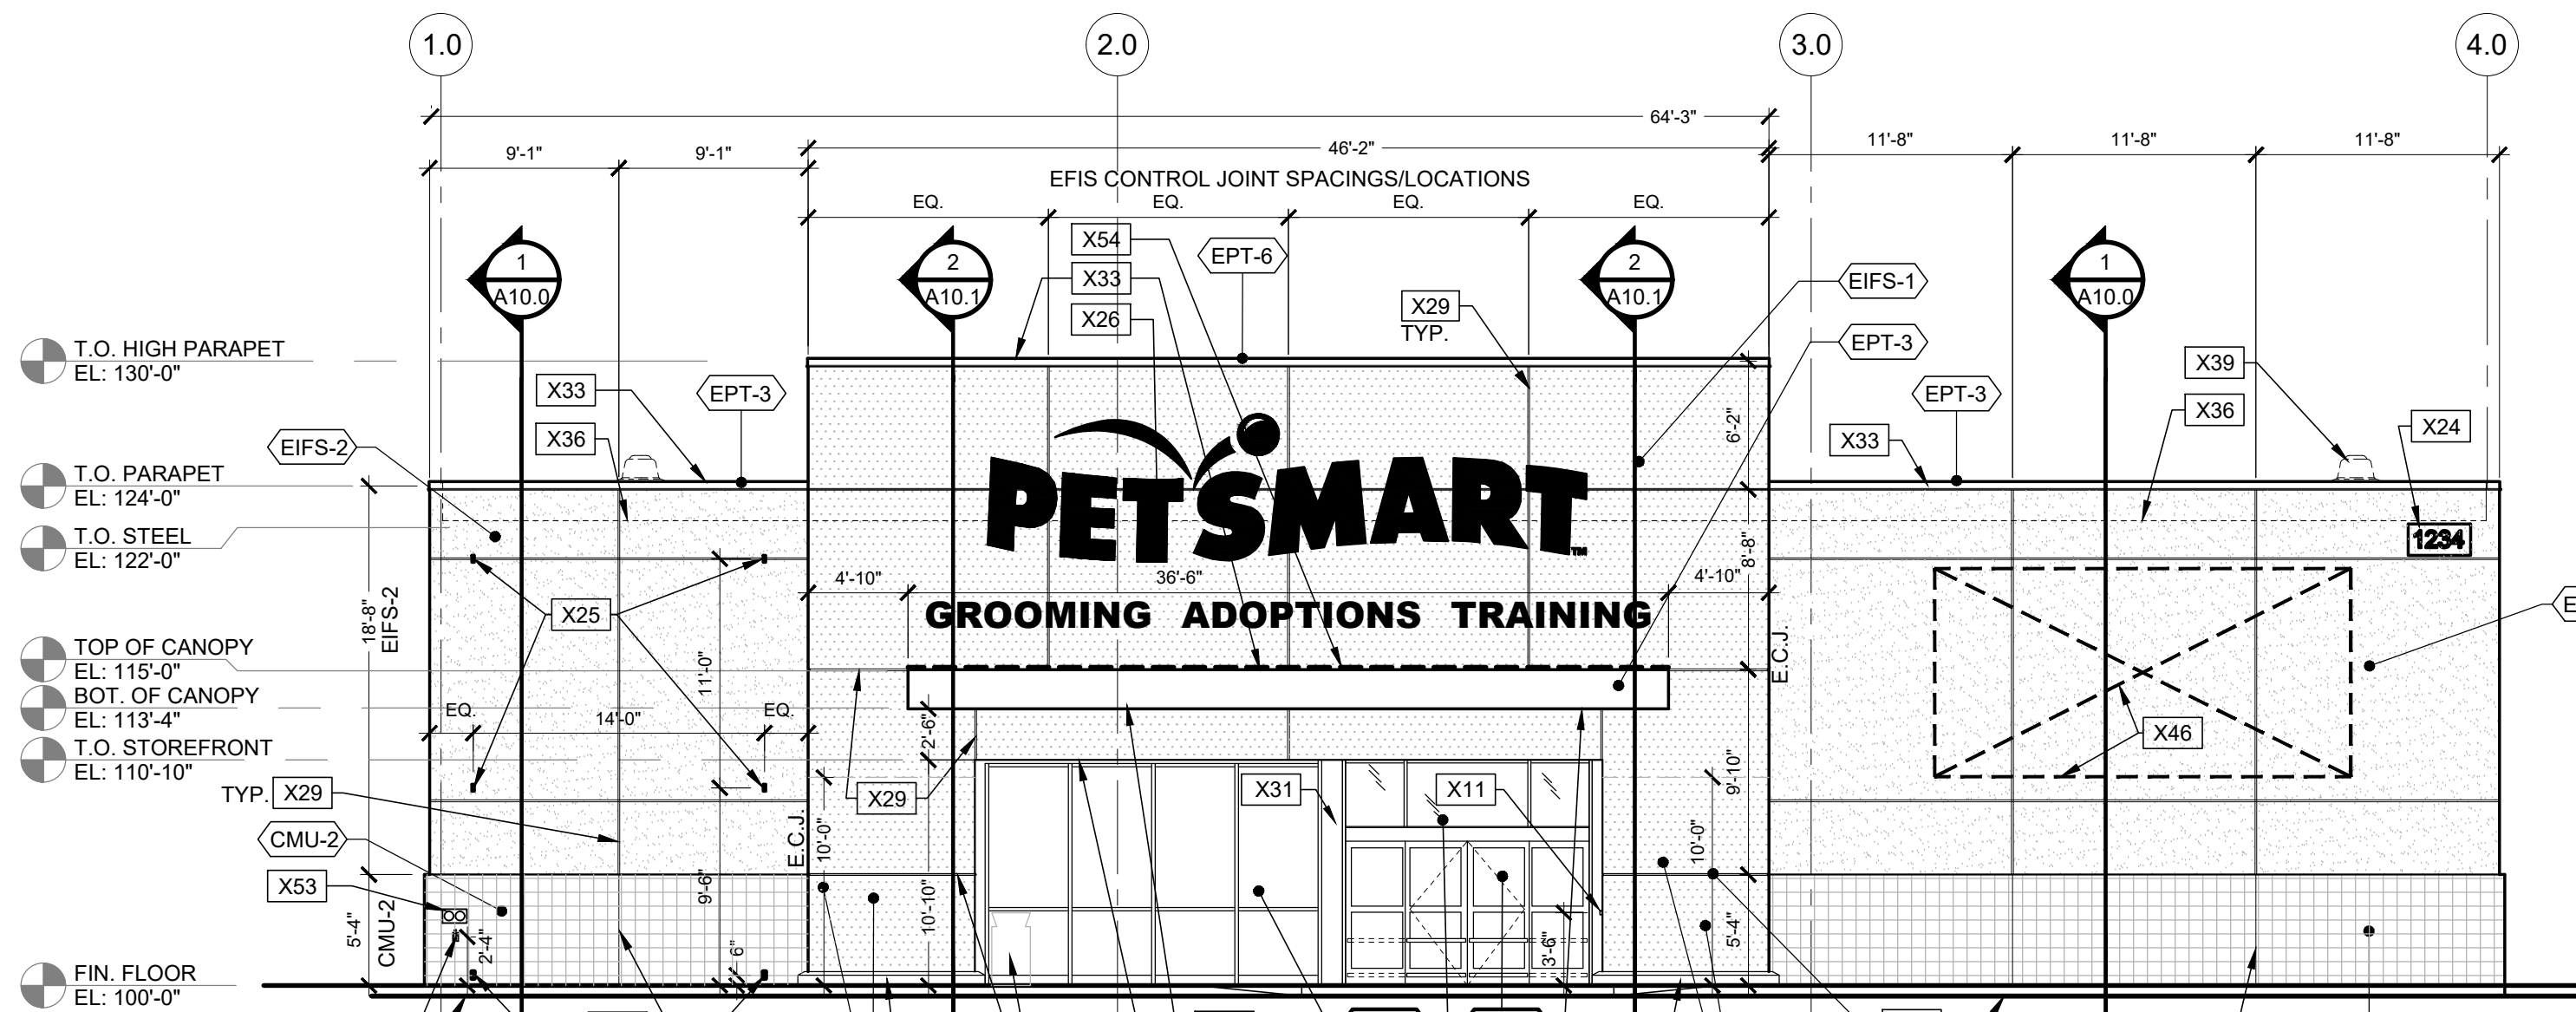


4 FRONT ELEVATION
SCALE: 1/8" = 1'-0"

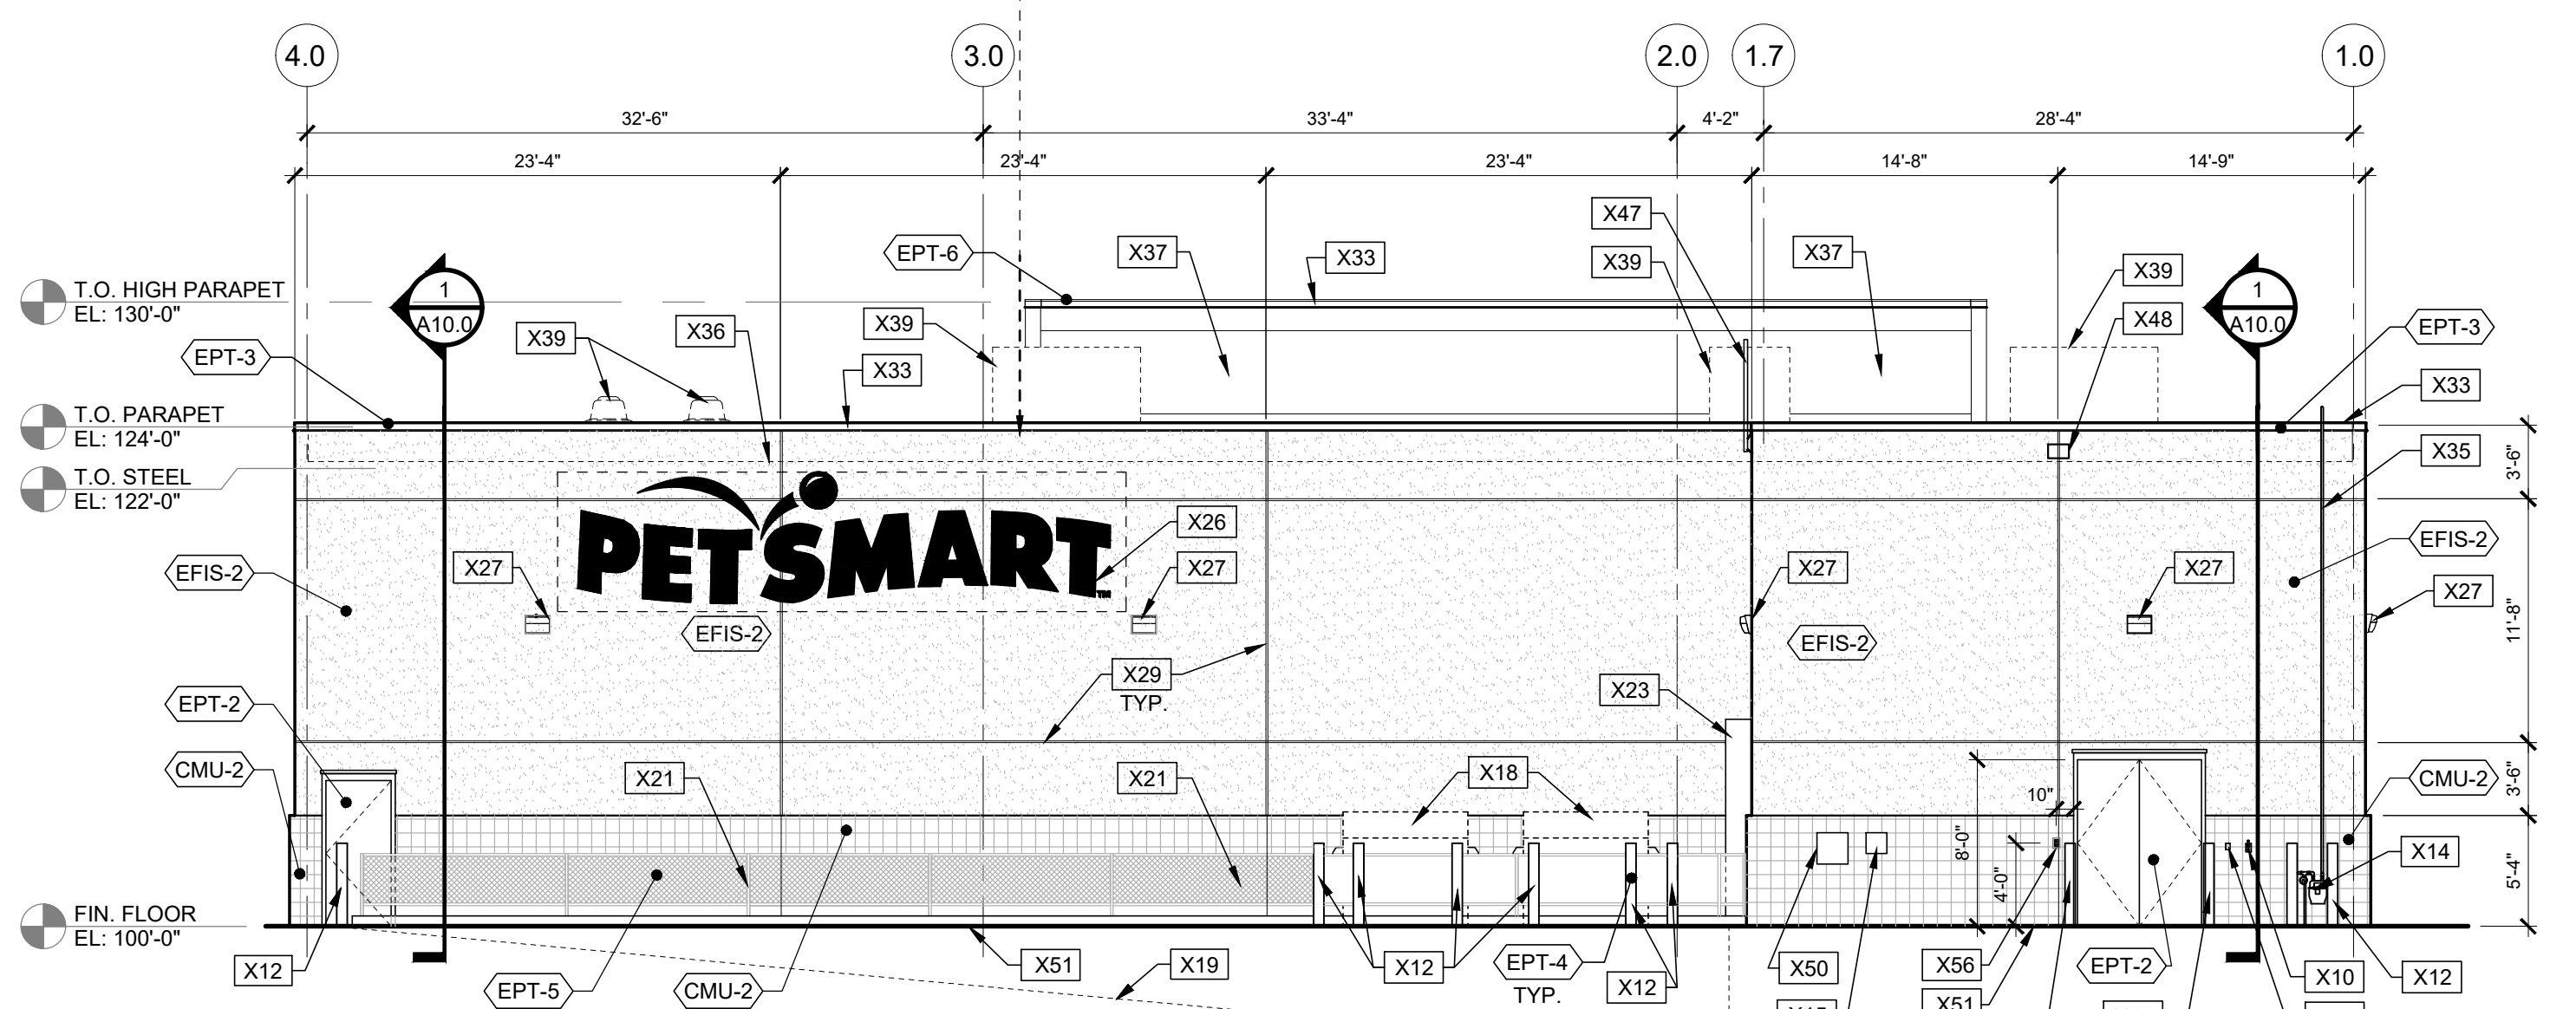

3 REAR ELEVATION
SCALE: 1/8" = 1'-0"

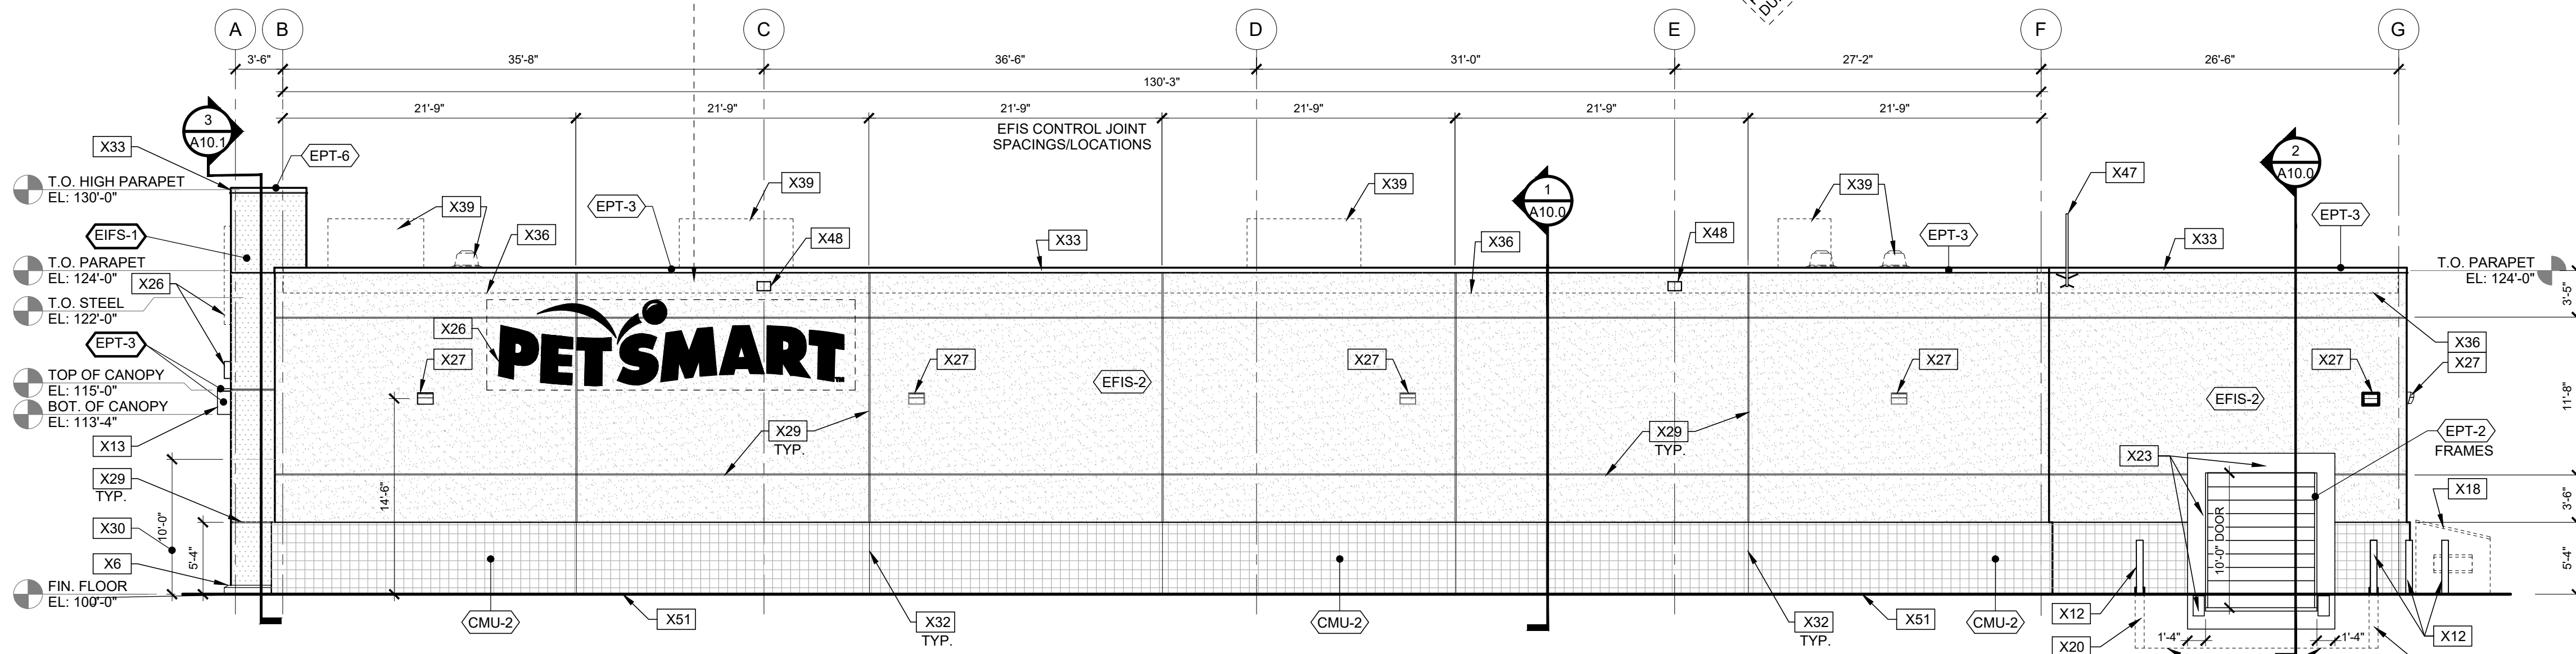


2 RIGHT ELEVATION
SCALE: 1/8" = 1'-0"

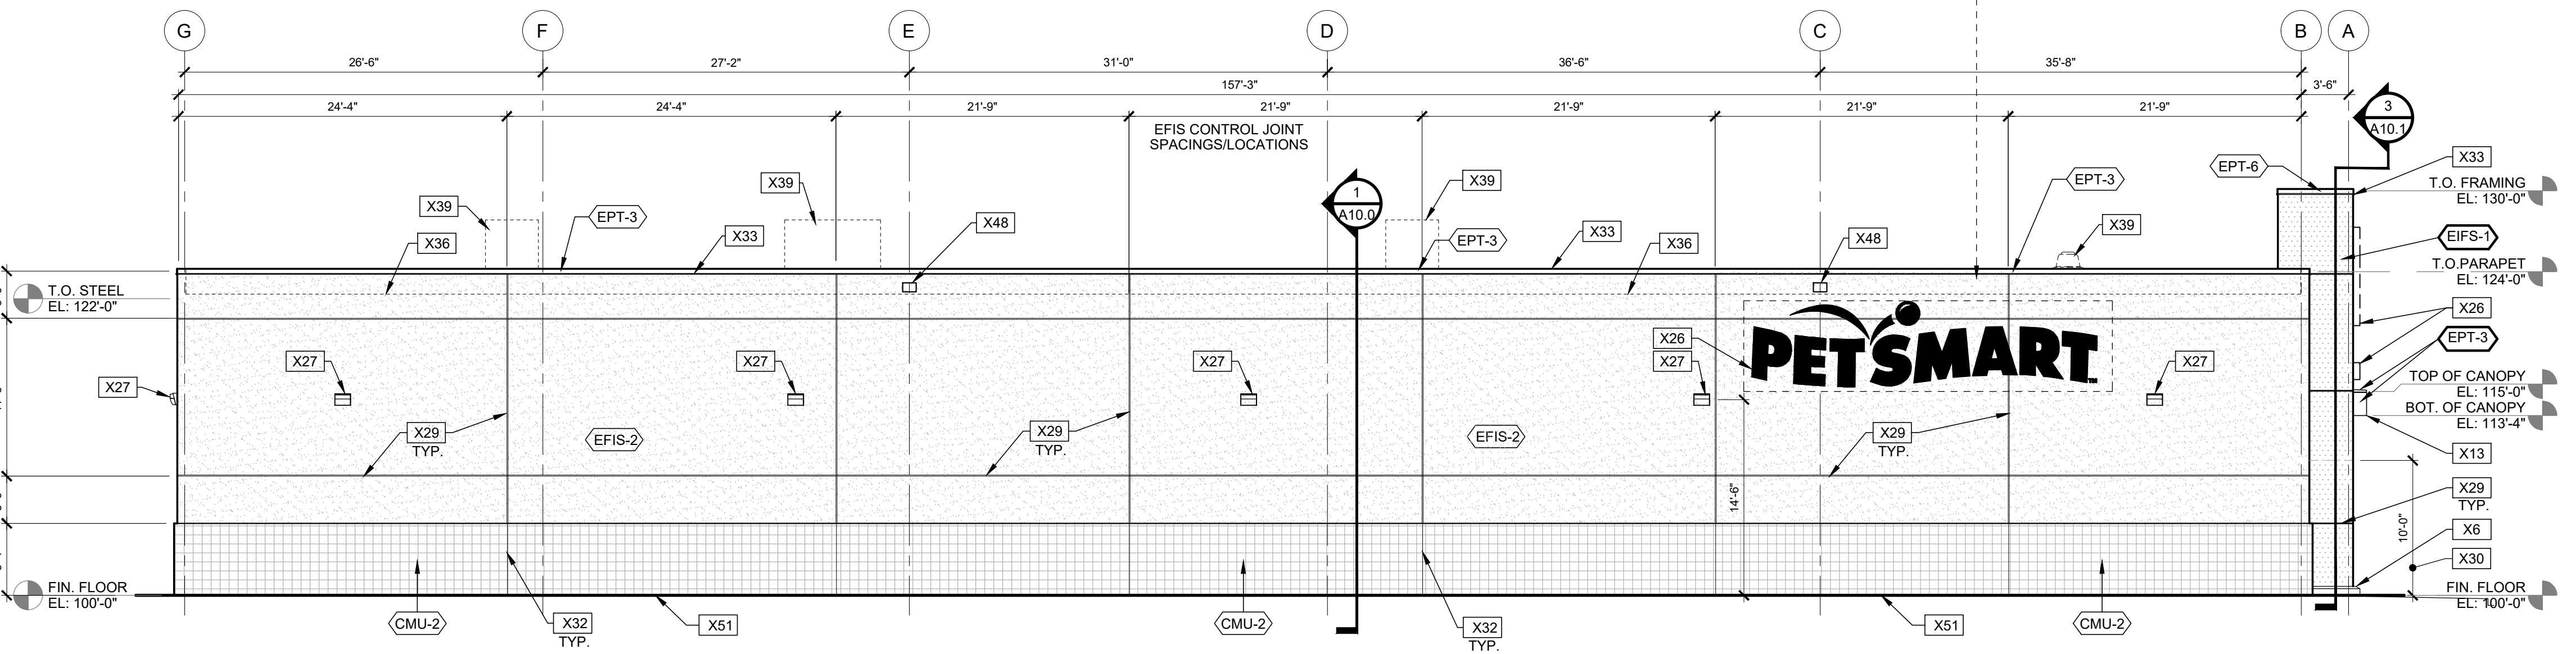

1 LEFT ELEVATION
SCALE: 1/8" = 1'-0"

GENERAL NOTES:		
1. SEE SHEET A0.1 FOR ARCHITECTURAL KEY NOTES		
MATERIAL/FINISH SCHEDULE (EXTERIOR):		
MATERIAL	FINISH COAT(S)	COLOR
CMU-1	SMOOTH FACE C.M.U.	2 COATS DULUX WEATHER GUARD EXT. FLAT -1538 PAINT PPG PAINTS #PPG1007-5 "LAZY AFTERNOON"
CMU-2	SINGLE SCORE C.M.U.	2 COATS DULUX WEATHER GUARD EXT. FLAT -1538 PAINT PPG PAINTS #PPG1007-6 "COOL CHARCOAL"
EIFS-1	E.I.F.S.	2 COATS DULUX WEATHER GUARD EXT. FLAT -1530 PAINT PPG PAINTS #PPG1002-2 "ARCTIC COTTON" SAND FINISH
EIFS-2	E.I.F.S.	2 COATS DULUX WEATHER GUARD EXT. FLAT -1538 PAINT PPG PAINTS #PPG1007-5 "LAZY AFTERNOON" SAND FINISH
EPT-1	OVER FLOW SCUPPERS	PAINT DRIP GALVANIZED 2 COATS PITT-TECH DIRECT-TO-METAL SEMI-GLOSS 90-1210 PAINT PPG PAINTS #PPG1007-5 "LAZY AFTERNOON"
EPT-2	DOORS & FRAMES	2 COATS PITT-TECH DIRECT-TO-METAL SEMI-GLOSS 90-1210 PAINT PPG PAINTS MATCH CMU WALL COLOR
EPT-3	COPING / STEEL PLATE	PAINT DRIP GALVANIZED 2 COATS PITT-TECH DIRECT-TO-METAL SEMI-GLOSS 90-1210 PAINT PPG PAINTS #PPG1007-5 "LAZY AFTERNOON"
EPT-4	PIPE BOLLARD	2 COATS PITT-TECH DIRECT-TO-METAL SEMI-GLOSS 90-1210 PAINT PPG PAINTS TRAFFIC YELLOW
EPT-5	CHAIN LINK FENCE (NO PAINT)	PREFINISHED GALVANIZED (NO PAINT) GALVANIZED
EPT-6	COPING	PAINT GRIP GALVANIZED 2 COATS PITT-TECH DIRECT-TO-METAL SEMI-GLOSS 90-1210 PAINT PPG PAINTS #PPG1002-2 "ARCTIC COTTON"
SF-1	STOREFRONT	ANODIZED FINISH (NO PAINT) PREFINISHED CLEAR ANODIZED ALUMINUM FRAMING FINISH W/ 1" LOW-E INSULATING TEMPERED GLASS, PPG INDUSTRIES, SOLARBAN #3 (2) + CLEAR (OR APPROVED EQUAL); PROVIDE TEMPERED GLASS UP TO HORIZONTAL MULLION, AND HEAT STRENGTHENED ABOVE HORIZONTAL MULLION
SF-2	AUTOMATIC SLIDING ENTRANCE DOOR WITH TRANSOM	PREFINISHED CLEAR ANODIZED ALUMINUM FRAMING FINISH W/ 1" LOW-E INSULATING GLASS, PPG INDUSTRIES SOLARBAN #3 (2) + CLEAR (OR APPROVED EQUAL); PROVIDE TEMPERED GLASS IN SLIDING DOOR AND SIDE LIGHTS, AND HEAT STRENGTHENED AT TRANSOM.
MATERIAL/PRIMER SCHEDULE (EXTERIOR):		
MATERIAL	PRIMERS	
EXTERIOR GALVANIZED METAL	1 COAT PITT-TECH DIRECT-TO-METAL PRIMER 90-712	
EXTERIOR FERROUS METAL	1 COAT PITT-TECH DIRECT-TO-METAL PRIMER 90-712	
EXTERIOR CMU	1 COAT SPEEDHIDE ACRYLIC BLOCK FILLER #6-1501	
E.I.F.S.	1 COAT PPG SEAL GRIP PRIMER SEALER 17-921	
PIPE BOLLARDS	1 COAT PITT-TECH DIRECT-TO-METAL PRIMER 90-712	

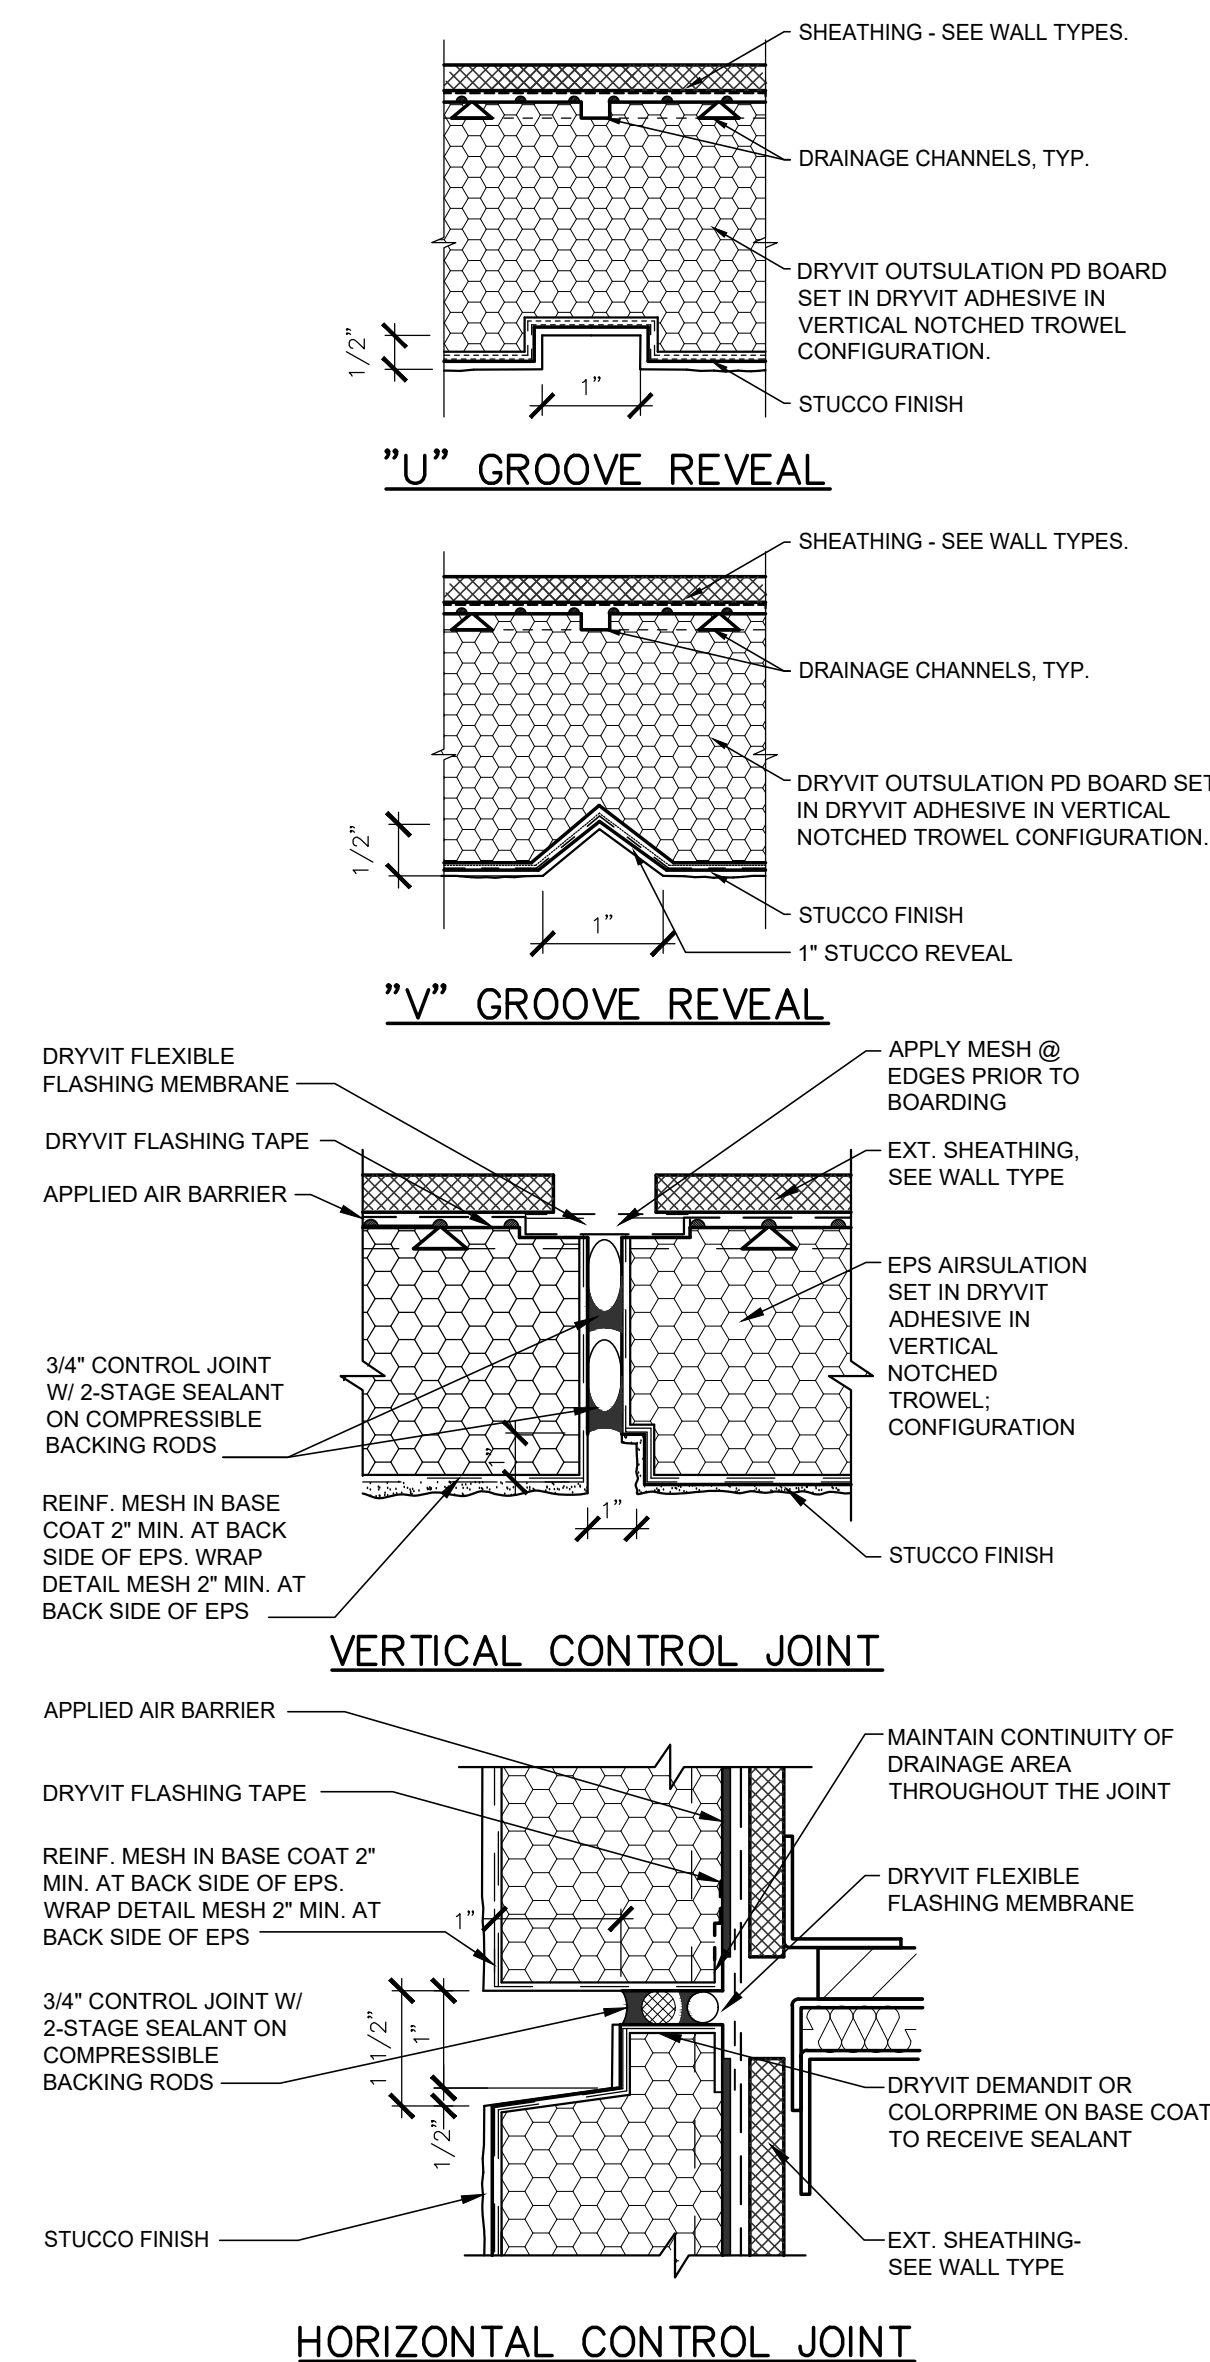

5 TYP. EFFIS CONTROL & REVEAL JOINTS
SCALE: 1" = 1'-0"

19601 North 27th Avenue
Phoenix, Arizona 85027 - (623) 580-6100

CLIENT REF. # 1234

PROJECT:

14K 2026
CANADIAN
INSTRUCTION
SET

AUGUST 05, 2026

CONSULTANT:

ARCHITECT:

SEAL:

CITY SEAL:

DISCLAIMER:
THIS DRAWING AND DESIGN IS COPYRIGHT PROTECTED WHICH SHALL NOT BE USED,
REPRODUCED OR REVISED WITHOUT WRITTEN PERMISSION BY PETSMART. THE CONTRACTOR
SHALL CHECK AND VERIFY ALL DIMENSIONS AND UTILITY LOCATIONS AND REPORT ALL ERRORS
AND OMISSIONS PRIOR TO COMMENCING WORK.
THIS DRAWING IS NOT TO BE SCALED.

PROJECT NO:
CA0073426.0987

DATE:
05.08.26

ORIGINAL SCALE:
AS NOTED

DESIGNED BY:

IF THIS BAR IS NOT 1" LONG, ADJUST YOUR PLOTTING SCALE.

DRAWN BY:

CHECKED BY:

PAGE # 13 OF 54

DISCIPLINE:
ARCHITECTURAL

TITLE:
EXTERIOR
ELEVATIONS

SHEET NUMBER:
A4.0