



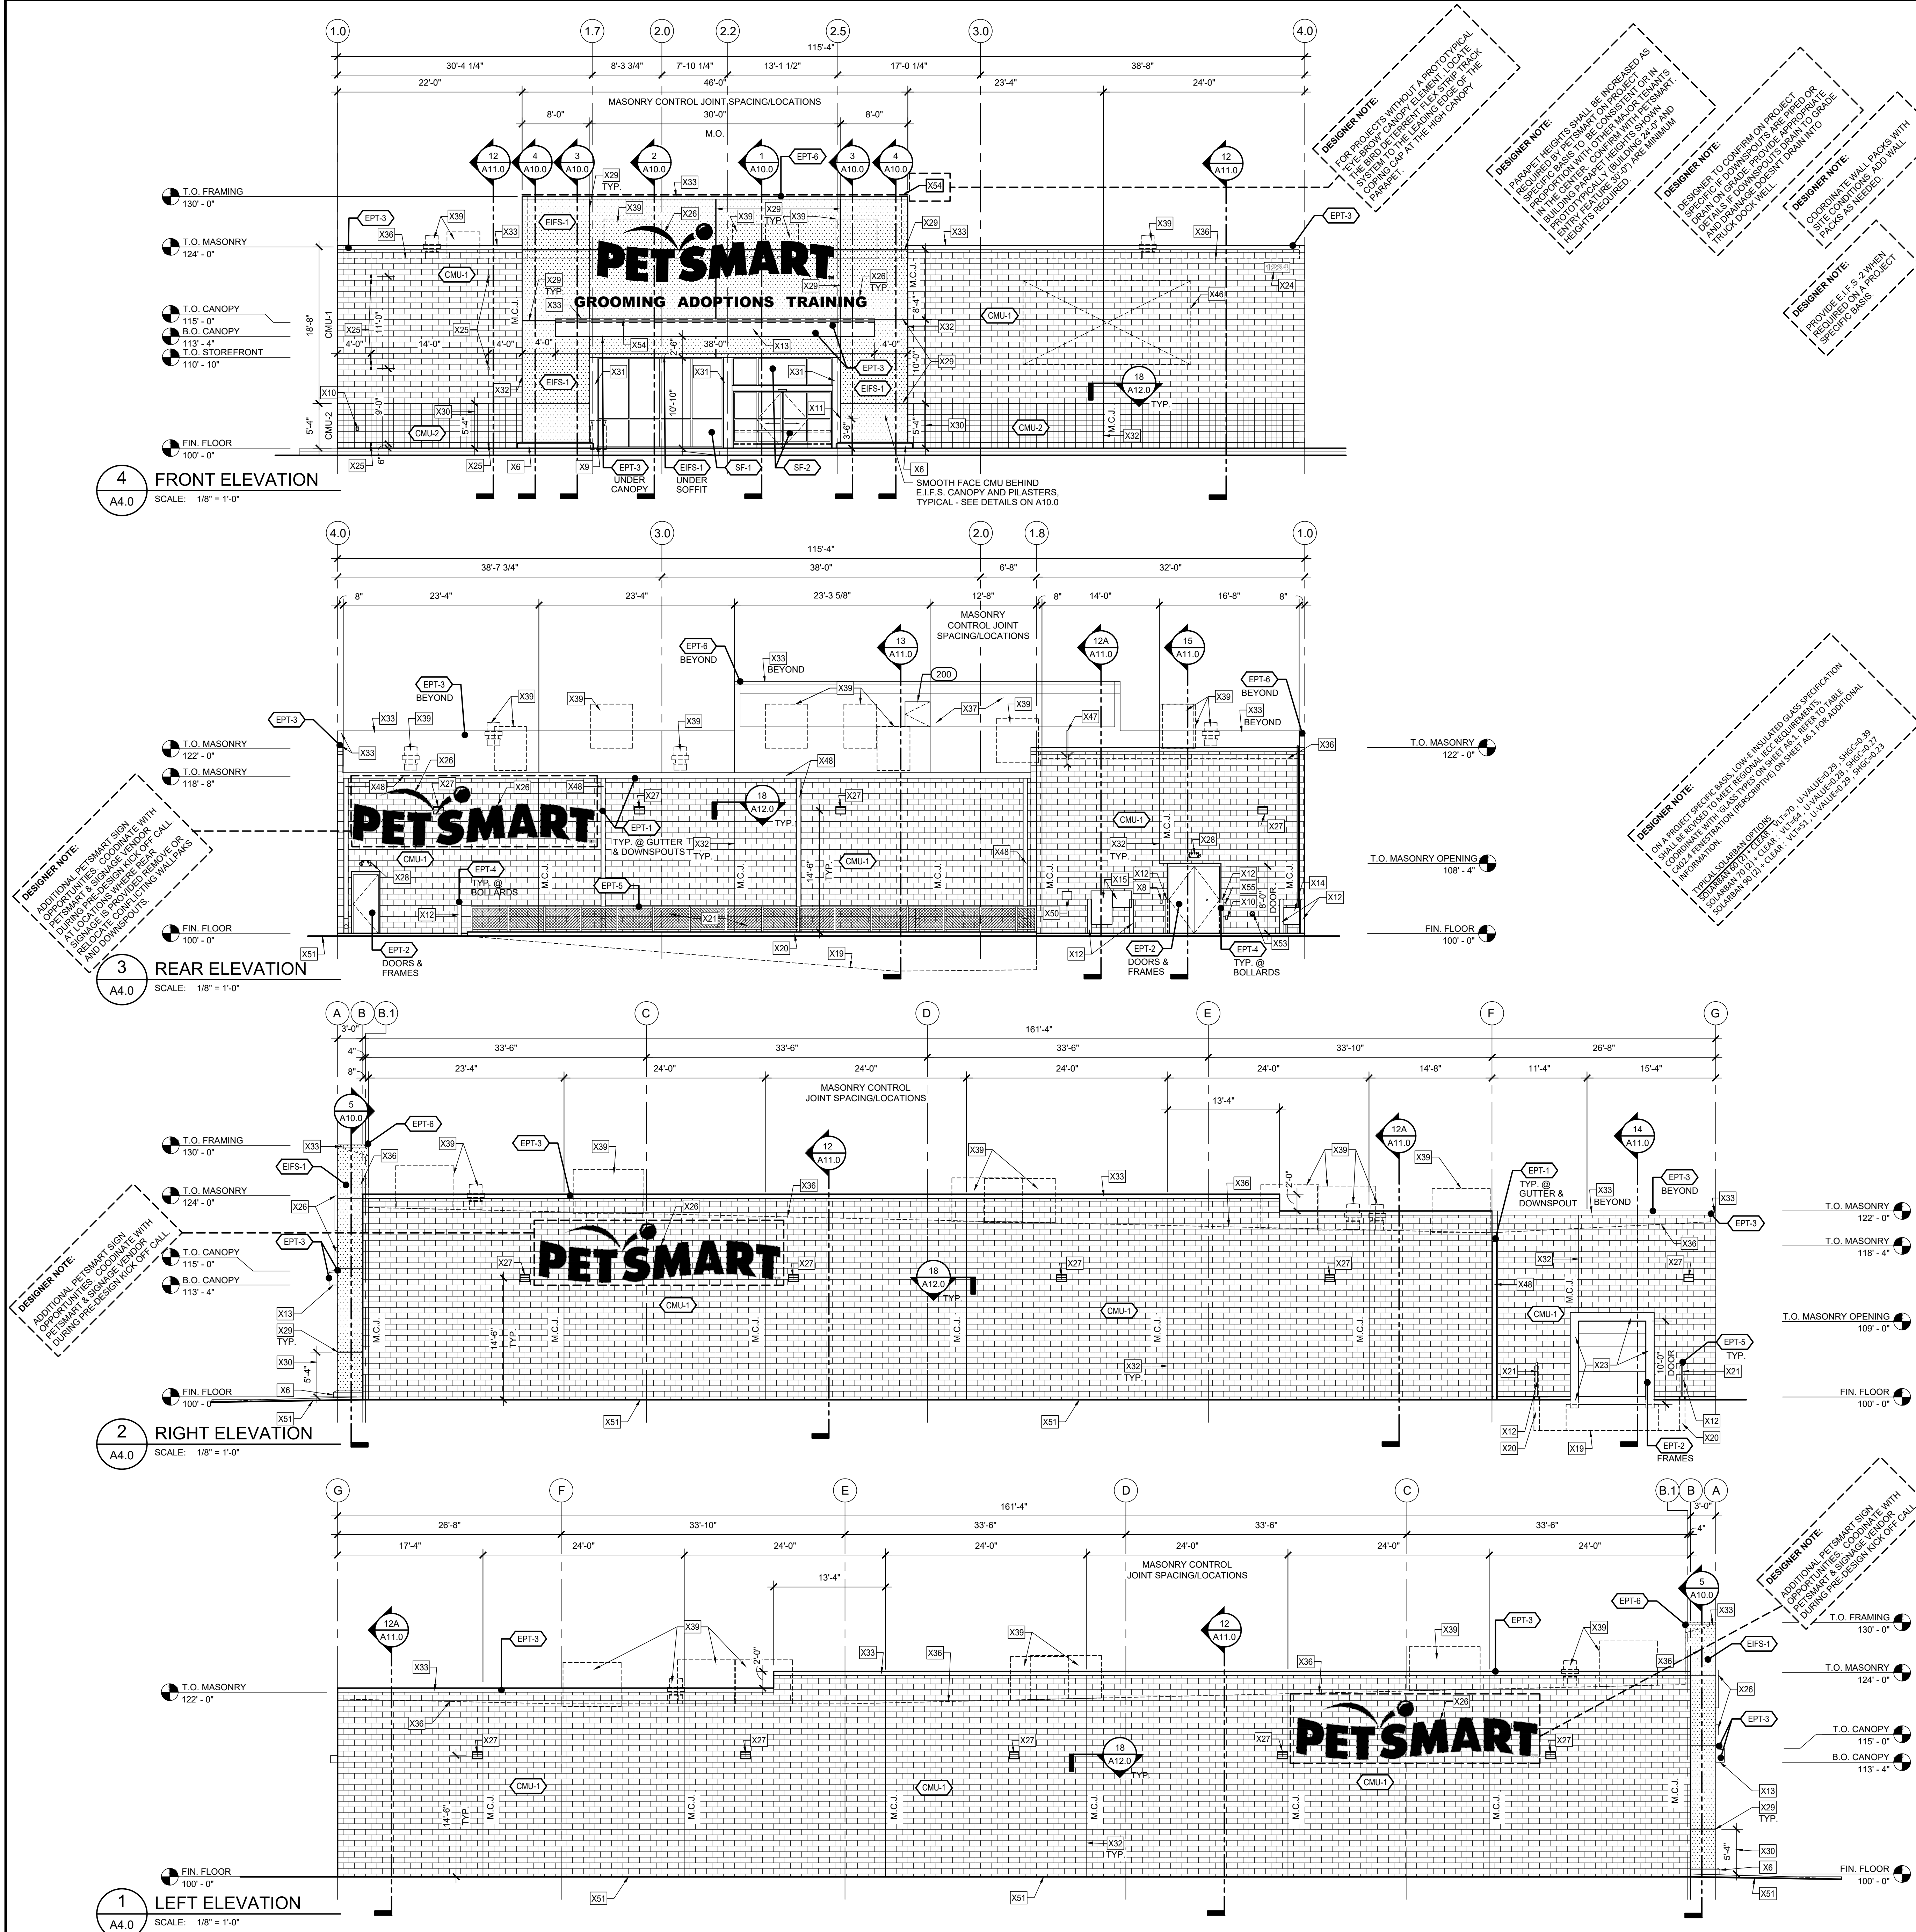

GENERAL NOTES:		
1. SEE SHEET A0.1 FOR ARCHITECTURAL KEY NOTES.		
MATERIAL/FINISH SCHEDULE (EXTERIOR)		
MATERIAL	FINISH COAT(S)	COLOR
CMU-1	SMOOTH FACE CMU	PAINT PPG PAINTS #PPG1007-5 "LAZY AFTERNOON"
CMU-2	SINGLE SCORE CMU	PAINT PPG PAINTS #PPG1007-6 "COOL CHARCOAL"
EIFS-1	E.I.F.S.	PAINT PPG PAINTS #PPG1002-2 "ARCTIC COTTON" SAND FINISH
EIFS-2	E.I.F.S.	PAINT PPG PAINTS #PPG1007-5 "LAZY AFTERNOON" SAND FINISH
EPT-1	GUTTERS & DOWNSPOUTS	PAINT PPG PAINTS #PPG1007-5 "LAZY AFTERNOON"
EPT-2	DOORS & FRAMES	PAINT PPG PAINTS MATCH EXTERIOR WALL COLOR
EPT-3	COPING / STEEL PLATE	PAINT PPG PAINTS #PPG1007-5 "LAZY AFTERNOON"
EPT-4	PIPE BOLLARD	PAINT PPG PAINTS TRAFFIC YELLOW
EPT-5	CHAIN LINK FENCE	GALVANIZED
EPT-6	COPING	PAINT PPG PAINTS #PPG1002-2 "ARCTIC COTTON"
SF-1	STOREFRONT	PREFINISHED CLEAR ANODIZED ALUMINUM FRAMING FINISH W/ 1" LOW-E INSULATING TEMPERED GLASS. PPG INDUSTRIES SOLARBAN #12 CLEAR (OR APPROVED EQUAL).
SF-2	AUTOMATIC SLIDING ENTRANCE DOOR W/ TRANSOM	PREFINISHED CLEAR ANODIZED ALUMINUM FRAMING FINISH W/ 1" LOW-E INSULATING GLASS. PPG INDUSTRIES SOLARBAN #12 CLEAR (OR APPROVED EQUAL) PROVIDE TEMPERED GLASS IN SLIDING DOOR AND SIDE LIGHTS AND HEAT STRENGTHENED AT TRANSOM.

MATERIAL/PRIMER SCHEDULE (EXTERIOR)	
MATERIAL	PRIMERS
EXTERIOR GALVANIZED METAL	1 COAT PITT-TECH DIRECT-TO-METAL PRIMER 90-712
EXTERIOR FERROUS METAL	1 COAT PITT-TECH DIRECT-TO-METAL PRIMER 90-712
EXTERIOR CMU	1 COAT SPEEDHIDE ACRYLIC BLOCK FILLER 6-15X1
E.I.F.S.	1 COAT PPG SEAL GRIP PRIMER SEALER 17-912
PIPE BOLLARDS	1 COAT PITT-TECH DIRECT-TO-METAL PRIMER 90-712

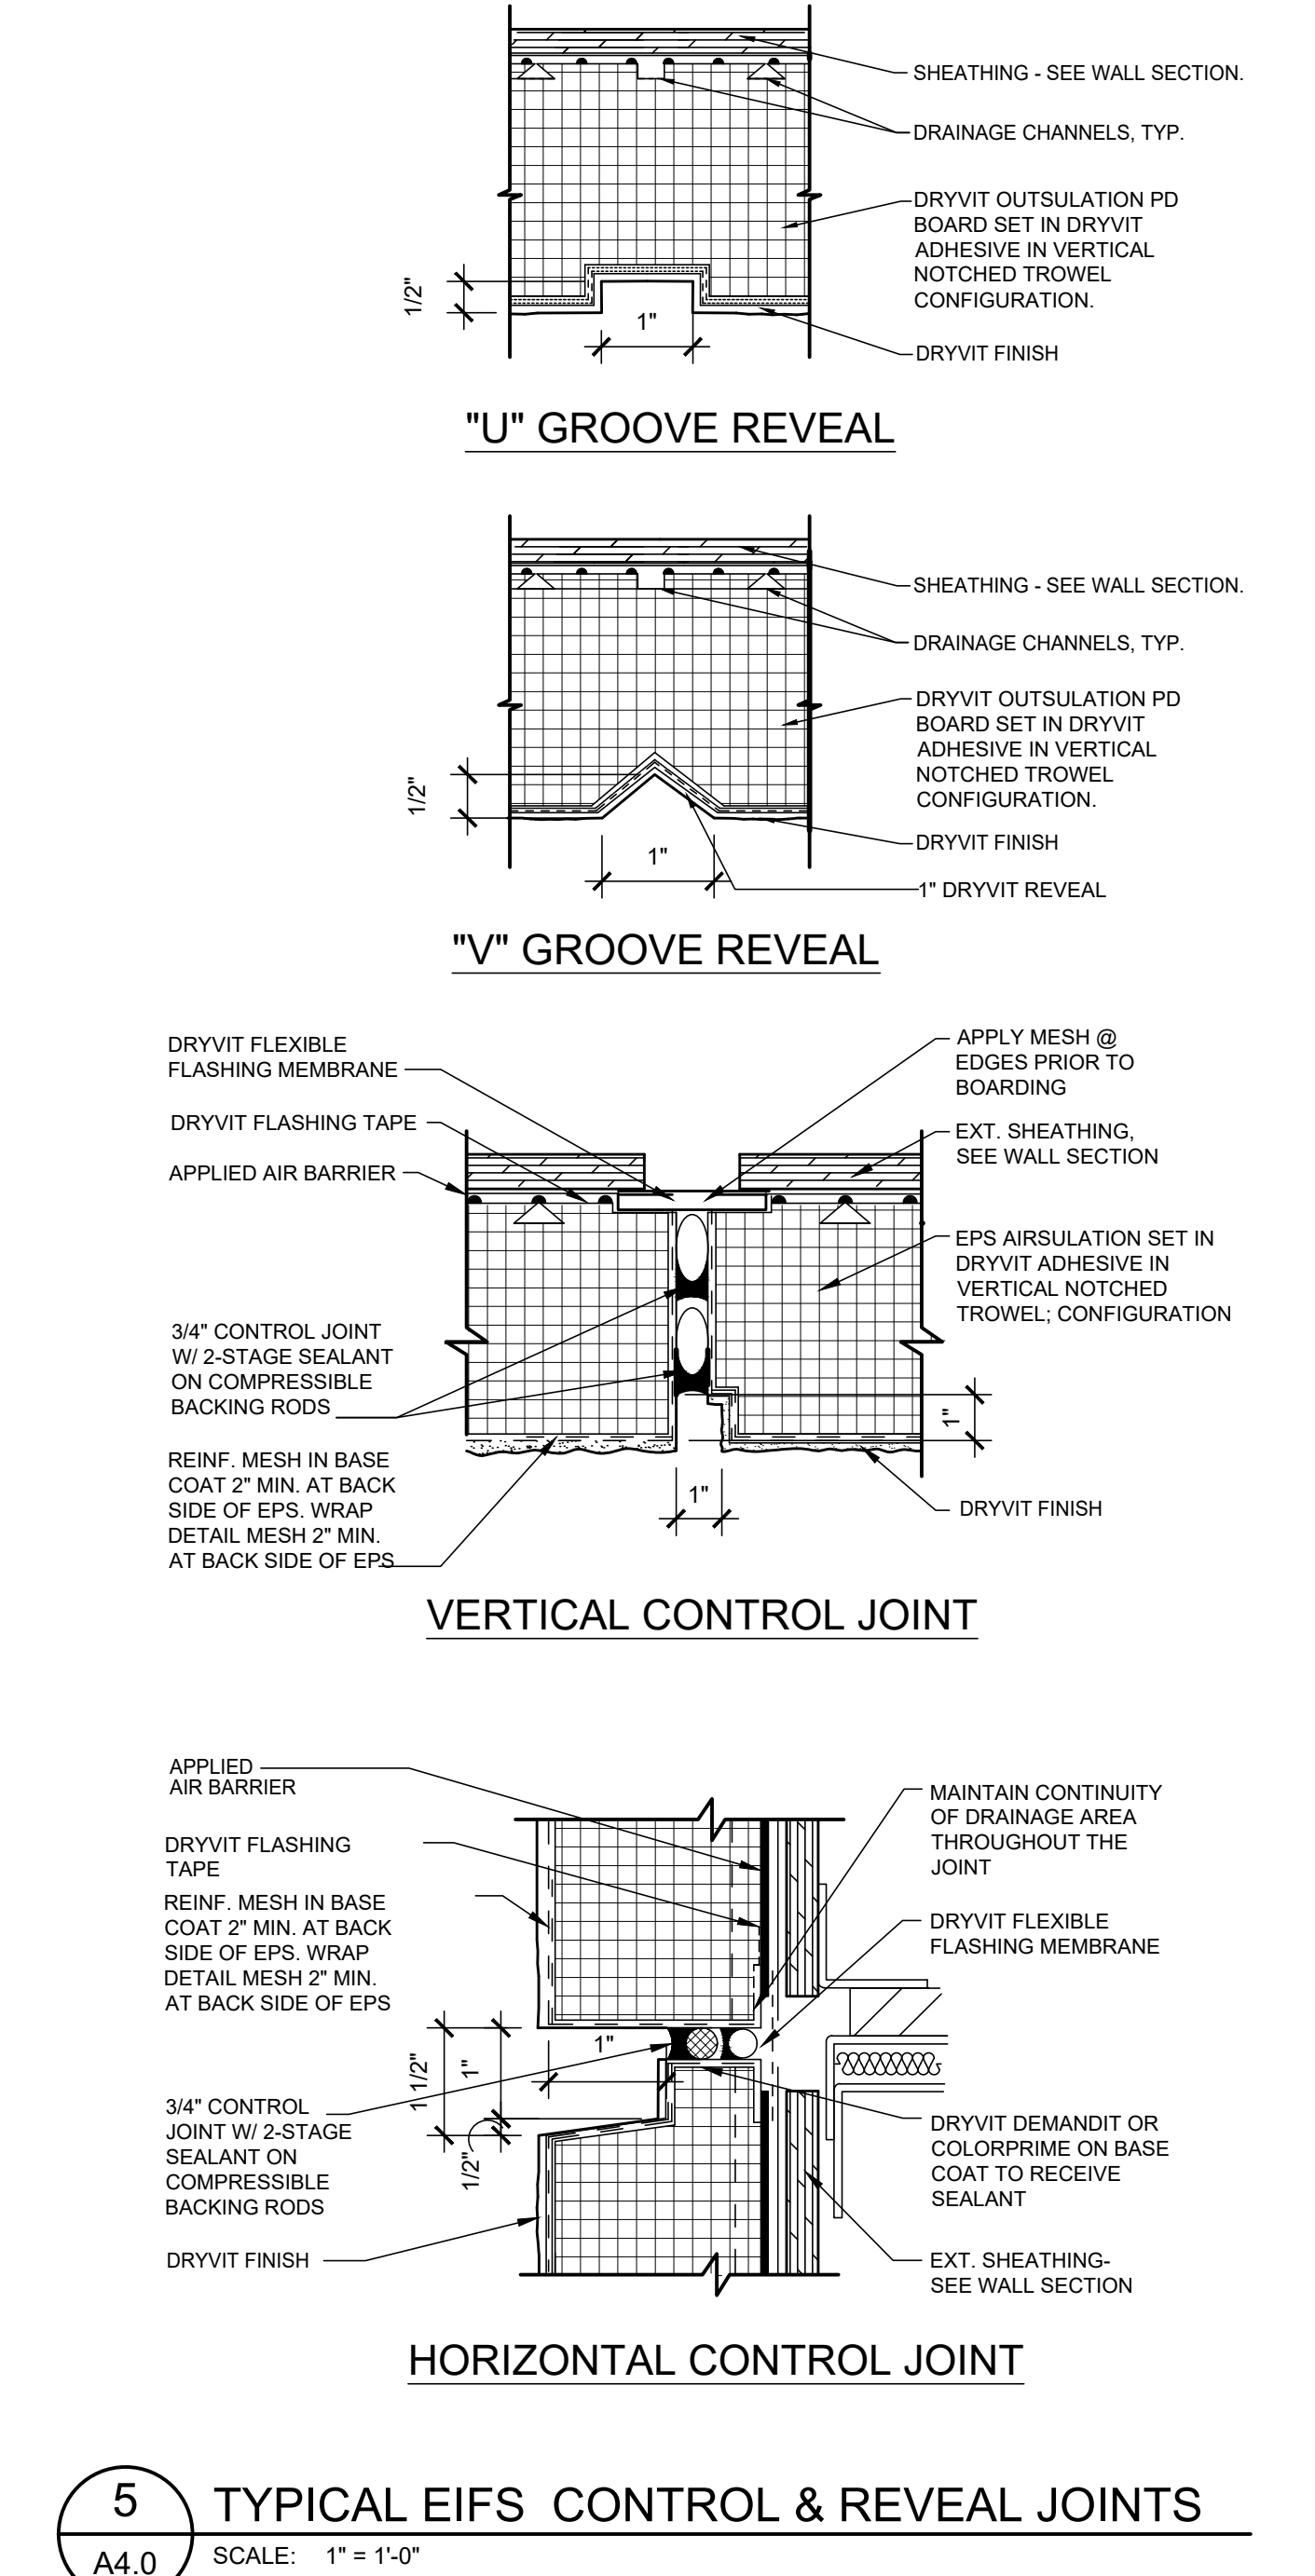

19601 North 27th Avenue
Phoenix, Arizona 85027 - (623) 580-6100

PROJECT: 16K 2026 U.S. INSTRUCTION SET

AUGUST 10, 2026

ARCHITECT:

CONSULTANT:

REAL:

CITY SEAL:

DISCLAIMER:
THIS DRAWING AND DESIGN IN COPYRIGHT PROTECTED WHICH SHALL NOT BE USED, REPRODUCED OR REVISED WITHOUT WRITTEN PERMISSION BY PETSMART. THE CONTRACTOR SHALL CHECK AND VERIFY ALL DIMENSIONS AND UTILITY LOCATIONS AND REPORT ALL ERRORS AND OMISSIONS PRIOR TO COMMENCING WORK.
THIS DRAWING IS NOT TO BE SCALED.

ISSUED FOR:
DESCRIPTION DATE

PROJECT NO: 16K 2026 US INSTRUCTION SET

ORIGINAL SCALE: AS INDICATED

DRAWN BY: XXXX

CHECKED BY: XXXX

PAGE #: 12 OF 47

DISCIPLINE: ARCHITECTURAL

TITLE: EXTERIOR ELEVATIONS

SHEET NUMBER: A4.0

IF THIS BAR IS NOT 1" LONG, ADJUST YOUR PLOTTING SCALE

5 TYPICAL EIFS CONTROL & REVEAL JOINTS
A4.0 SCALE: 1" = 1'-0"