

DOOR SCHEDULE

MARK	DOORS							FRAME					HARDWARE GROUP	DETAILS			MARK	LOCATION	REMARKS
	WIDTH	HEIGHT	THKN.	TYPE	MATERIAL	FINISH	COLOR	HEAD	JAMB	MATERIAL	FINISH	COLOR		HEAD	JAMB	SILL			
100A	12'-0"	7'-8" (10'-10")	--	1A	ALUM./GLASS	PREFINISHED	CLEAR	--	--	ALUM.	ANODIZED	CLEAR	1	5/A6.1	2 & 3/A6.1 SIM.	11/A6.0	100A	VESTIBULE	7" CLEAR ANODIZED ALUMINUM THRESHOLD ACROSS ENTIRE WIDTH OF DOOR.
100B	12'-0"	7'-6"	--	1B	ALUM./GLASS	PREFINISHED	CLEAR	--	--	ALUM.	ANODIZED	CLEAR	1	9/A6.1	6 & 7/A6.1 SIM.	--	100B	VESTIBULE	NO THRESHOLD - NO BRUSHES ON ACTIVE PANELS
102	--	--	--	--	--	--	--	--	--	--	--	--	--	--	--	--	102	--	NOT USED
103	5'-0" OPN.	7'-0" OPN.	--	--	--	--	--	--	--	--	--	--	--	11/A6.1	9B/A6.0	--	103	BOPIS	--
104	3'-0"	7'-0"	1 3/4"	6A	S.C. WOOD	PREFINISHED	WHITE BIRCH 0-95	1-1/2"	1-1/2"	STEEL	PREFINISHED	ALUMATONE	3	2A/A6.0	2B/A6.0	--	104	MGR./VAULT	1" UNDERCUT DOOR
105	3'-0"	7'-0"	1 3/4"	6B	S.C. WOOD	PREFINISHED	WHITE BIRCH 0-95	1-1/2"	1-1/2"	STEEL	PREFINISHED	ALUMATONE	8	2A/A6.0	2B/A6.0	--	105	COMP./COPY	1" UNDERCUT DOOR
106	3'-0"	7'-0"	1 3/4"	6D	S.C. WOOD	PREFINISHED	WHITE BIRCH 0-95	1-1/2"	1-1/2"	STEEL	PREFINISHED	ALUMATONE	15	2A/A6.0	2B/A6.0	--	106	ASSOC. RES.	--
107	3'-0"	3'-6"	--	--	--	--	--	--	--	--	--	--	2	--	--	--	107	PET TRAINING	DECORATIVE GATE SUPPLIED WITH FENCE AND INSTALLED BY NATIONAL ACCOUNT MILLWORK VENDOR
108A	3'-4"	7'-0"	1 3/4"	3	INS. H.M.	PAINT	P-6 COMMERCIAL WHITE	4"	2"	H.M.	PAINT	MATCH WALL	13	7A/A6.0	7B/A6.0	8/A6.0	108A	HALL A	INSTALL "XCLUDER" SILL & JAMB SEALS. OBTAIN FROM XCLUDER NATIONAL VENDOR. EXTERIOR SIDE PAINTED TO MATCH EXTERIOR WALL.
108B	5'-0" OPN.	8'-0" OPN.	--	--	--	--	--	--	--	--	--	--	--	11/A6.1	9B/A6.0	--	108B	HALL A	--
109	3'-0"	7'-0"	1 3/4"	6D	S.C. WOOD	PREFINISHED	WHITE BIRCH 0-95	1-1/2"	1-1/2"	STEEL	PREFINISHED	ALUMATONE	10	2A/A6.0	2B/A6.0	--	109	WOMEN'S RESTROOM	--
110	3'-0"	7'-0"	1 3/4"	6D	S.C. WOOD	PREFINISHED	WHITE BIRCH 0-95	1-1/2"	1-1/2"	STEEL	PREFINISHED	ALUMATONE	10	2A/A6.0	2B/A6.0	--	110	MEN'S RESTROOM	--
111	--	--	--	--	--	--	--	--	--	--	--	--	--	--	--	--	111	--	NOT USED
112	--	--	--	--	--	--	--	--	--	--	--	--	--	--	--	--	112	--	NOT USED
113A	3'-0"	3'-6"	--	--	--	--	--	--	--	--	--	--	2	--	--	--	113A	SALON CHECK-IN	DECORATIVE GATE SUPPLIED WITH FENCE AND INSTALLED BY NATIONAL ACCOUNT MILLWORK VENDOR
113B	3'-0"	3'-6"	--	--	--	--	--	--	--	--	--	--	2	--	--	--	113B	SALON COUNTER	MILLWORK GATE SUPPLIED AND INSTALLED BY NATIONAL ACCOUNT MILLWORK VENDOR
114	3'-0"	7'-0"	1 3/4"	5	ALUM./GLASS	PREFINISHED	CLEAR	1-1/2"	1-1/2"	ALUM.	ANODIZED	CLEAR	5	3A/A6.0	3B/A6.0	--	114	SALON	NO THRESHOLD, LOCATE CLOSER ON ROOM SIDE OF DOOR.
115A	3'-0"	7'-0"	1 3/4"	5	ALUM./GLASS	PREFINISHED	CLEAR	1-1/2"	1-1/2"	ALUM.	ANODIZED	CLEAR	5	3A/A6.0	3B/A6.0	--	115A	DRYING AREA	NO THRESHOLD, LOCATE CLOSER ON ROOM SIDE OF DOOR.
115B	3'-0"	7'-0"	1 1/2"	4A	ABS-PLASTIC	PREFINISHED	CLOUD GRAY	--	--	METAL	PREFINISHED	GRAY	2	6/A6.0 SIM.	6/A6.0	--	115B	DRYING AREA	IMPACT DOOR (CHANNEL FRAME)
116	4'-0" OPN.	7'-0" OPN.	--	--	--	--	--	--	--	--	--	--	--	9A/A6.0	9B/A6.0	--	116	BATHING	WRAP PLASTIC PANELS AT HEAD & JAMB -SEE INTERIOR ELEVATIONS
117A	PR. 3'-0"	8'-0"	1 1/2"	4B	ABS-PLASTIC	PREFINISHED	CLOUD GRAY	--	--	METAL	PREFINISHED	GRAY	2	5/A6.0	5/A6.0 SIM.	--	117A	RECEIVING	IMPACT DOOR WITH BUMPER (TUBE STEEL FRAME)
117B	PR. 3'-0"	8'-0"	1 3/4"	3	INS. H.M.	PAINT	P-5 DOVER GRAY	4"	2"	H.M.	PAINT	MATCH WALL	7	7A/A6.0	7B/A6.0	8/A6.0	117B	RECEIVING	INSTALL "XCLUDER" SILL, JAMB & ASTRAGAL SEALS. OBTAIN FROM XCLUDER NATIONAL VENDOR. EXTERIOR SIDE PAINTED TO MATCH EXTERIOR WALL.
117C	8'-0"	10'-0"	--	2	INSUL. METAL	PREFINISHED	WHITE	--	--	STEEL	PAINT	MATCH WALL	11	14/A11.0	4/A6.0	--	117C	RECEIVING	VERTICAL LIFT, CHAIN PULL TO BE LOCATED ON RIGHT SIDE. INSTALL "XCLUDER" SILL & JAMB SEALS. OBTAIN FROM XCLUDER NATIONAL VENDOR.
118	3'-0"	7'-0"	1 3/4"	5	ALUM./GLASS	PREFINISHED	CLEAR	1-1/2"	1-1/2"	ALUM.	ANODIZED	CLEAR	6	3A/A6.0	3B/A6.0	--	118	MEET & GREET	1" UNDERCUT DOOR, NO THRESHOLD, LOCATE CLOSER ON ROOM SIDE OF DOOR.
119	3'-0"	7'-0"	1 3/4"	6C	S.C. WOOD	PREFINISHED	WHITE BIRCH 0-95	1-1/2"	1-1/2"	STEEL	PREFINISHED	ALUMATONE	9	2A/A6.0	2B/A6.0	--	119	ADOPTIONS	1" UNDERCUT DOOR, LOCATE CLOSER ON ROOM SIDE OF DOOR.
120	3'-0"	7'-0"	1 1/2"	4A	ABS-PLASTIC	PREFINISHED	CLOUD GRAY	--	--	METAL	PREFINISHED	GRAY	2	6/A6.0 SIM.	6/A6.0	--	120	FISH PREP.	IMPACT DOOR HINGE MOUNTED TO SIDEWALL (CHANNEL FRAME)
121	--	--	--	--	--	--	--	--	--	--	--	--	--	--	--	--	121	--	NOT USED
122	3'-0"	7'-0"	1 3/4"	6E	S.C. WOOD	PREFINISHED	WHITE BIRCH 0-95	1-1/2"	1-1/2"	STEEL	PREFINISHED	ALUMATONE	14	2A/A6.0	2B/A6.0	--	122	HOLDING #2	PROVIDE DOOR LOUVER WITH MESH INSECT SCREEN ON HOLDING ROOM SIDE OF DOOR
123	3'-0"	7'-0"	1 3/4"	6E	S.C. WOOD	PREFINISHED	WHITE BIRCH 0-95	1-1/2"	1-1/2"	STEEL	PREFINISHED	ALUMATONE	14	2A/A6.0	2B/A6.0	--	123	HOLDING #1	PROVIDE DOOR LOUVER WITH MESH INSECT SCREEN ON HOLDING ROOM SIDE OF DOOR
200	3'-0"	3'-0"	1 3/4"	3	METAL	PAINT	MATCH WALL	2"	2"	H.M.	PREFINISHED	MATCH WALL	16	7B/A6.0 SIM.	7B/A6.0 SIM.	--	200	ROOF PARAPET	EXTERIOR PAINT COLOR TO MATCH ADJACENT WALL COLOR

HARDWARE SCHEDULE:

HARDWARE GROUP 1

1 EACH HAGER MORTISE CYLINDER 3902 IC 1 3/8" AR CAM x US26D W/ THUMBTURN (4066 x 628)
1 EACH SCHLAGE CONSTRUCTION CORE 80-035 x GRN
1 EACH SCHLAGE CYLINDER CORE 80-036 x 628 B123 (HK)
2 EACH HAGER DOOR SWEEP 750S 1 x 36" x CLR
1 EACH HAGER WEATHERSTRIP 891S 1 x 36" x 2 x 84"
1 EACH ADAMS RITE SIGN "THIS DOOR TO REMAIN UNLOCKED DURING BUSINESS HOURS" (BLACK) 20-0255-IP

BALANCE OF DOOR HARDWARE BY DOOR MANUFACTURER

HARDWARE GROUP 2

ALL HARDWARE BY DOOR SUPPLIER

HARDWARE GROUP 3

3 EACH HAGER BUTTS ECBB1100 4 1/2 x 4 1/2 x US26D
1 EACH HAGER LOCKSET 3480 WTN 2 3/4" BACKSET SFC x US26D
1 EACH SCHLAGE CONSTRUCTION CORE 80-035 x GRN
1 EACH SCHLAGE CYLINDER CORE 80-036 x 628 B123 (HK)
1 EACH HAGER CLOSER 5300 14 MLT x ALM
1 EACH HAGER PROTECTION PLATE 190S 12" x 34" x US32D
1 EACH HAGER WALL STOP 236W x US32D
1 EACH DOOR SCOPE DS1000 MG @ 5'-0" A.F.F. @ DOOR 104
1 EACH DON JO LATCH PROTECTOR ILP-206 x SL
1 EACH KESTLER SIGN "EMPLOYEES ONLY" (BLACK)

HARDWARE GROUP 4

NOT USED

HARDWARE GROUP 5

1 EACH HAGER MORTISE CYLINDER 3902 IC 1 3/8" AR CAM x US26D
1 EACH SCHLAGE CYLINDER CORE 80-036 x 628 B123 (HK)
1 EACH SCHLAGE CONSTRUCTION CORE 80-035 x GRN
1 EACH ADAMS RITE THUMB-TURN CYLINDER 4066 x 628
1 EACH HAGER CLOSER 5100 14 MLT x US26D
1 EACH HAGER DROP PLATE 5110 x US26D
1 EACH HAGER WALL STOP 236W x US32D
1 EACH SCHLAGE BLOCKING RING 35-079 137 x 626

THUMB CYLINDER OCCURS AT THE ROOM SIDE (114 & 115A) OF THE LOCKSET. LOCK CYLINDER SHALL ACCEPT BEST CORE. REMAINDER OF HARDWARE BY DOOR MANUFACTURER.

HARDWARE GROUP 6

1 EACH HAGER CLOSER 5100 14 MLT x US26D
1 EACH HAGER DROP PLATE 5110 x US26D
1 EACH HAGER WALL STOP 236W x US32D

REMAINDER OF HARDWARE BY DOOR MANUFACTURER

HARDWARE GROUP 7

8 EACH HAGER BUTTS ECBB1100 4 1/2 x 4 1/2 NRP x US26D
1 EACH HAGER EXIT SET 3525 WTN 2 3/4 BACKSET x US26D
2 EACH HAGER AUTO FLUSHBOLT w/ 24" TOP ROD 292D x US32D w/ 1-269-3900 x US32D (IN-ACTIVE LEAF)
1 EACH HAGER COORDINATING DEVICE 297D 72" x BLACK
1 EACH HAGER MOUNTING BRACKET 297B x BLACK
2 EACH HAGER CLOSER 5100 26 510S x ALM
2 EACH ROCKWOOD DOOR HOLDER 460 x ALM
1 EACH DOOR SCOPE DS1000 MG @ 5'-0" A.F.F. (ACTIVE LEAF)
1 EACH DON JO ANGLE LATCH PROTECTOR ALP-206 SL
1 EACH HAGER DUST PROOF STRIKE 280X x US26D
1 EACH HAGER DRIP CAP 810S 78" x MIL
1 SET XCLUDER ASTRAGAL DOOR SEAL #162924
2 EACH XCLUDER SWEEP (1) 36" #162602
1 EACH HAGER THRESHOLD 410S 72" x MIL

HARDWARE GROUP 8

3 EACH HAGER BUTTS ECBB1100 4 1/2 x 4 1/2 x US26D
1 EACH HAGER PASSAGE SET 3410 WTN 2 3/4 BACKSET x US26D
1 EACH HAGER CLOSER 5300 14 MLT x ALM
1 EACH HAGER PROTECTION PLATE 190S 12" x 34" x US32D
1 EACH HAGER WALL STOP 236W x US32D
1 EACH ROCKWOOD DOOR HOLDER 460 x ALM
1 EACH NATL. GRD. LOUVER L-700-RX 24 x 12 ALS
1 EACH NATL. GRD. LITE KIT L-GLF100-134 (17-1/2" X 31-1/2") ASL
1 EACH KESTLER SIGN "EMPLOYEES ONLY" (BLACK)

HARDWARE GROUP 9

3 EACH HAGER BUTTS ECBB1100 4 1/2 x 4 1/2 x US26D
1 EACH HAGER LOCKSET 3480 WTN 2 3/4" BACKSET SFC x US26D
1 EACH SCHLAGE CONSTRUCTION CORE 80-035 x GRN
1 EACH SCHLAGE CYLINDER CORE 80-036 x 628 B123 (HK)
1 EACH HAGER CLOSER 5300 14 MLT x ALM
1 EACH HAGER PROTECTION PLATE 190S 12" x 34" x US32D
1 EACH ROCKWOOD DOOR HOLDER 460 x ALM
1 EACH NATL. GRD. LITE KIT L-GLF100-134 (17-1/2" x 31-1/2") ASL
1 EACH KESTLER SIGN "EMPLOYEES ONLY" (BLACK)

HARDWARE GROUP 10

3 EACH HAGER BUTTS ECBB1100 4 1/2 x 4 1/2 x US26D
1 EACH HAGER PUSH PLATE 30S 4 x 16 x US32D
1 EACH HAGER PULL PLATE 31E 4 x 16 x US32D
1 EACH HAGER CLOSER 5300 14 MLT x ALM
1 EACH HAGER PROTECTION PLATE 190S 12" x 34" x US32D
1 EACH HAGER SIGN ADA "MEN" 368W-W2 (BLACK) OR "WOMEN" 368W-W2 (BLACK)

HARDWARE GROUP 11

1 EACH HAGER DRIP CAP 810S 100" x MIL

REMAINDER OF HARDWARE BY DOOR MANUFACTURER

HARDWARE GROUP 12 - NOT USED

HARDWARE GROUP 13

3 EACH HAGER BUTTS ECBB1100 4 1/2 x 4 1/2 NRP x US26D
1 EACH HAGER EXIT DEVICE 470 RIM 36" 4910 x US26D
1 EACH HAGER CLOSER 5100 26 510S x ALM
1 EACH DON JO ANGLE LATCH PROTECTOR ALP-206 SL
1 EACH HAGER WEATHERSTRIP 891S 1 x 36", 2 x 84" x MIL
1 EACH HAGER DRIP CAP 810S 40" x MIL
1 EACH XCLUDER SWEEP (1) 36" #162602
1 EACH HAGER THRESHOLD 412S 36" x MIL

HARDWARE GROUP 14

3 EACH HAGER BUTTS ECBB1100 4 1/2 x 4 1/2 x US26D
1 EACH HAGER LOCKSET 3480 WTN 2 3/4 BACKSET SFC x US26D
1 EACH SCHLAGE CONSTRUCTION CORE 80-035 x GRN
1 EACH SCHLAGE CYLINDER CORE 80-036 x 628 B123 (HK)
1 EACH HAGER CLOSER 5300 14 MLT x ALM
1 EACH HAGER PROTECTION PLATE 190S 12" x 34" x US32D
1 EACH HAGER WALL STOP 236W x US32D
1 EACH ROCKWOOD DOOR HOLDER 460 x ALM
1 EACH HAGER DOOR SWEEP BRUSH W/ 801S 6 x 36" x MIL (MOUNTED ON HOLDING ROOM SIDE OF DOOR)
1 EACH NATL. GRD. LOUVER L-700-RX 24 x 12 ALS W/ INSECT SCREEN
1 EACH KESTLER SIGN "EMPLOYEES ONLY" (BLACK)

HARDWARE GROUP 15

3 EACH HAGER BUTTS ECBB1100 4 1/2 x 4 1/2 x US26D
1 EACH ILCO SIMPLEX LOCK 5021 B WL 26D 41 (ITIC) x 26D
1 EACH SCHLAGE CONSTRUCTION CORE 80-035 x GRN
1 EACH SCHLAGE CYLINDER CORE 80-036 x 628 B123 (HK)
1 EACH HAGER CLOSER 5300 14 MLT x ALM
1 EACH HAGER PROTECTION PLATE 190S 12" x 34" x US32D
1 EACH HAGER WALL STOP 236W x US32D
1 EACH ROCKWOOD DOOR HOLDER 460 x ALM
1 EACH NATL. GRD. LOUVER L-700-RX 24 x 12 ASL
1 EACH KESTLER SIGN "EMPLOYEES ONLY" (BLACK)

HARDWARE GROUP 16

2 EACH HAGER BUTTS ECBB1100 4 1/2 x 4 1/2 NRP x US26D
1 EACH HAGER DOOR PULL 8N x 628
1 EACH HAGER DEADBOLT W/ THUMBTURN 321S 2 3/4" BACKSET SFC x US26D
1 EACH SCHLAGE CYLINDER CORE 80-036 x 628 B123 (HK)
1 EACH SCHLAGE CONSTRUCTION CORE 80-035 x GRN
1 EACH HAGER WEATHERSTRIP 4 x 36" x MIL

HARDWARE GROUP 17

1 EACH SCHLAGE CYLINDER CORE 80-036 x 628 B123 (HK)
1 EACH SCHLAGE CONSTRUCTION CORE 80-035 x GRN
1 EACH HAGER WEATHERSTRIP 4 x 36" x MIL

HARDWARE GROUP 18

1 EACH SCHLAGE CYLINDER CORE 80-036 x 628 B123 (HK)
1 EACH SCHLAGE CONSTRUCTION CORE 80-035 x GRN
1 EACH HAGER WEATHERSTRIP 4 x 36" x MIL

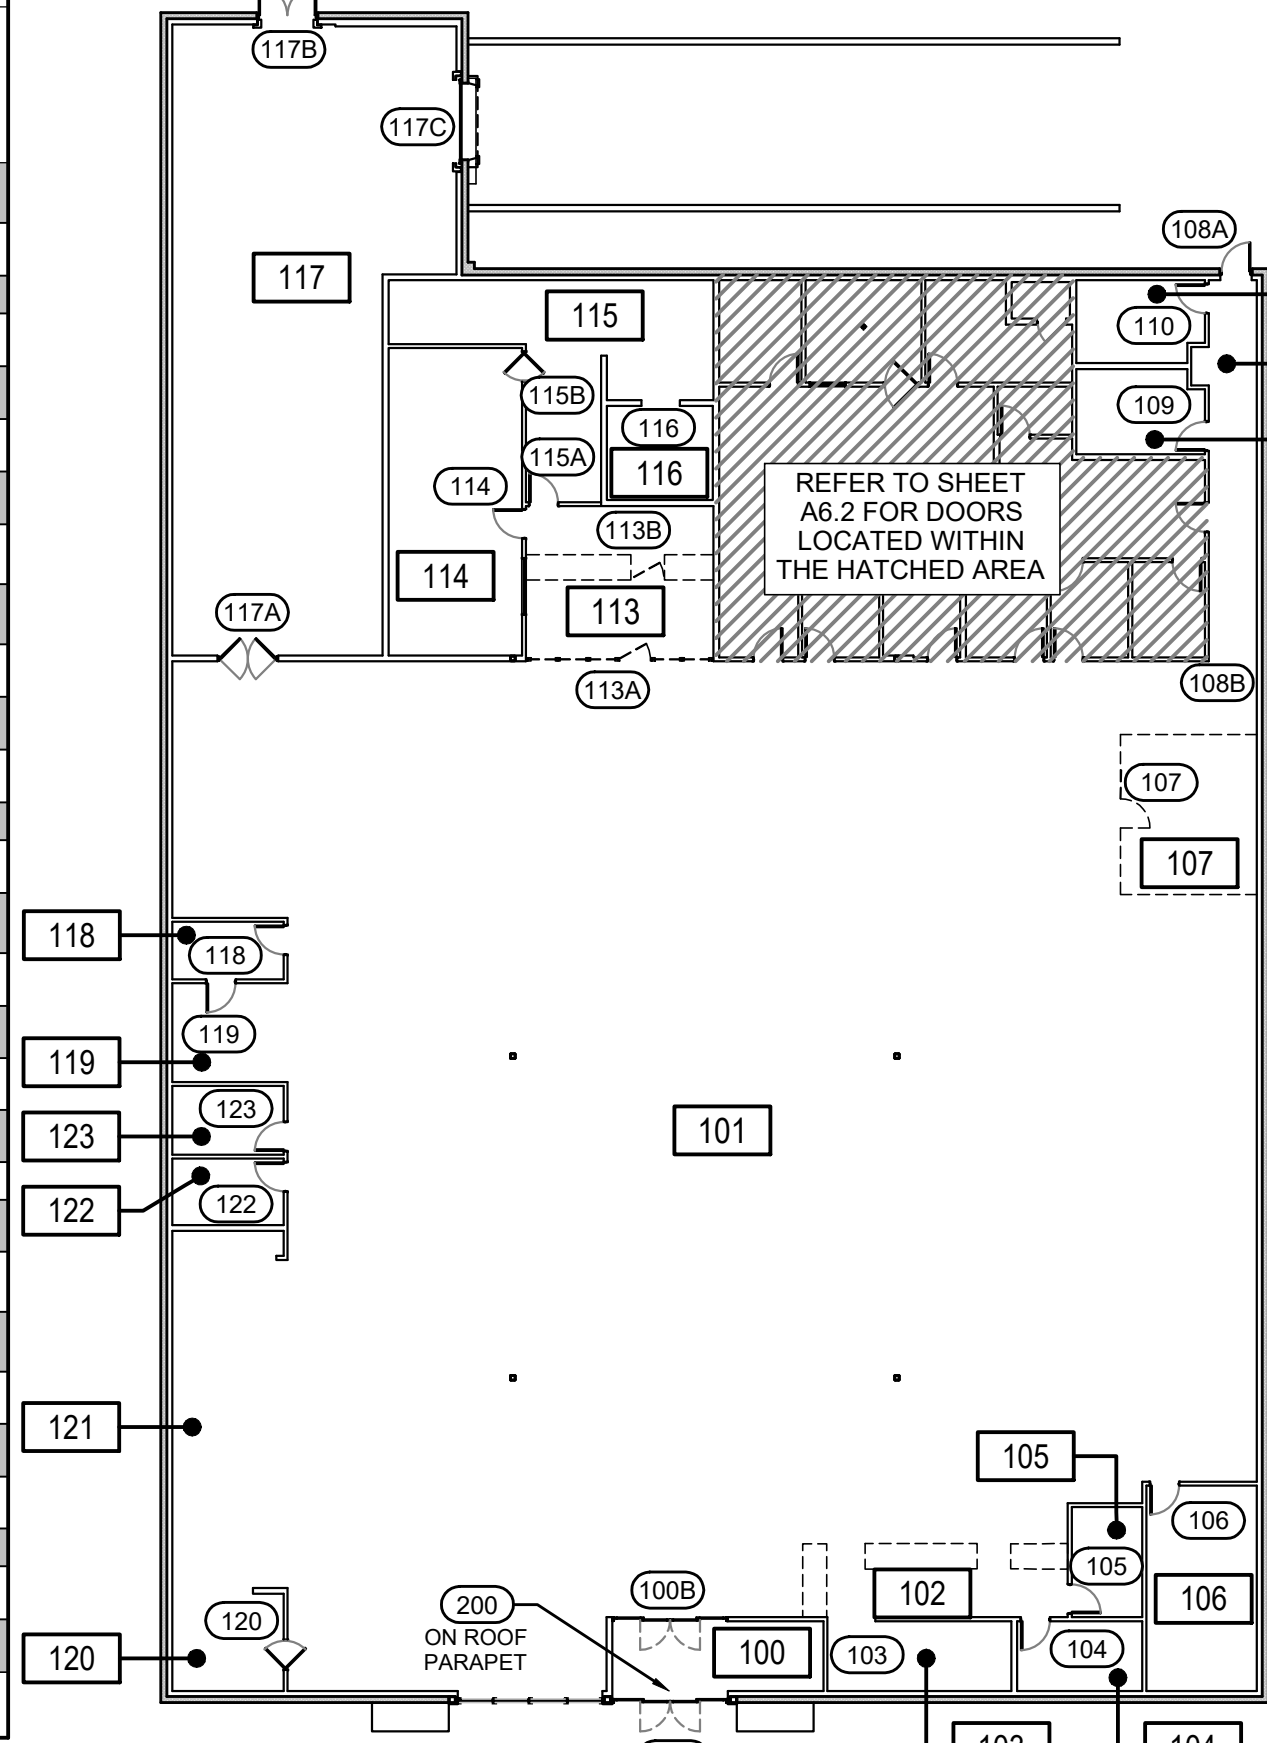

1 KEY PLAN
A6.0 SCALE: 1" = 20'-0"

11 DETAIL - DOOR SILL
A6.0 SCALE: 1 1/2" = 1'-0"

10 TYP. JAMB DETAIL, U.N.O.
A6.0 SCALE: 1 1/2" = 1'-0"

9B DETAIL - DOOR JAMB
A6.0 SCALE: 1 1/2" = 1'-0"

9A DETAIL - DOOR HEAD
A6.0 SCALE: 1 1/2" = 1'-0"

8 DETAIL - DOOR SILL
A6.0 SCALE: 1 1/2" = 1'-0"

7B DETAIL - DOOR JAMB
A6.0 SCALE: 1 1/2" = 1'-0"

6 DETAIL - JAMB AT DRYING & FISH PREP.
A6.0 SCALE: 1 1/2" = 1'-0"

5 DETAIL - JAMB @ RECEIVING
A6.0 SCALE: 1 1/2" = 1'-0"

4 DETAIL - JAMB AT O.H. DOOR
A6.0 SCALE: 1 1/2" = 1'-0"

3B DETAIL - DOOR JAMB
A6.0 SCALE: 1 1/2" = 1'-0"

3A DETAIL - DOOR HEAD
A6.0 SCALE: 1 1/2" = 1'-0"

2B TYP. KNOCKDOWN JAMB
A6.0 SCALE: 1 1/2" = 1'-0"

2A TYP. KNOCKDOWN HEAD
A6.0 SCALE: 1 1/2" = 1'-0"

DOOR NOTES:

- LETTERS AND NUMBERS ON SIGNS SHALL HAVE A WIDTH TO HEIGHT RATIO BETWEEN 3:5 AND 1:1 AND STROKE WIDTH TO HEIGHT RATIO BETWEEN 1:5 AND 1:10
- CHARACTERS AND NUMBERS ON SIGNS SHALL BE SIZED ACCORDING TO THE VIEWING DISTANCE FROM WHICH THEY ARE TO BE READ. THE MINIMUM HEIGHT IS MEASURED USING AN UPPER CASE X. LOWER CASE CHARACTERS ARE PERMITTED
- (EXIT DOORS) SHALL NOT BE SUBJECT TO THE USE OF A KEY OR REQUIRE SPECIAL KNOWLEDGE TO OPERATE. REFER TO IBC 701 LIFE SAFETY CODE, CHAPTER 7, SEC. 7.2.1.5.1, 2000 EDITION.
- LETTERS AND NUMERALS SHALL BE RAISED 1/32 IN UPPER CASE. SANS SERIF OR SIMPLE TYPE AND SHALL BE ACCOMPANIED WITH GRADE 2 BRAILLE. RAISED CHARACTERS SHALL BE AT LEAST 5/8 IN (16 MM) HIGH, BUT NO HIGHER THAN 1 IN (25 MM). PICTOGRAMS SHALL BE ACCOMPANIED BY THE EQUIVALENT VERBAL DESCRIPTIONS PLACED DIRECTLY BELOW THE PICTOGRAM. THE BORDER DIMENSION OF THE PICTOGRAM SHALL BE 8 IN (152 MM) MINIMUM IN HEIGHT.
- THE CHARACTERS AND BACKGROUND OF SIGNS SHALL BE EGGSHELL MATTE OR OTHER NON-GLARE FINISH. CHARACTERS AND SYMBOLS SHALL CONTRAST BOTH WITH THEIR BACKGROUND, LIGHT CHARACTERS ON A DARK BACKGROUND.
- WHERE PERMANENT A.D.A. COMPLIANT SIGNAGE/IDENTIFICATION IS PROVIDED FOR ROOMS AND SPACES, SIGNS SHALL BE INSTALLED ON THE WALL ADJACENT TO THE LATCH SIDE OF THE DOOR. WHERE THERE IS NO WALL