


TRENCH DRAINS IN SLAB ON GRADE

TC-SOG-23

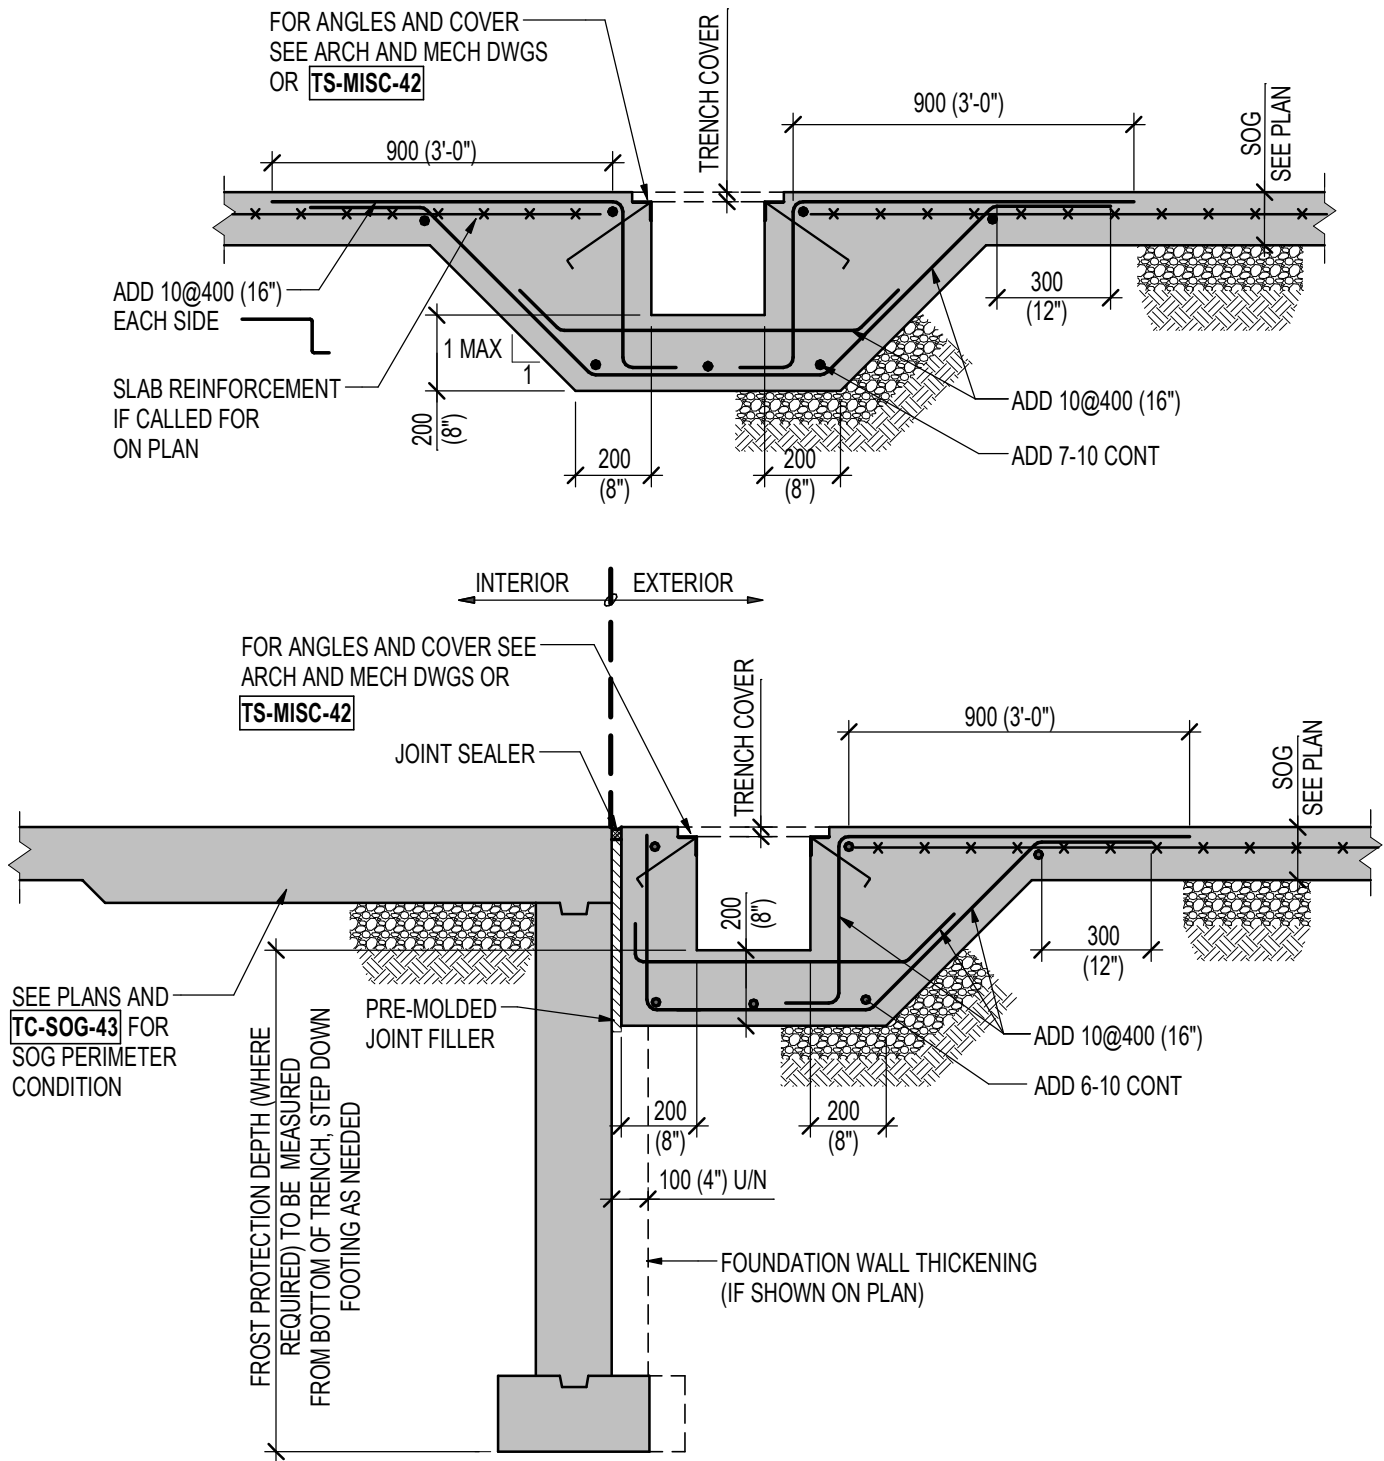

NOTES:

1. SEE **TC-SOG-41** FOR SOG DIAGONAL BARS ADDED AT TRENCH ENDS.
2. SEE PLANS IF EPOXY COATED BARS ARE REQUIRED.