



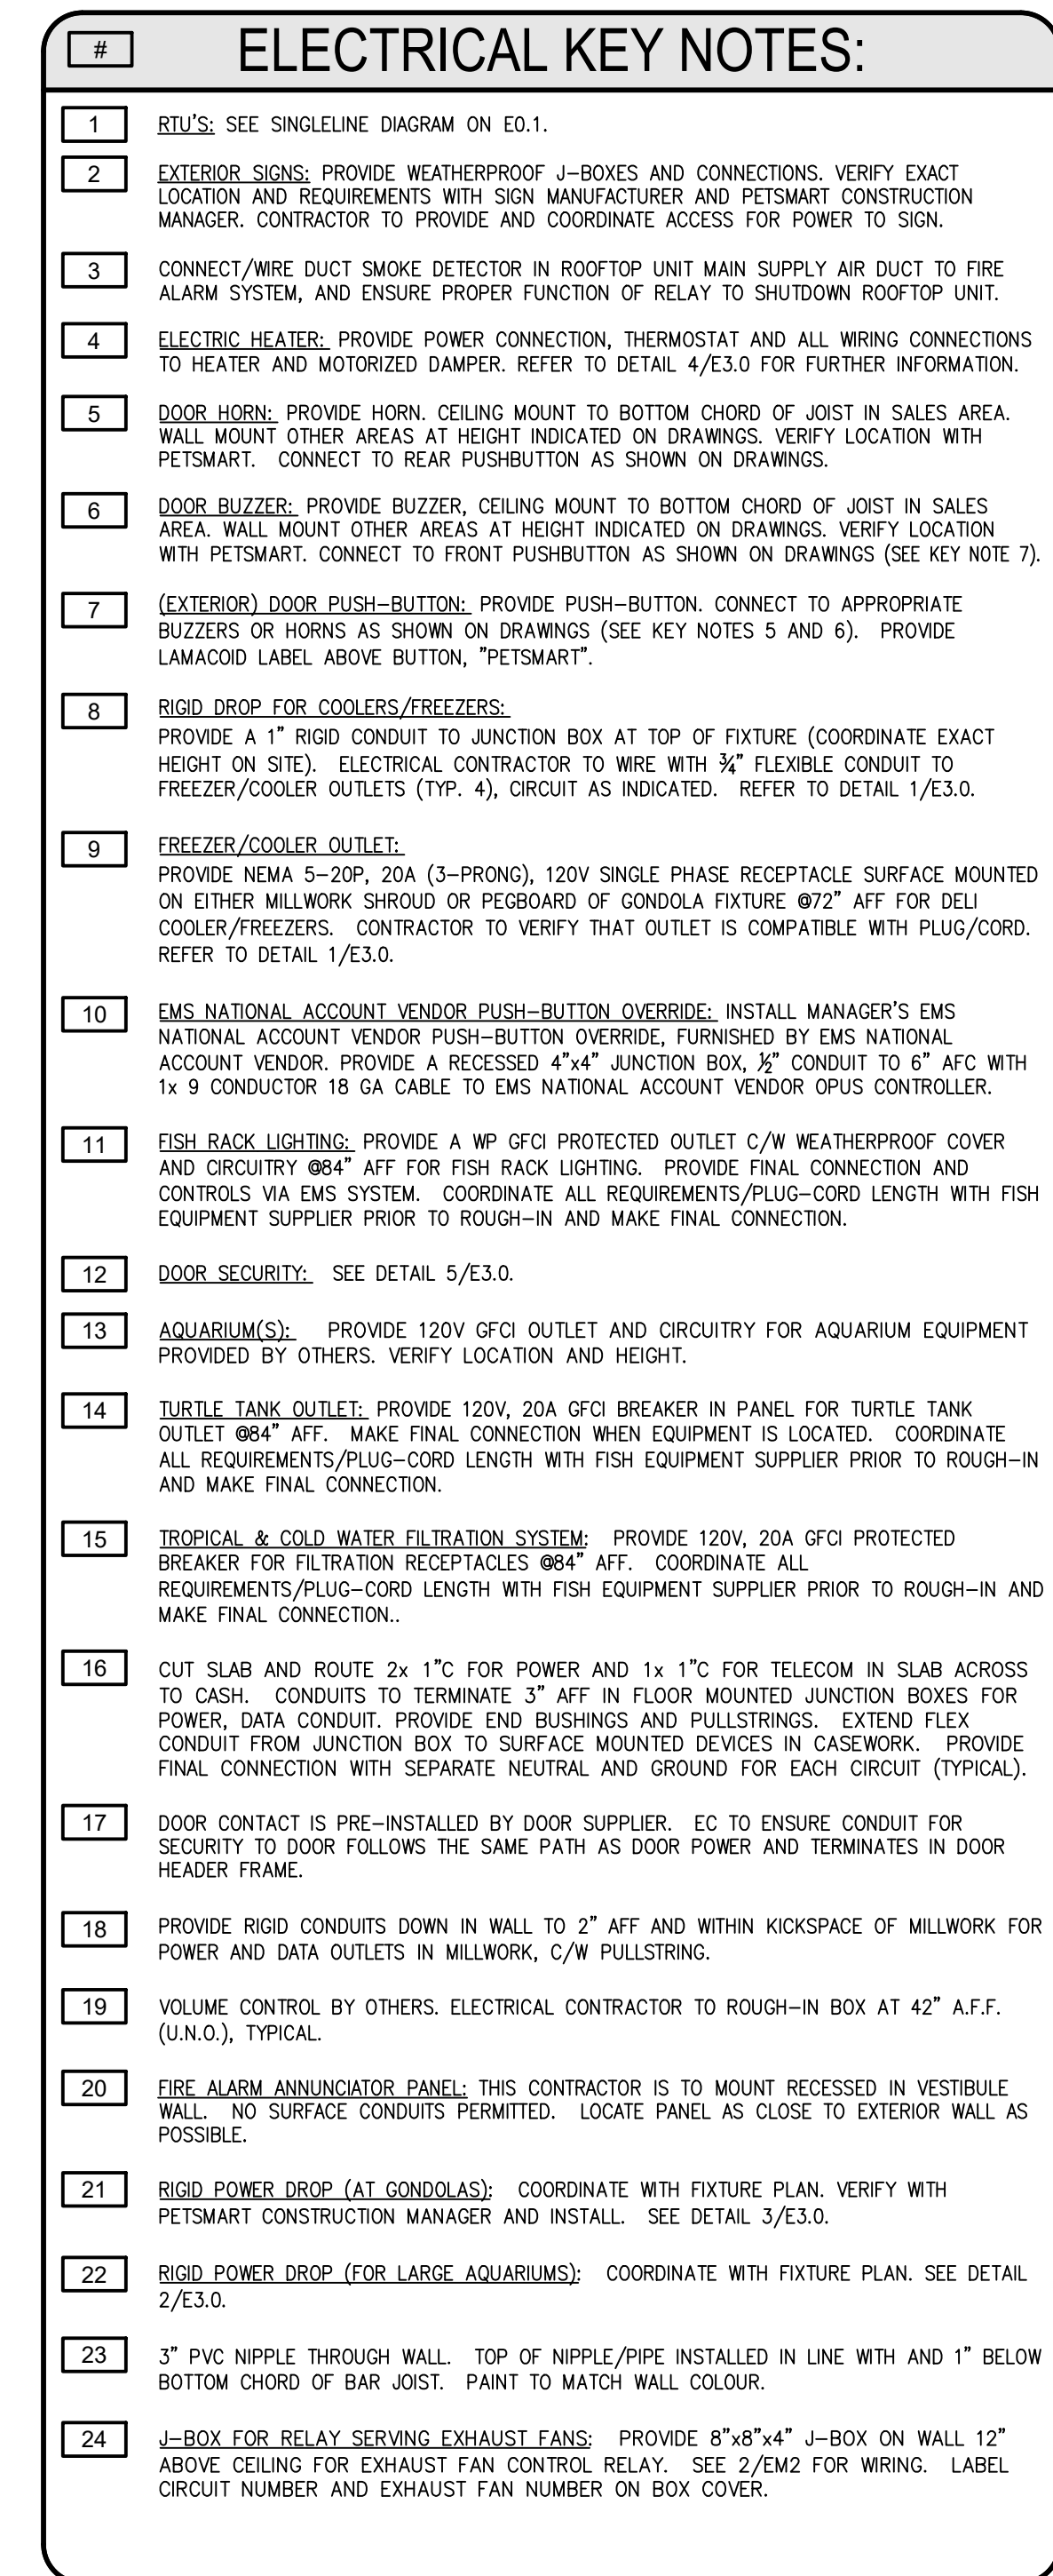

DESIGNER NOTE:
BIRD DETERRENT IS TO BE INSTALLED
EYEBROW CANOPY. IF THERE IS NO EYEBROW CANOPY,
BIRD DETERRENT IS TO BE INSTALLED ON
MARQUEE PARAPET.

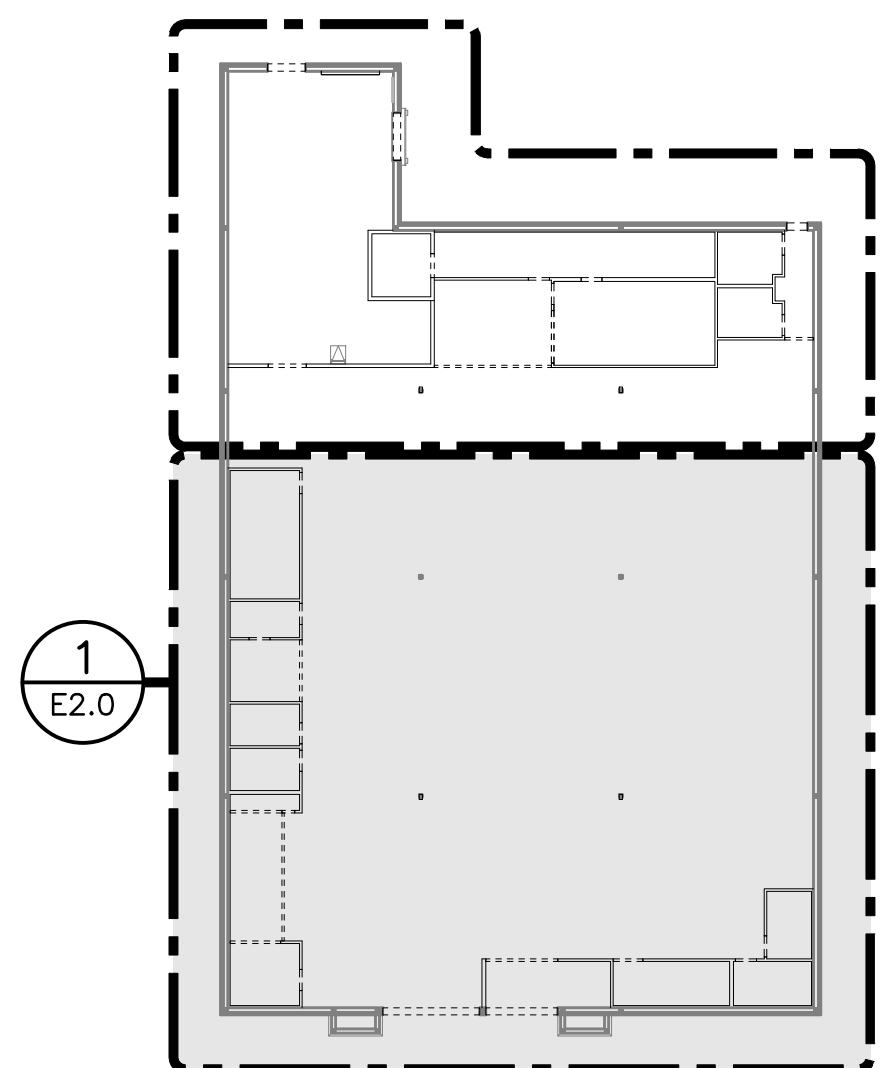

COPYING

E2.0