




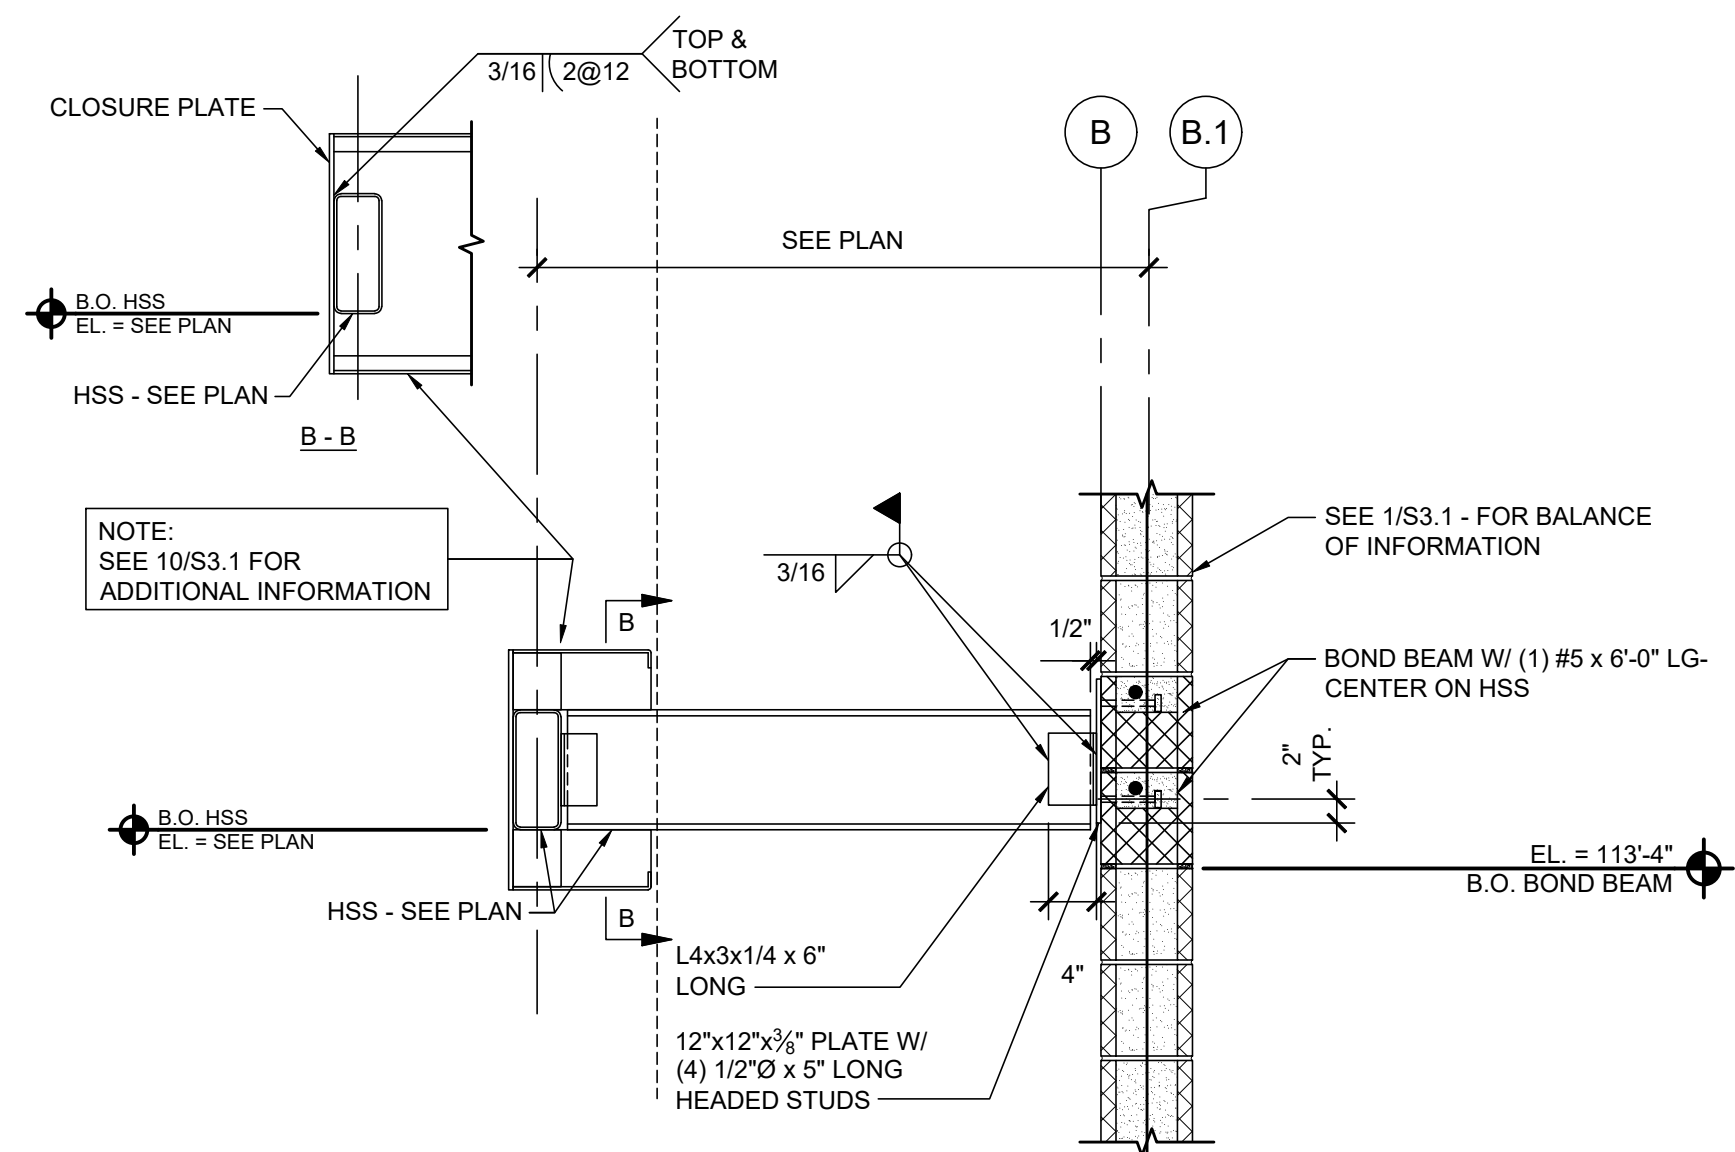


11 DETAIL AT FRONT CANOPY
S3.1 SCALE: 3/4" = 1'-0"

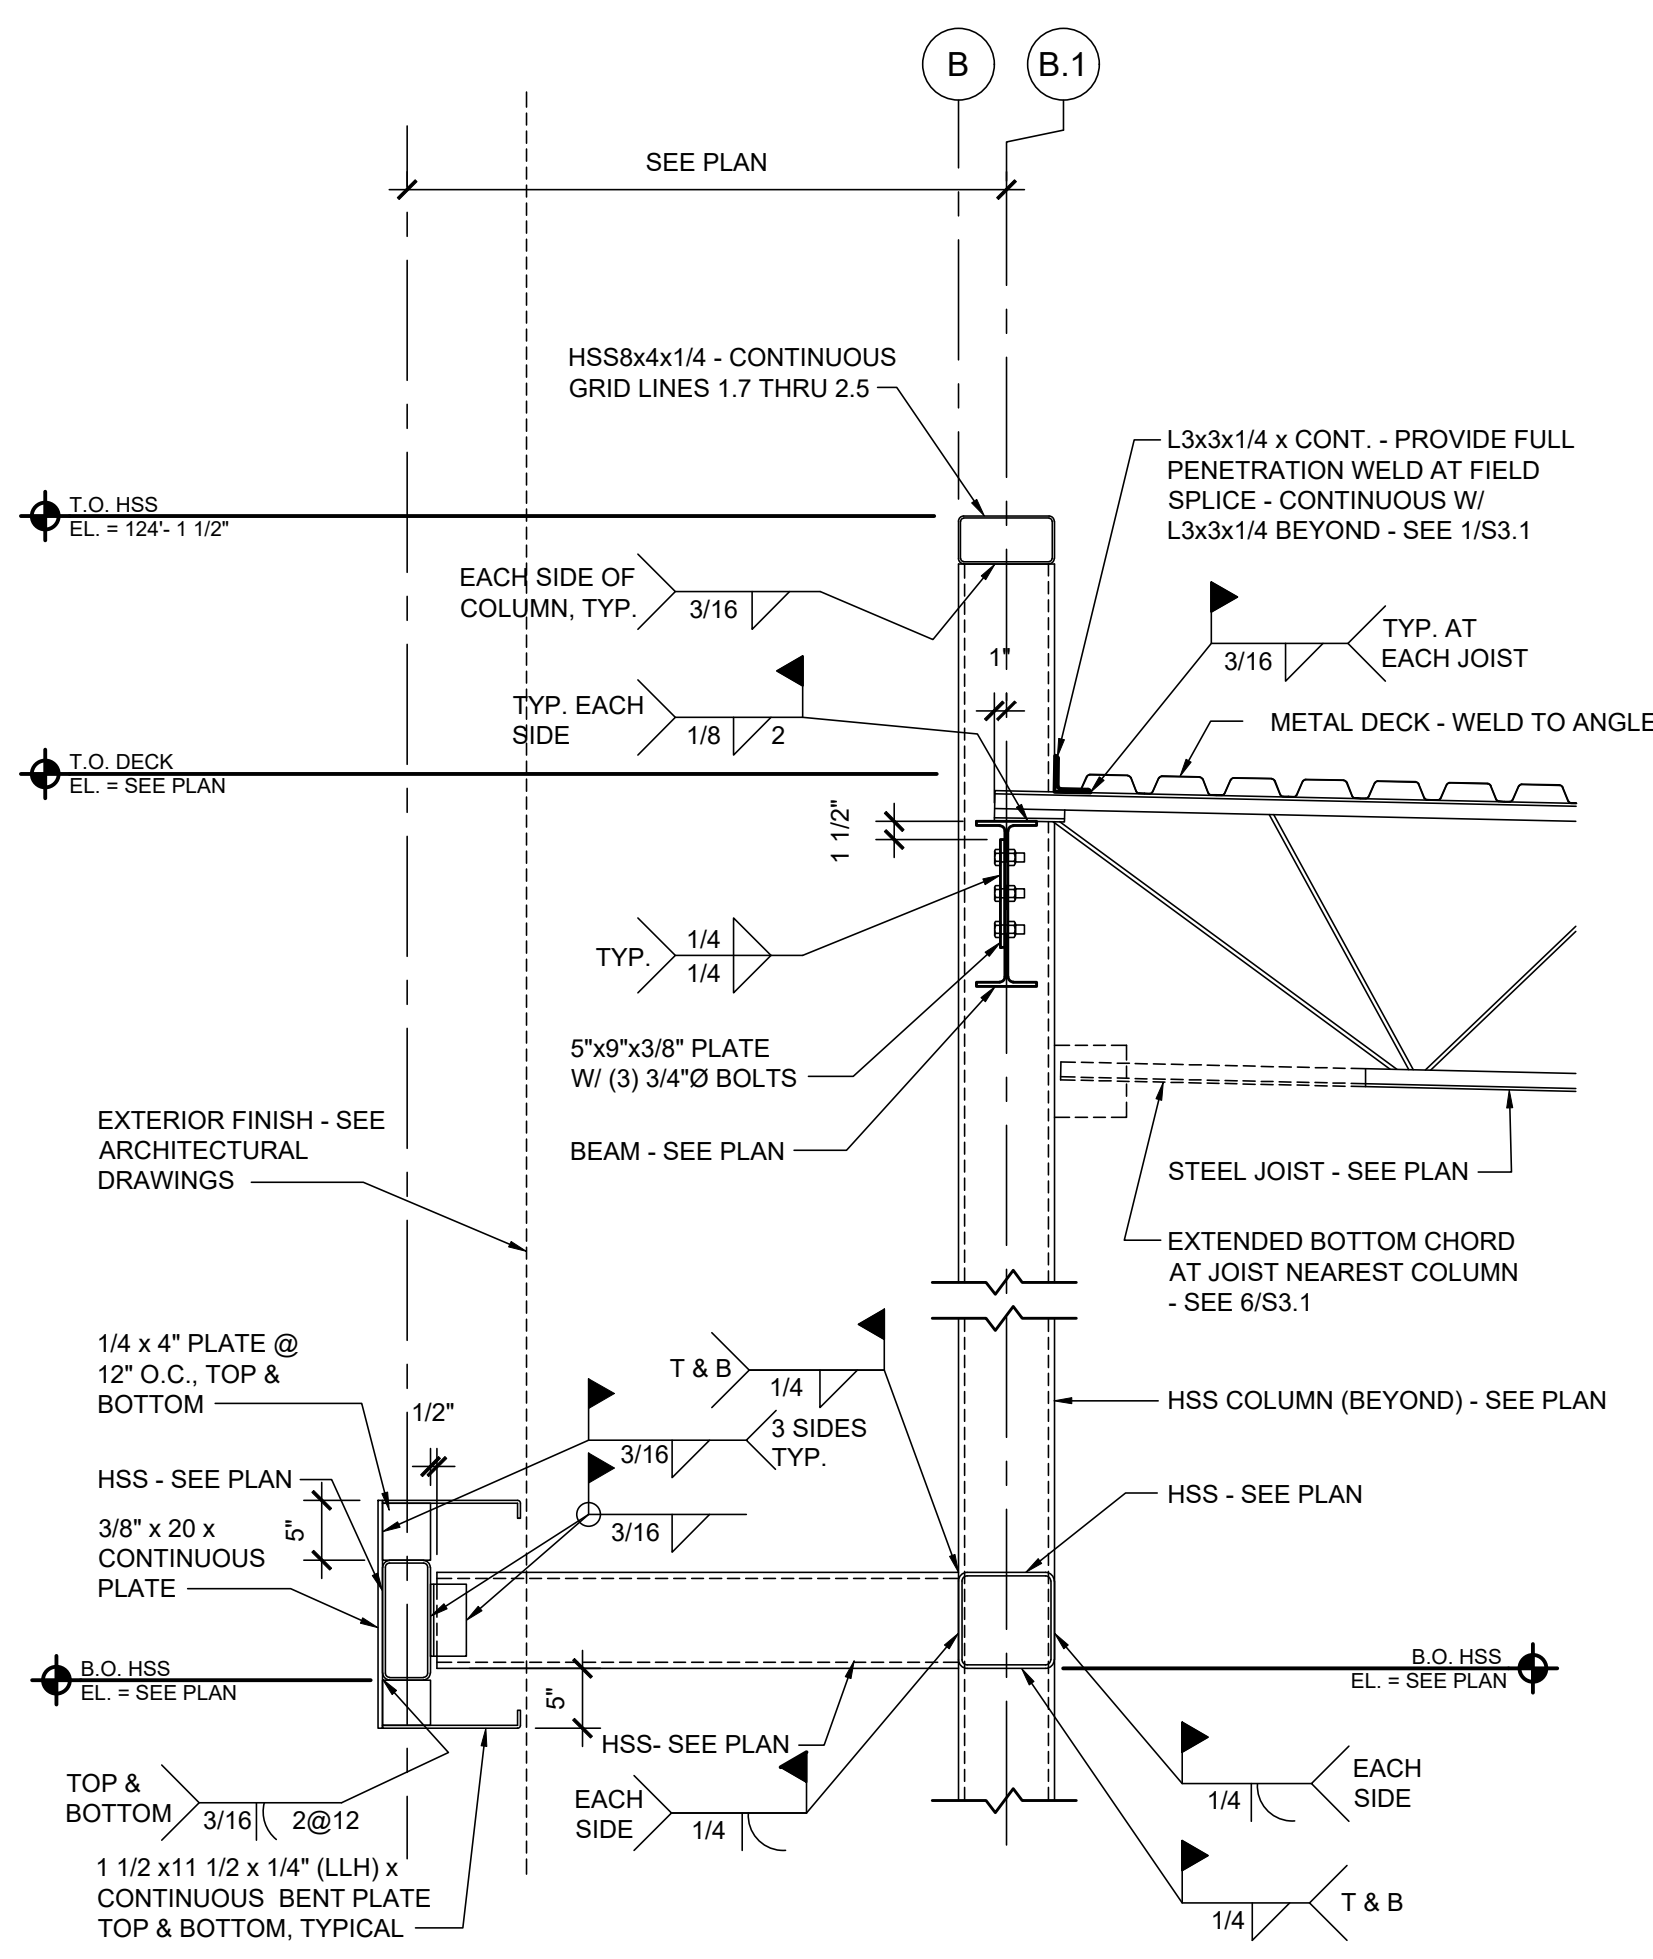


10 DETAIL AT FRONT CANOPY
S3.1 SCALE: 3/4" = 1'-0"

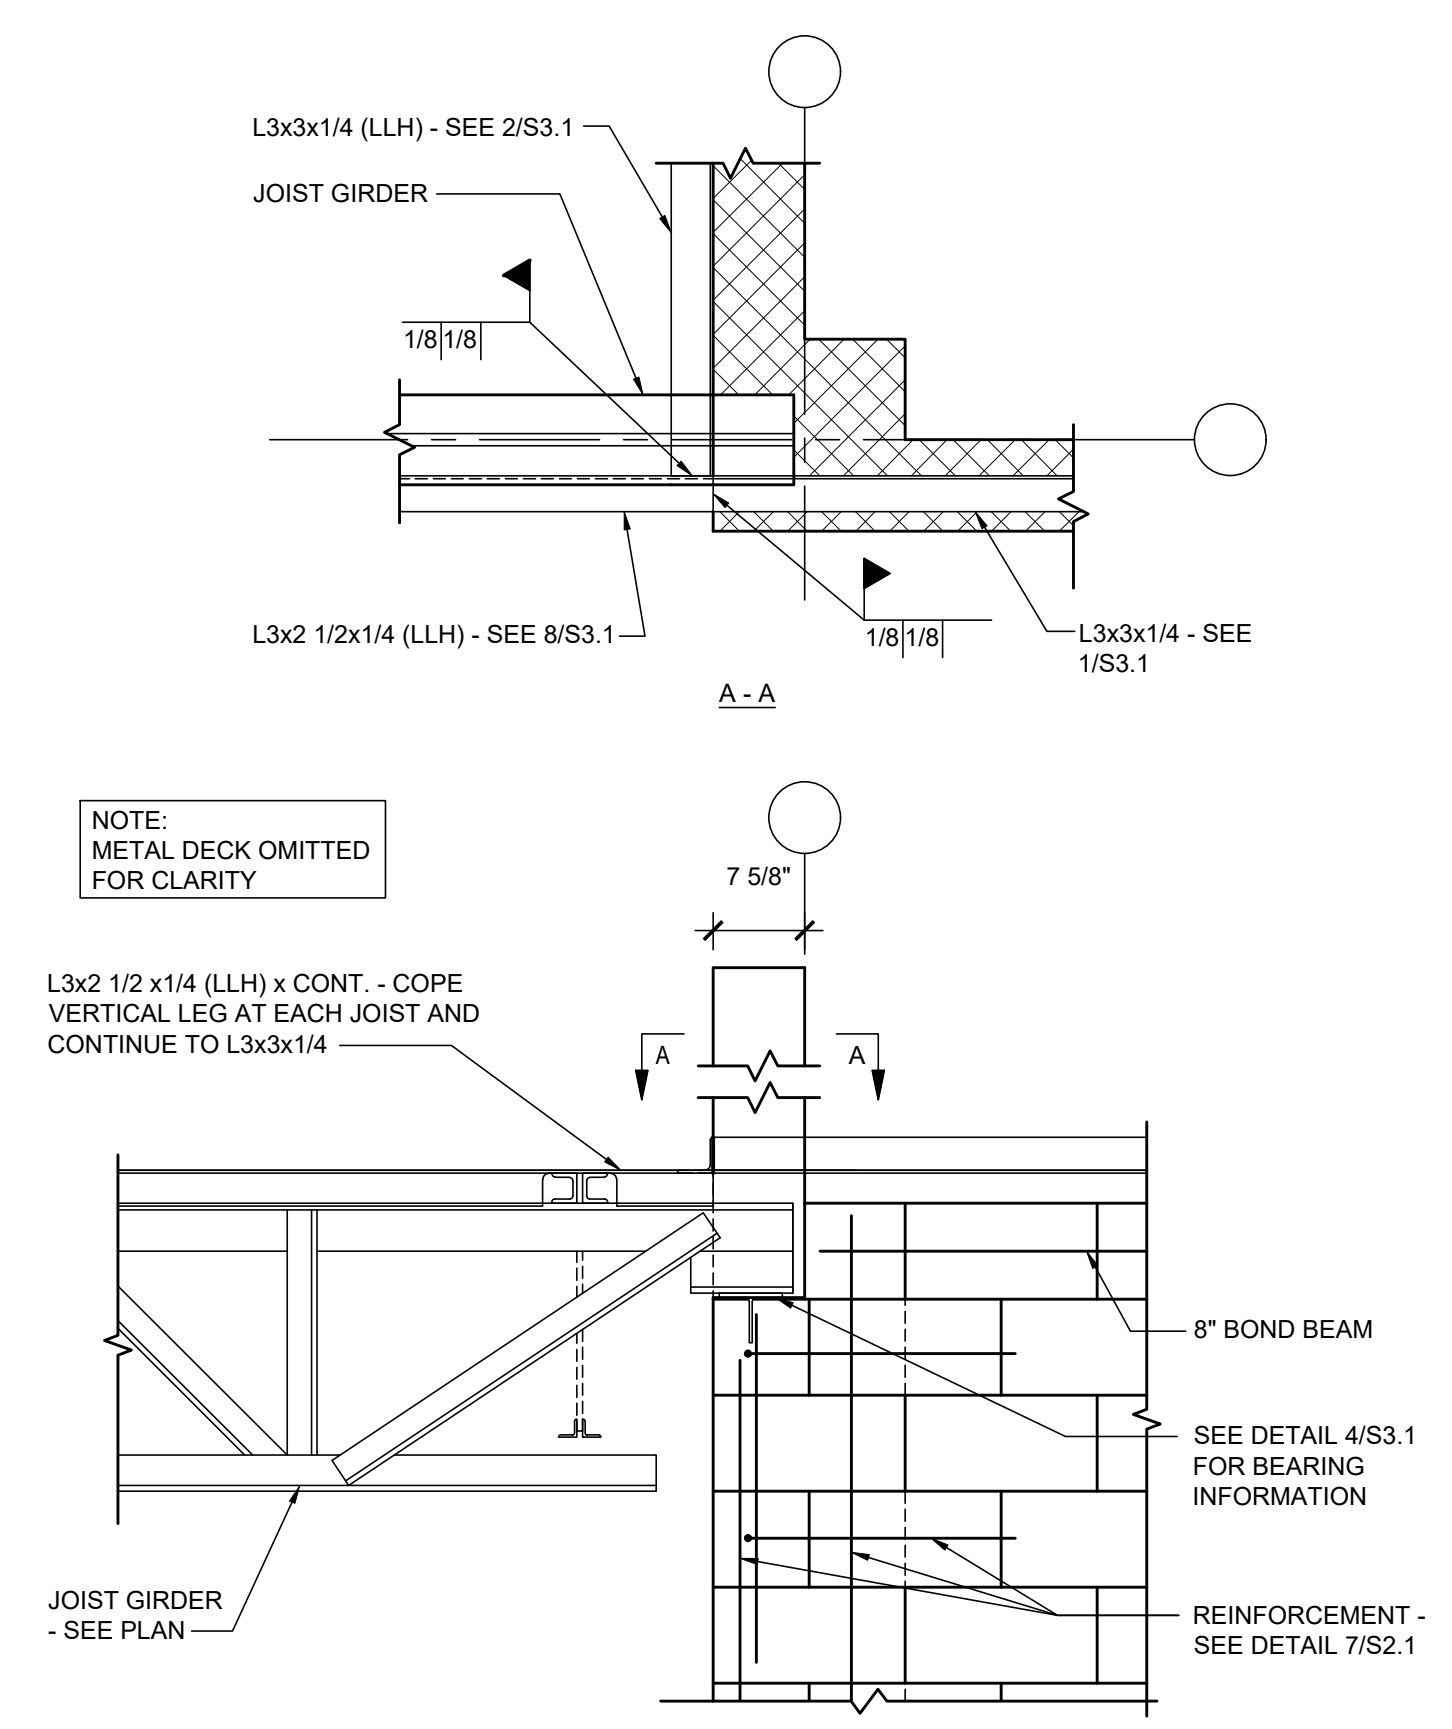


9 DRAG STRUT AT RECEIVING
S3.1 SCALE: 3/4" = 1'-0"

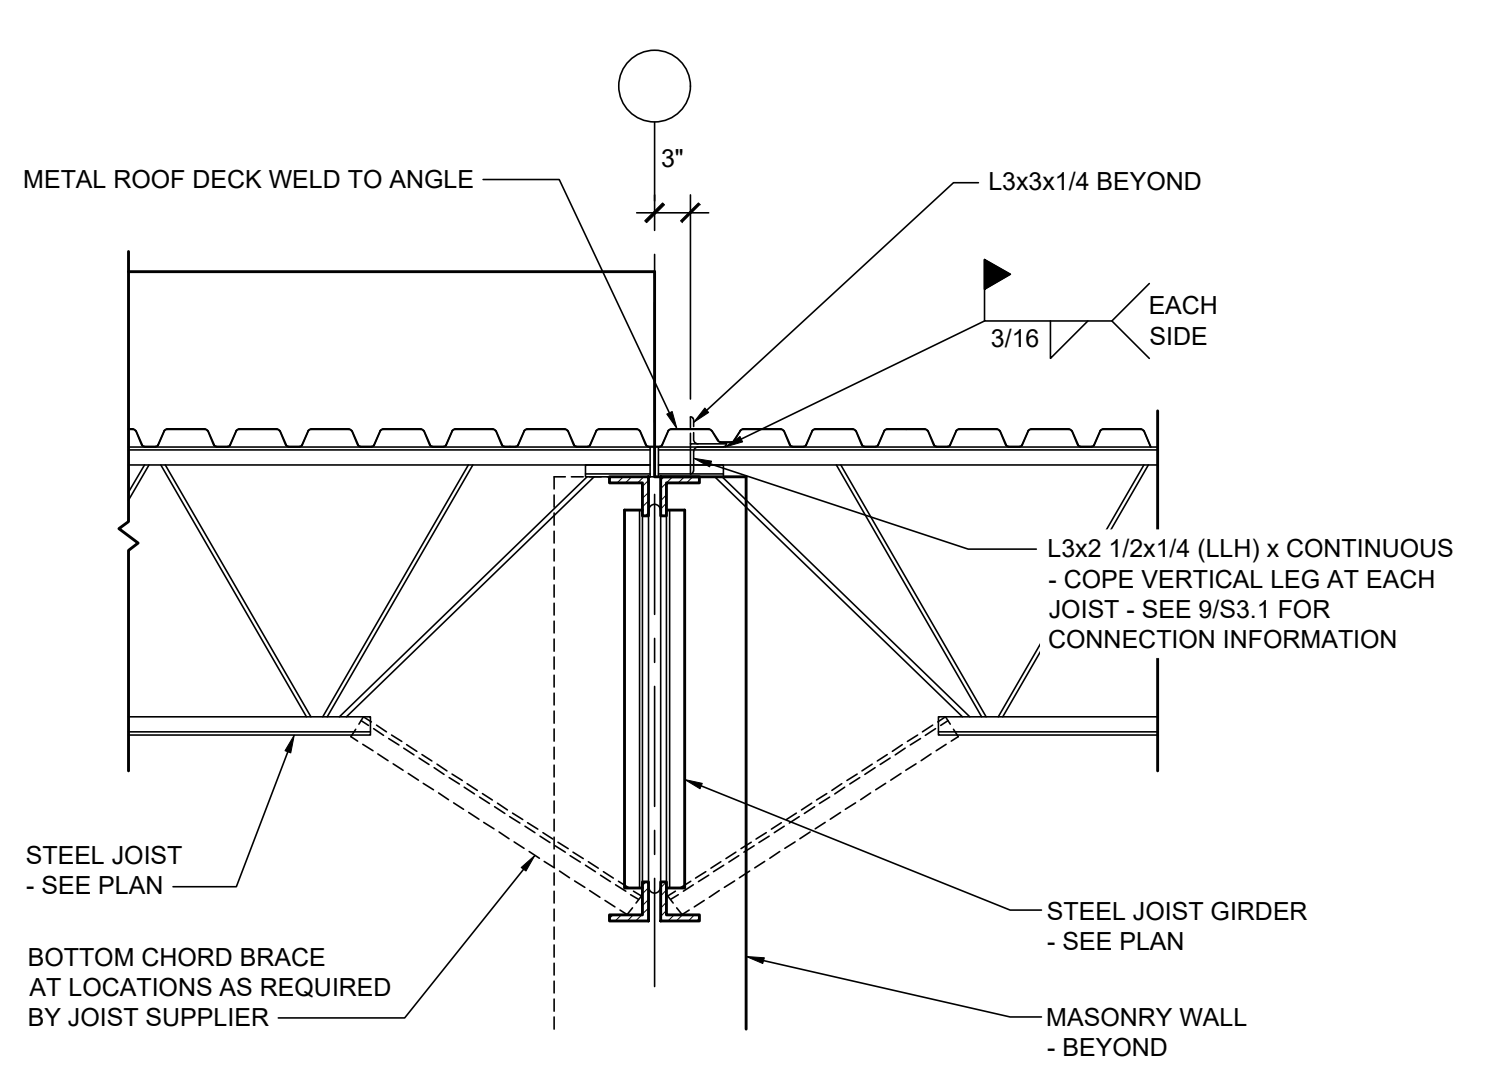


8 DRAG STRUT AT RECEIVING
S3.1 SCALE: 3/4" = 1'-0"

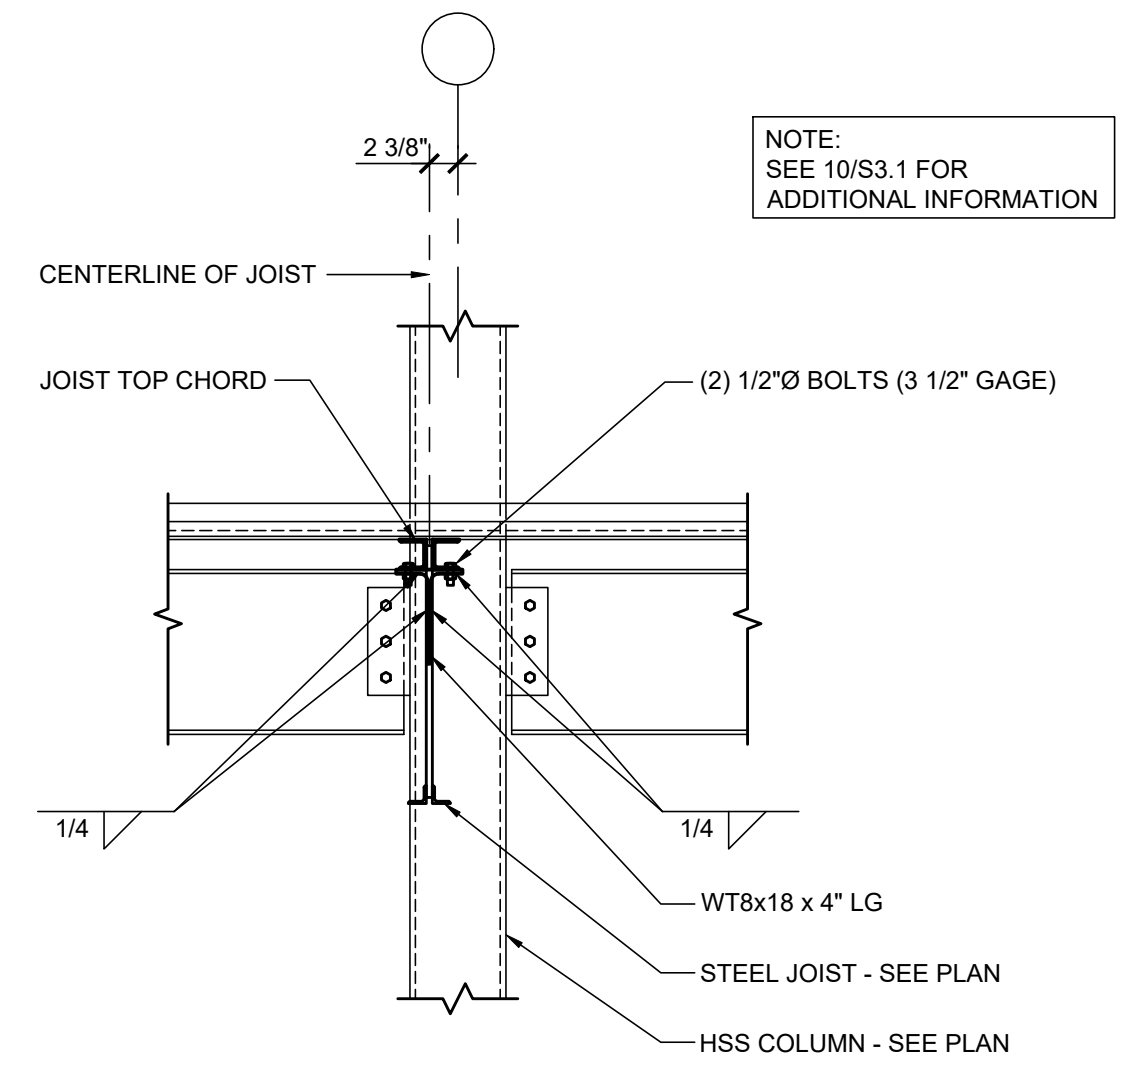


7 JOIST BEARING SECTION
S3.1 SCALE: 3/4" = 1'-0"

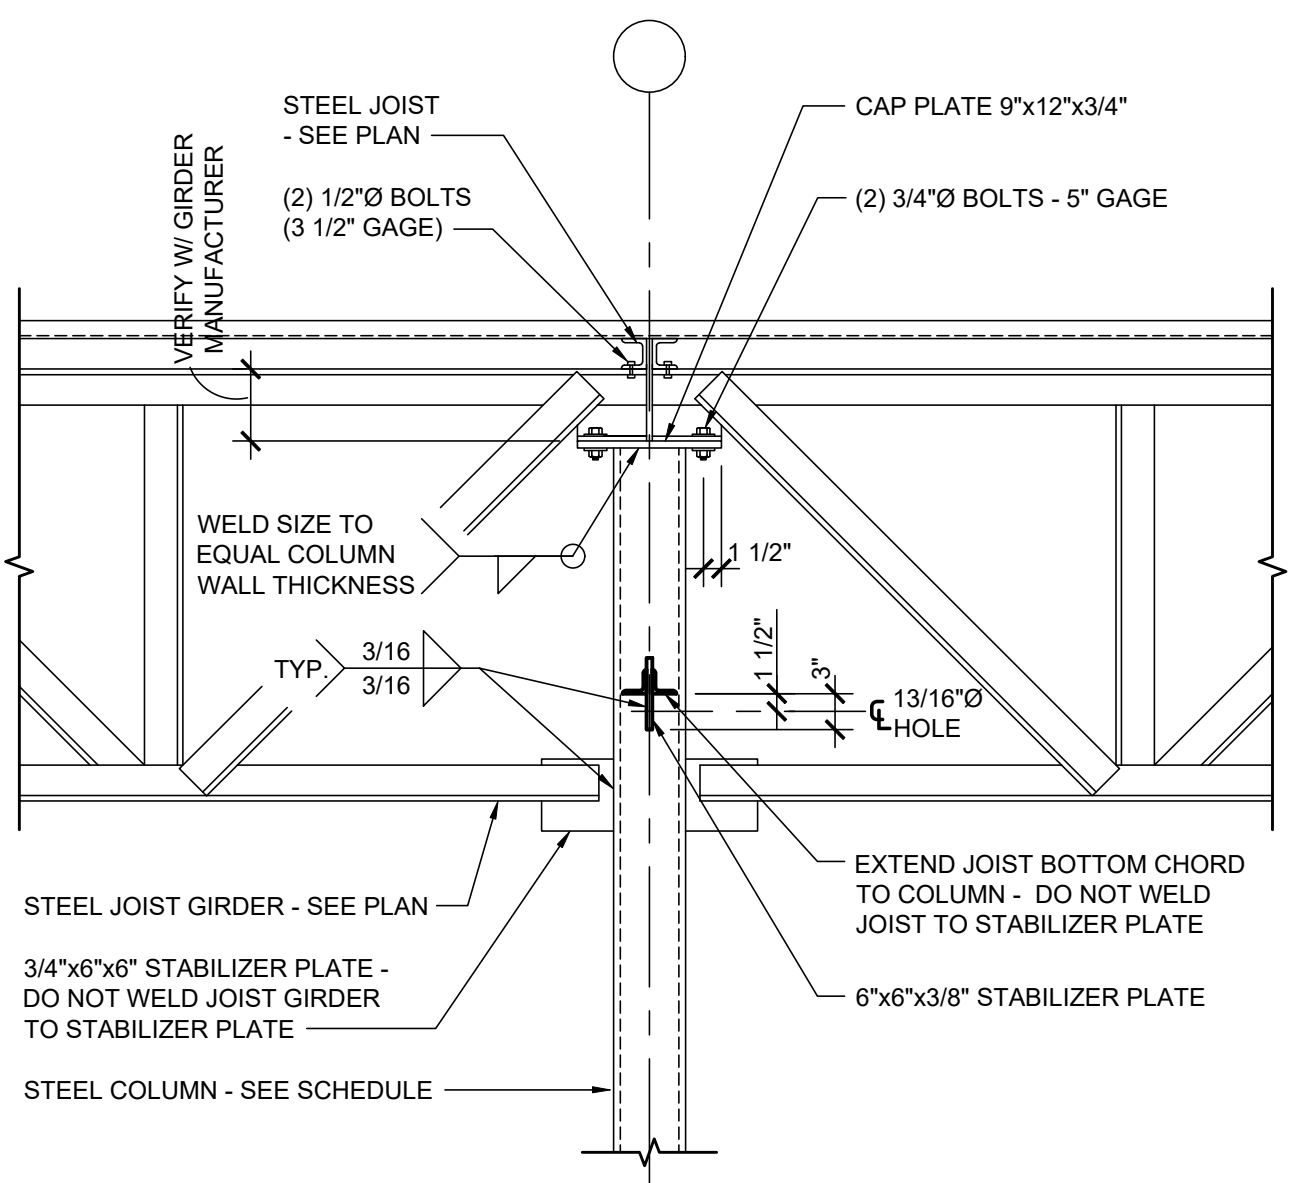


6 GIRDER TO COLUMN CONNECTION

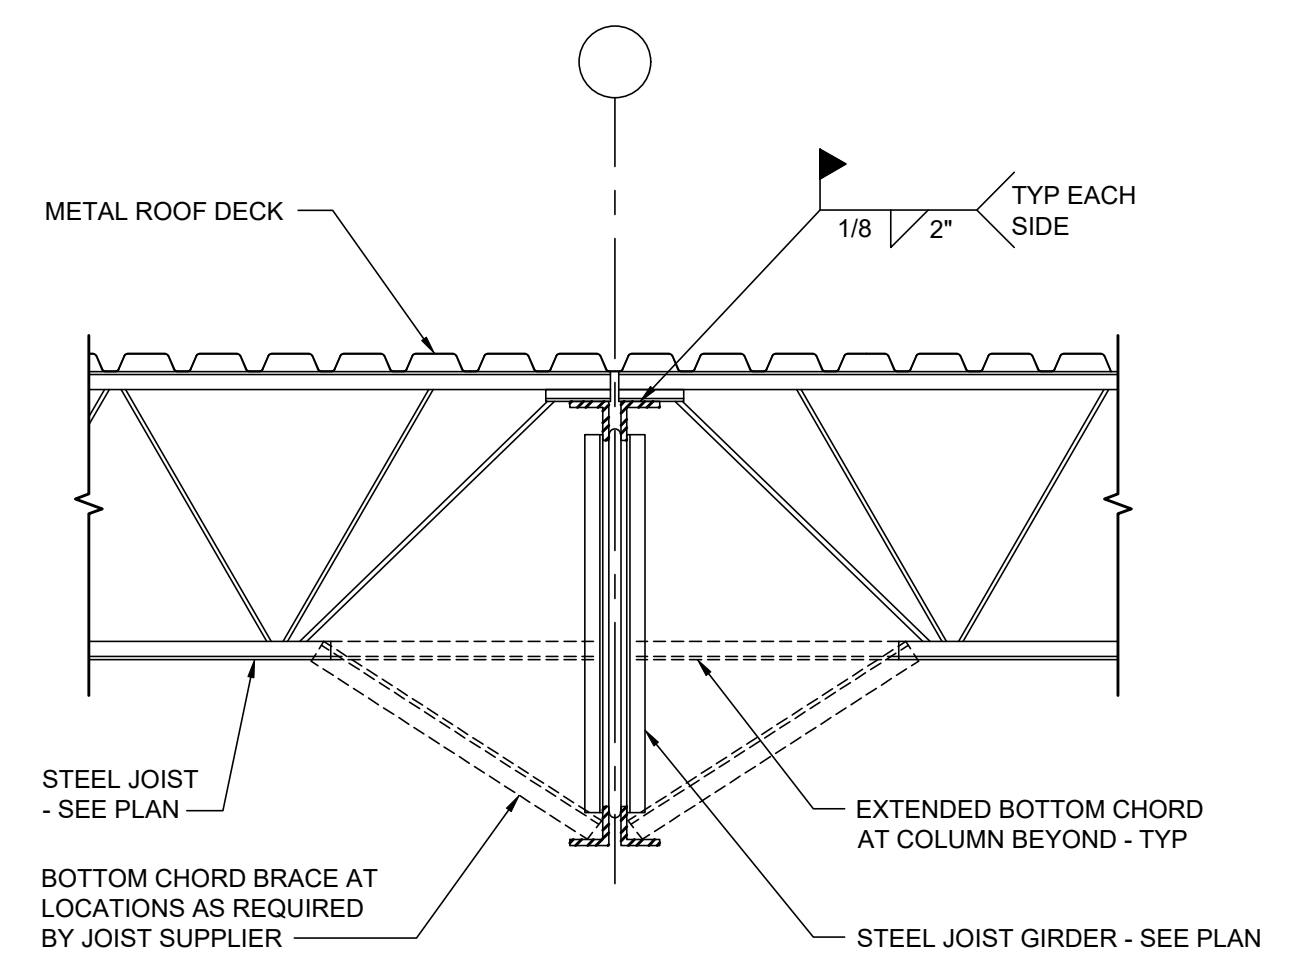


5 JOIST BEARING AT GIRDER

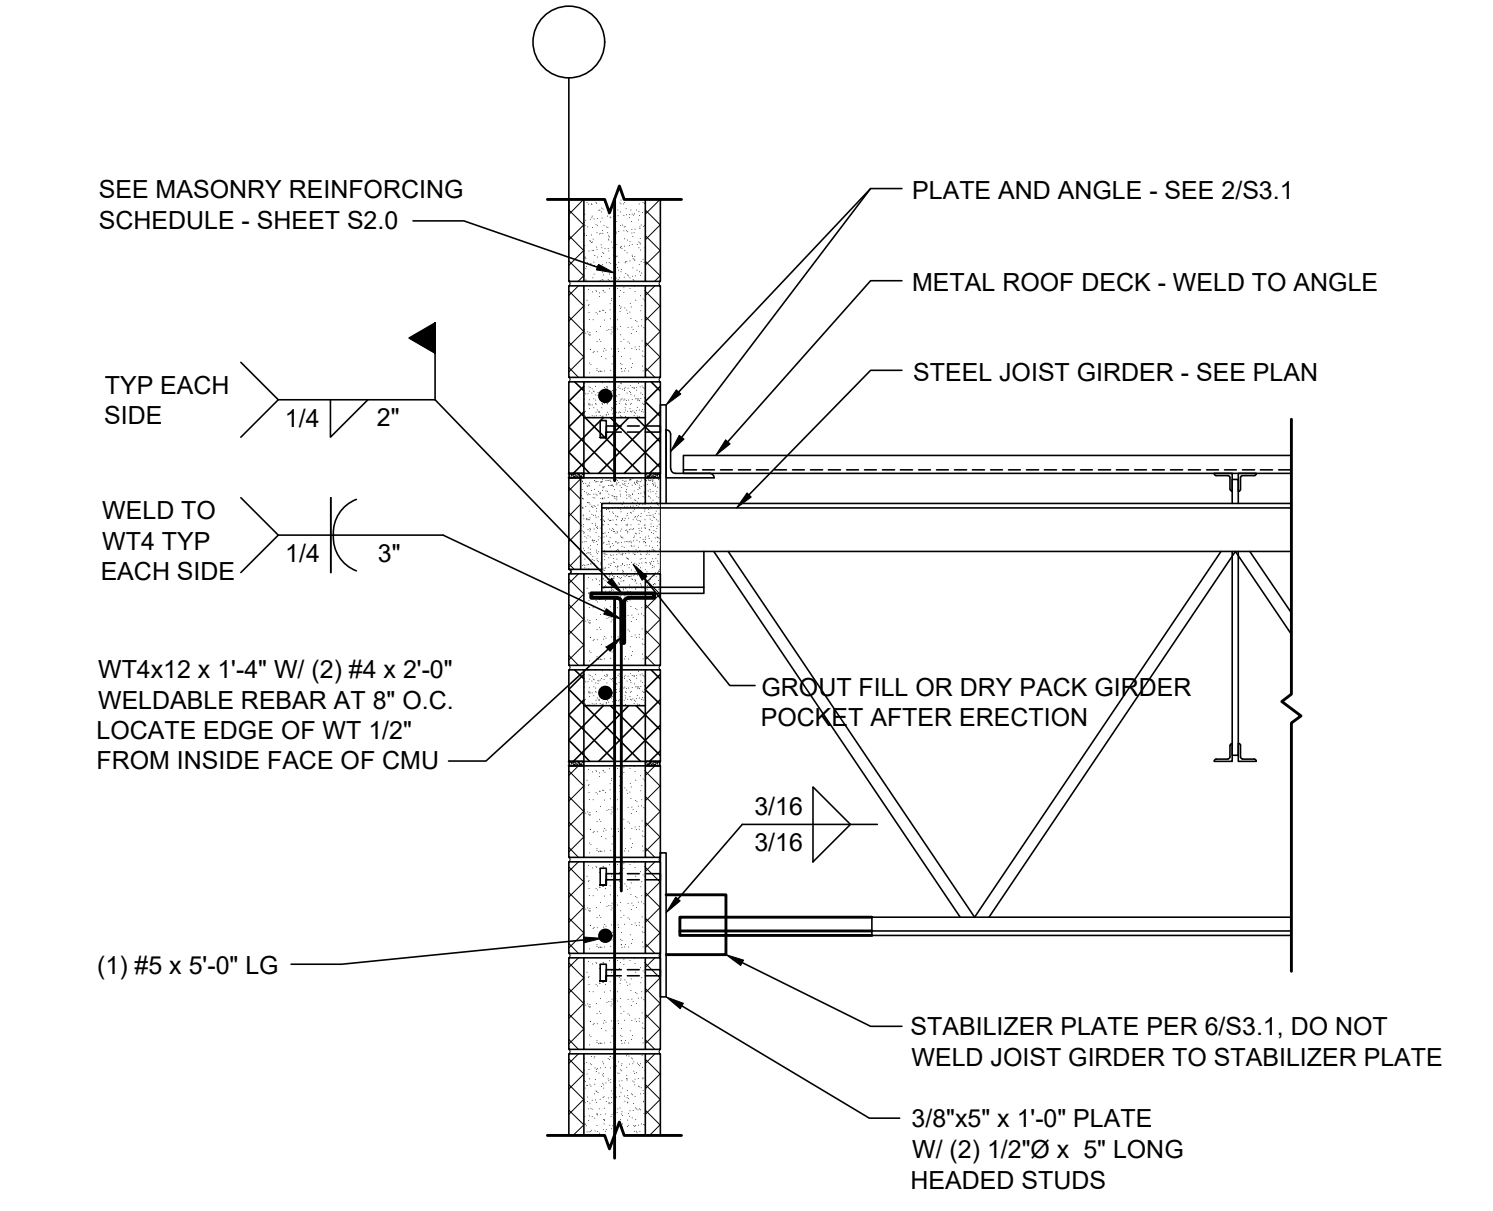


4 GIRDER BEARING AT CMU WALL
S3.1 SCALE: 3/4" = 1'-0"

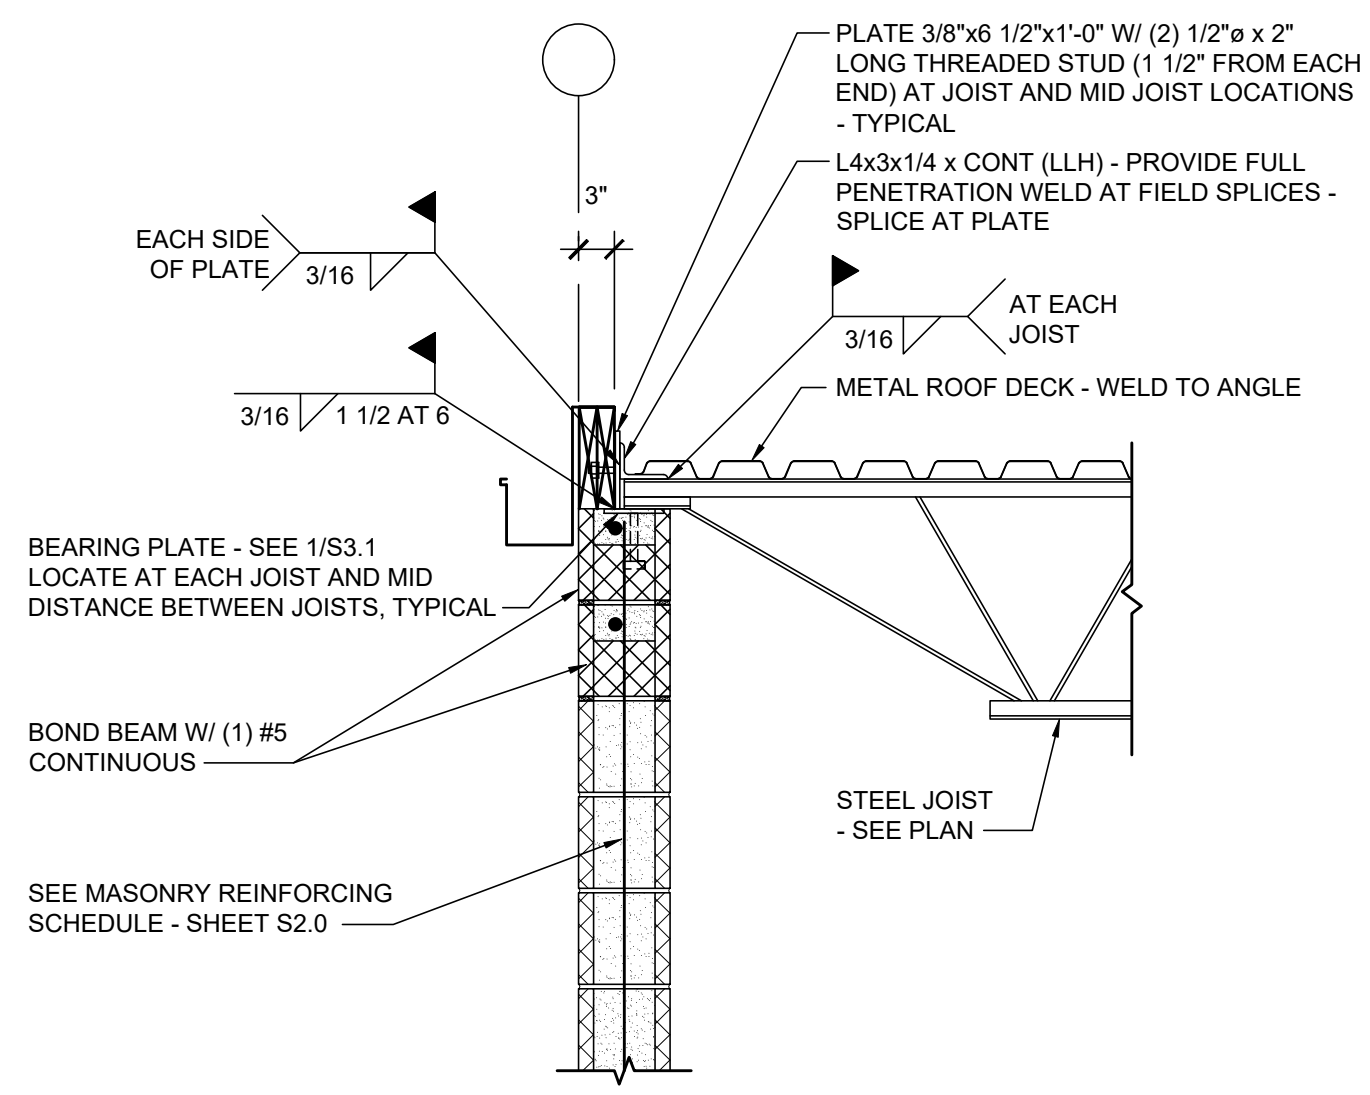

3 JOIST BEARING AT GUTTER
S3.1 SCALE: 3/4" = 1'-0"

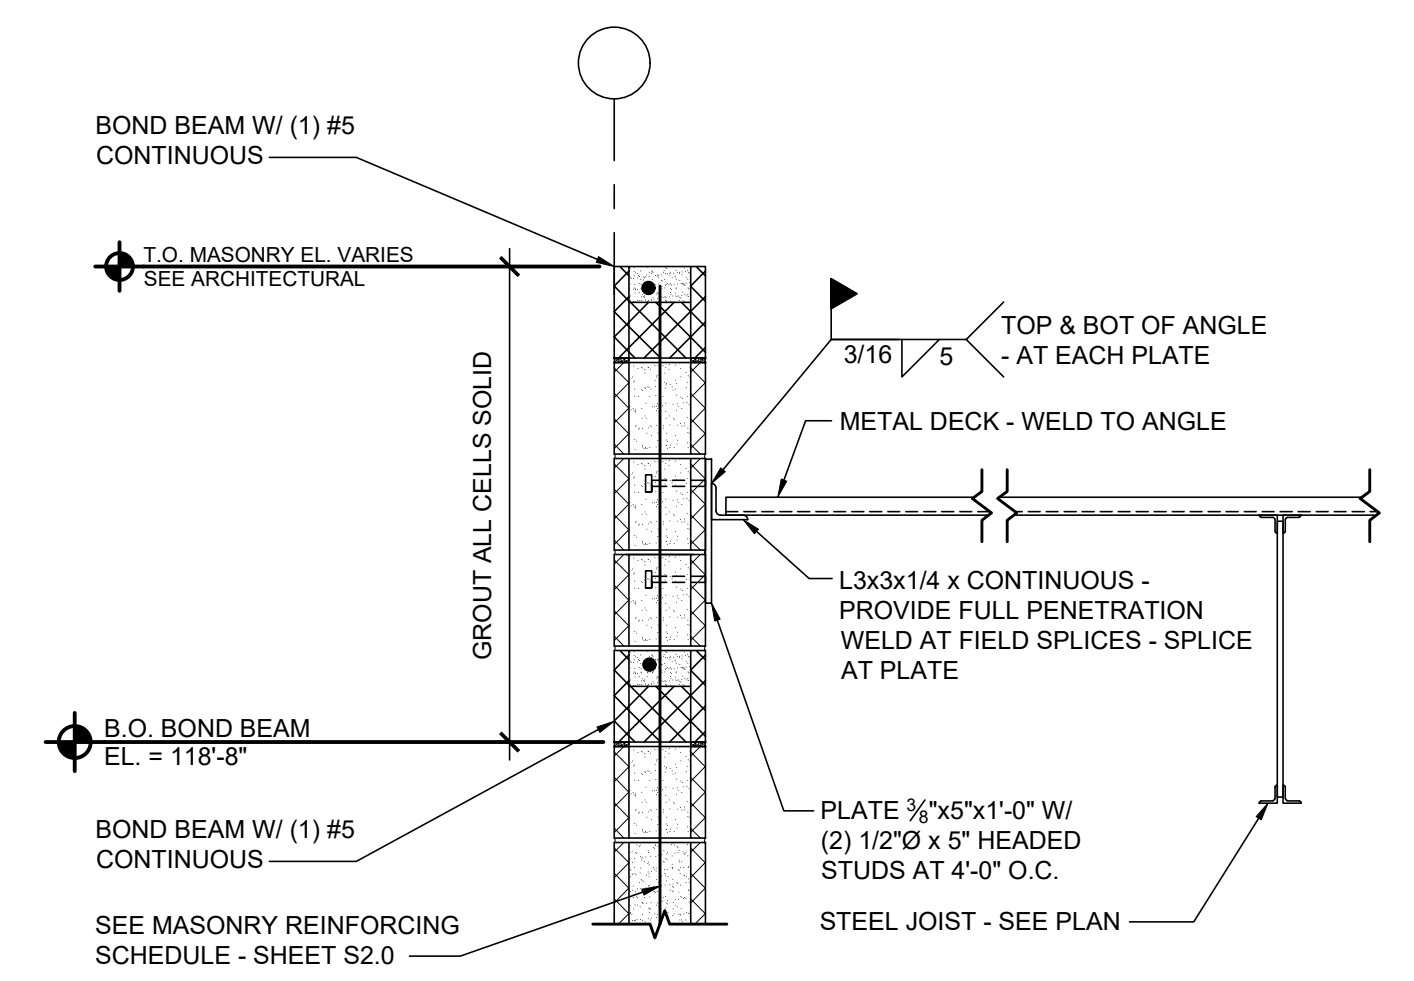

2 METAL DECK TO CMU WALL
S3.1 SCALE: 3/4" = 1'-0"

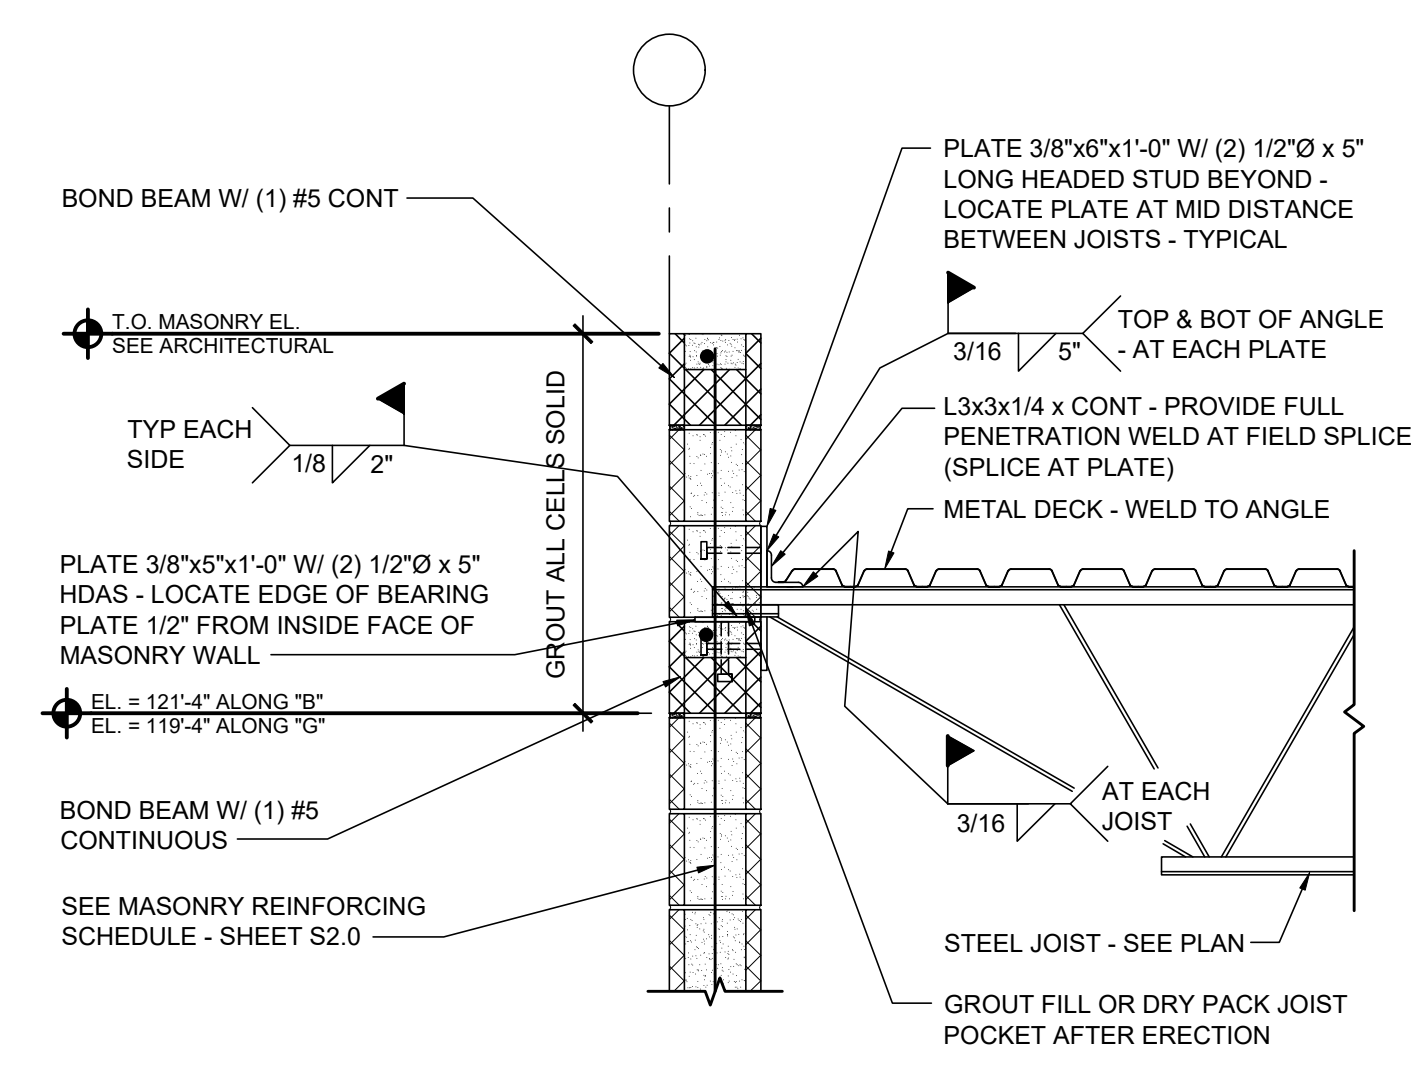

1 JOIST BEARING AT PARAPET
S3.1 SCALE: 3/4" = 1'-0"

DISCLAIMER:
THIS DRAWING AND DESIGN IN COPYRIGHT PROTECTED WHICH SHALL NOT BE USED, REPRODUCED OR REVISED WITHOUT WRITTEN PERMISSION BY PETSMART. THE CONTRACTOR SHALL CHECK AND VERIFY ALL DIMENSIONS AND UTILITY LOCATIONS, AND REPORT ALL ERRORS AND OMISSIONS PRIOR TO COMMENCING WORK.
THIS DRAWING IS NOT TO BE SCALED.

[illegible]

PROJECT NO. 16K 2025 US INSTRUCTION SET		
ORIGINAL SCALE: AS INDICATED		IF THIS BAR IS NOT 1" LONG ADJUST YOUR PLOTTING SCALE
DRAWN BY:	XXX	
CHECKED BY:	XXX	
PAGE #: 20	OF: 47	
		1"

ROOF FRAMING DETAILS

S3.1