
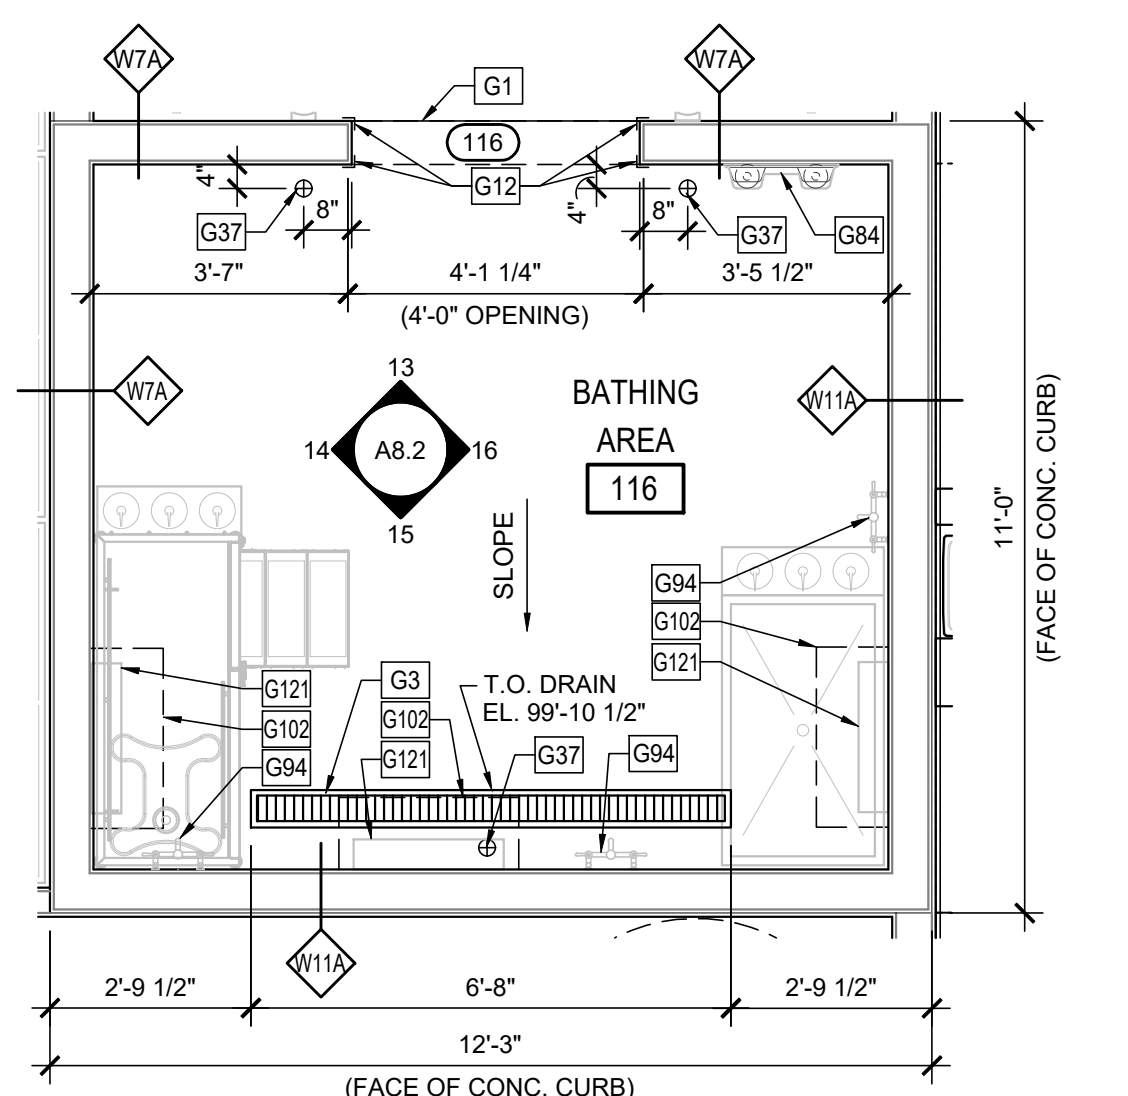


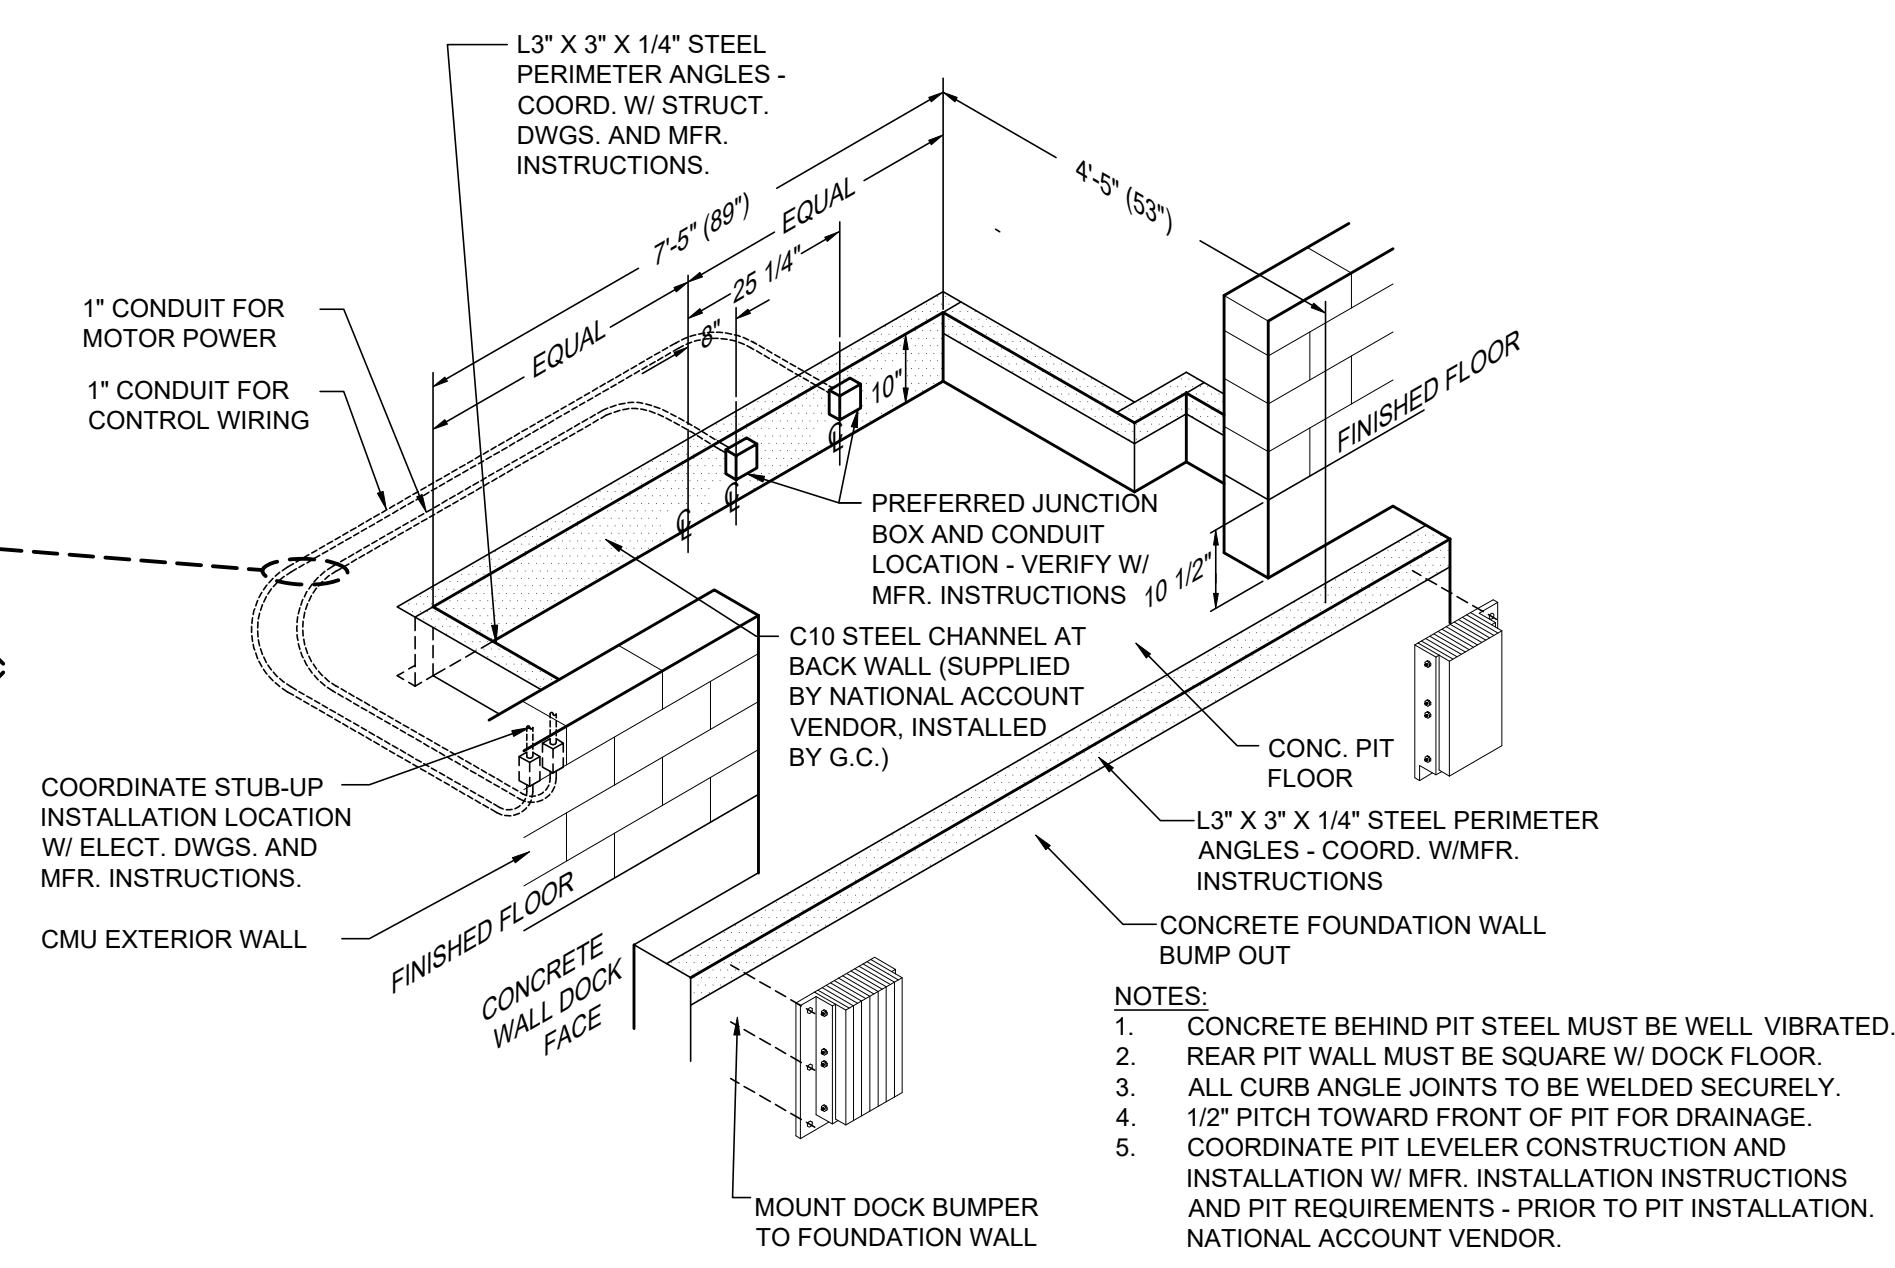

GENERAL NOTES:

1. SEE SHEET A0.1 FOR ARCHITECTURAL KEY NOTES.
2. NO VISIBLE FLOOR CUTS ACCEPTABLE @ ANY LOCATIONS, UNLESS APPROVED BY PETSMAST CONSTRUCTION MANAGER.
3. ALL INTERIOR PARTITION DIMENSIONS ARE TO FACE OF STUD OR INTERIOR FACE OF EXTERIOR CMU/CONC. WALL UNLESS NOTED OTHERWISE.
4. ALL WALLS BEHIND MILLWORK SHALL HAVE FINAL FINISH PRIOR TO INSTALLATION OF MILLWORK FINISH MATERIAL SHALL BE INSTALLED PRIOR TO MILLWORK INSTALLATION.
5. SEALANTS TO BE SAME COLOR AS ADJACENT SURFACE UNLESS NOTED OTHERWISE.
6. ASSUMED FINISH FLOOR ELEVATION WITH THE ARCHITECTURAL DRAWINGS IS SHOWN AS 100'-0".
7. FOR ALL DOORS REQUIRING WALL MOUNTED DOOR STOPS, PROVIDE PLYWOOD BLOCKING PER BLOCKING SCHEDULE.
8. SEALANT IN ALL WEAT AREAS TO BE SIKAFLEX 1A POLYURETHANE SEALANT (COLOR TO MATCH ADJACENT SURFACES)
9. PROVIDE REDUNDANT CONTROL MESH SECURED WITH EXPANDING FOAM AROUND ALL PENETRATIONS, INSTALL IN A WORKMANLIKE MANNER, SEE SPEC.
10. FOR LOCATION OF DOOR JAMBS NOT SHOWN ON PLAN, SEE DETAIL 10A/0.0.
11. SEE SHEET A0.0 FOR WALL TYPES.
12. CONTRACTOR TO INSTALL PAPER TOWEL DISPENSER AND HAND SANITIZER IN ADJUNCTION CENTERED BY W KENNELS, ON REPTILE HABITAT ON SIDE FLANKING AREA FROM FRONT DOOR, ON DOOR OF BIRD HABITAT, AND ALL PET CLEANING STATIONS AS DIRECTED BY PETSMAST CONSTRUCTION MANAGER.
13. ALL MILLWORK IN THE SALON AREA IS SUPPLIED AND INSTALLED AS PART OF THE GENERAL CONTRACT BY THE G.C. THROUGH REQUIRED VENDOR PROGRAM WITH MILLWORK VENDOR.
14. CONTRACTOR IS TO PROVIDE ALL REQUESTED SITE MEASURED DIMENSIONS FOR DECOR CONTRACTOR.
15. SEE SHEET A0.0 FOR DOOR SCHEDULE AND SHEET A6.1 FOR STOREFRONT AND WINDOW ELEVATIONS.

WALL PARTITION INSULATION LEGEND

	W= WALL TYPE TAG. (SEE SHEET A9.0 FOR WALL TYPES)
	X= NUMBER IDENTIFYING WHICH WALL TYPE
	Y= LETTER IDENTIFYING WHICH TYPE & EXTENT OF INSULATION
LABEL	INSULATION DESCRIPTION
"A"	2-1/2" RIGID INSULATION FULL HEIGHT
"B"	UNFACED 3-1/2" BATT. INSULATION FULL HEIGHT
"C"	UNFACED 3-1/2" BATT. INSULATION TO 6" ABOVE FINISHED CEILING
"D"	UNFACED 6" BATT. INSULATION FULL HEIGHT
"E"	UNFACED 6" BATT. INSULATION TO 6" ABOVE FINISHED CEILING

PET SMART
19601 North 27th Avenue
Phoenix, Arizona 85027 - (623) 580-6100

18K 2025 U.S.
VET SERVICES
INSTRUCTION
SET

FEBRUARY 12, 2025

ARCHITECT:

CONSULTANT

AL:

Y SEAL:

THIS DRAWING AND DESIGN IN COPYRIGHT PROTECTED WHICH SHALL NOT BE USED, REPRODUCED OR REVISED WITHOUT WRITTEN PERMISSION BY PETSMART. THE CONTRACTOR SHALL CHECK AND VERIFY ALL DIMENSIONS AND UTILITY LOCATIONS AND REPORT ALL ERRORS AND OMISSIONS PRIOR TO COMMENCING WORK.

USED FOR:

[illegible]

PROJECT NO.

FOR 2023 US INSTRUCTION SET

AS INDICATED

CHECKED BY

ARCHITECTURAL

F₁

ENLARGED FLOOR PLANS

TEST NAME:

A2.2