



19601 North 27th Avenue  
Phoenix, Arizona 85027 - (623) 580-6100

18K 2025 U.S.  
VET SERVICES  
INSTRUCTION  
SET

FEBRUARY 12, 2025

ARCHITECT:

CONSULTANT:

SEAL:

CITY SEAL:

DISCLAIMER:  
THIS DRAWING AND DESIGN IN COPYRIGHT PROTECTED WHICH SHALL NOT BE USED, REPRODUCED OR REVISED WITHOUT WRITTEN PERMISSION BY PETSMART. THE CONTRACTOR SHALL CHECK AND VERIFY ALL DIMENSIONS AND UTILITY LOCATIONS AND REPORT ALL ERRORS AND OMISSIONS PRIOR TO COMMENCING WORK.  
THIS DRAWING IS NOT TO BE SCALED.

ISSUED FOR:

# DESCRIPTION DATE

PROJECT NO:

18K 2025 US INSTRUCTION SET

ORIGINAL SCALE:

AS INDICATED

DRAWN BY:

XXX

CHECKED BY:

XXX

PAGE #:

OF

56

DISCIPLINE:

ARCHITECTURAL

TITLE:

INTERIOR  
ELEVATIONS

SHEET NUMBER:

A8.4

GENERAL NOTES:

1. SEE SHEET A0.1 FOR ARCHITECTURAL KEY NOTES.

FRP GENERAL NOTES:

- MILLWORK VENDOR HIRED BY G.C. SHALL PROVIDE AND INSTALL FRP SYSTEM. IT IS THE G.C. RESPONSIBILITY TO INCLUDE THEIR PRICE IN BIDS. THE FRP MUST BE PROPERLY PREPARED. IF THE AREAS ARE NOT CLEAN, PROPERLY PREPARED AND PROPERLY LIGHTED CAUSING A DELAY IN INSTALLATION, THE GC WILL BE REQUIRED TO PAY MILLWORK VENDOR FOR EACH DAY LONGER THAT THE INSTALL TAKES AS WELL AS THE COST TO PREPARE THE AREAS CORRECTLY. THE COST FOR DELAY WILL BE PAID DIRECTLY TO MILLWORK VENDOR.
- THERE WILL BE NO EXCEPTIONS. THE AREAS THAT RECEIVE THE FRP MUST BE PROPERLY PREPARED. IF THE AREAS ARE NOT CLEAN, PROPERLY PREPARED AND PROPERLY LIGHTED CAUSING A DELAY IN INSTALLATION, THE GC WILL BE REQUIRED TO PAY MILLWORK VENDOR FOR EACH DAY LONGER THAT THE INSTALL TAKES AS WELL AS THE COST TO PREPARE THE AREAS CORRECTLY. THE COST FOR DELAY WILL BE PAID DIRECTLY TO MILLWORK VENDOR.
- GENERAL CONTRACTORS SHALL BE RESPONSIBLE FOR PROVIDING MATERIAL TAKE-OFF FOR ORDERING OF THE FRP, TRIM AND BASE (MILLWORK VENDOR TO SUPPLY AND INSTALL).
- TYPICAL LEAD TIME FOR FRP MATERIALS IS TO BE COORDINATED WITH MILLWORK VENDOR.

TILE INSTALLATION CRITERIA:

- EXPPOSED OR SHARP EDGES ARE NOT PERMITTED. FACTORY FINISHED EDGES (NOT FIELD CUT EDGES) MAY BE EXPOSED ONLY WHERE INDICATED IN THE DRAWINGS.
- THE LAYOUT OF THE TILE WAINSCOT, SHOWN ON THE INTERIOR ELEVATIONS, IS TO BE LAID OUT SUCH THAT THE FIELD IS EQUAL, CENTERED FROM END OF THE WALL TO THE OPPOSITE END UNLESS NOTED OTHERWISE. THERE SHALL NEVER BE CUT TILES ON BOTH ENDS AND THERE SHALL NEVER BE LESS THAN 1/2 OF ONE TILE USED IN THE FIELD OF THE WAINSCOT. UNLESS SPECIFIED START POINT OR ROOM CONFIGURATION DICTATES TILE TO BE LESS THAN 1/2 OF ONE TILE.
- IN ALL ROOMS WITH FLOOR TILE AND MATCHING WALL TILE WAINSCOT AND TILE BASE, THE JOINTS OF THE FLOOR AND WALL TILES ARE TO ALIGN.

MISC. BLOCKING SCHEDULE:

| ROOM NAME             | ROOM NUMBER | BLOCKING FOR                          | MATERIAL                 |
|-----------------------|-------------|---------------------------------------|--------------------------|
| VET SERVICES CHECK-IN | 170         | WALL BUMPER GUARDS                    | 8" METAL STRAP           |
| TREATMENT             | 172         | DIGITAL TREATMENT BOARD MOUNT         | 3/4" X 60" X 36" PLYWOOD |
|                       |             | SCAVENGER PUMP (ABOVE CEILING)        | 3/4" X 24" X 24" PLYWOOD |
|                       |             | SOAP DISPENSER                        | 3/4" PLYWOOD             |
|                       |             | PAPER TOWEL DISPENSER                 | 3/4" PLYWOOD             |
| X-RAY                 | 174         | DOOR STOP                             | 3/4" PLYWOOD             |
|                       |             | X-RAY DISCONNECT                      | 3/4" X 24" PLYWOOD       |
| KENNEL ROOM           | 175         | DOOR STOP                             | 3/4" PLYWOOD             |
|                       |             | DOOR STOP                             | 3/4" PLYWOOD             |
| ISOLATION             | 177         | DOOR STOP                             | 3/4" PLYWOOD             |
|                       |             | SOAP DISPENSER                        | 3/4" PLYWOOD             |
| SUPPORT               | 178         | PAPER TOWEL DISPENSER                 | 3/4" PLYWOOD             |
|                       |             | HOT WATER RECIRCULATION PUMP ASSEMBLY | 3/4" X 48" PLYWOOD       |
|                       |             | WH-3 SEISMIC WALL STRAPS              | 3/4" X 24" PLYWOOD       |
|                       |             | ET-2 SEISMIC WALL STRAPS              | 3/4" X 24" PLYWOOD       |
|                       |             | WH-3 DISCONNECT                       | 3/4" X 24" PLYWOOD       |
|                       |             | DOOR STOP                             | 3/4" PLYWOOD             |
|                       |             | SOAP DISPENSER                        | 3/4" PLYWOOD             |
|                       |             | PAPER TOWEL DISPENSER                 | 3/4" PLYWOOD             |
| FELINE WARD           | 179         | DOOR STOP                             | 3/4" PLYWOOD             |
|                       |             | DOOR STOP                             | 3/4" PLYWOOD             |
| EXAM #1               | 181         | HAND SANITIZER                        | 3/4" PLYWOOD             |
|                       |             | PAPER TOWEL DISPENSER                 | 3/4" PLYWOOD             |
| EXAM #2               | 182         | DOOR STOP                             | 3/4" PLYWOOD             |
|                       |             | HAND SANITIZER                        | 3/4" PLYWOOD             |
| EXAM #3               | 183         | PAPER TOWEL DISPENSER                 | 3/4" PLYWOOD             |
|                       |             | DOOR STOP                             | 3/4" PLYWOOD             |
| ADA EXAM #4           | 184         | HAND SANITIZER                        | 3/4" PLYWOOD             |
|                       |             | PAPER TOWEL DISPENSER                 | 3/4" PLYWOOD             |


MILLWORK BLOCKING SCHEDULE:

| ELEV.   | ROOM                     |        | APPROX TOTAL FEET | MATERIAL         | HEIGHT A.F.F.                   |
|---------|--------------------------|--------|-------------------|------------------|---------------------------------|
|         | NAME                     | NUMBER |                   |                  |                                 |
| 1/A8.4  | PHARMACY                 | 171    | 8'-0"             | 2X6              | 4", 70"                         |
| 3/A8.4  | PHARMACY                 | 171    | 24'-0"            | 2X6              | 29", 60", 95 3/4"               |
| 1/A8.4  | TREATMENT                | 172    | 33'-0"            | 2X6              | 29", 60", 95 3/4"               |
| 2/A8.4  | TREATMENT                | 172    | 11'-0"            | 2X6              | 29"                             |
| 3/A8.4  | TREATMENT                | 172    | 37'-0"            | 2X6              | 29", 60", 95 3/4"               |
| 3/A8.4  | TREATMENT                | 172    | 4'-0"             | 2X6              | 78", 95 3/4"                    |
| 3/A8.4  | TREATMENT                | 172    | 5'-0"             | 3/4" X 48" PLYWD | 48"                             |
| 4/A8.4  | TREATMENT                | 172    | 8'-0"             | 2X6              | 54", 60", 66", 72"              |
| 27/A8.4 | X-RAY                    | 174    | 4'-0"             | 3/4" X 12" PLYWD | 6", 55 1/2"                     |
| 12/A8.5 | ISOLATION                | 177    | 4'-0"             | 2X6              | 29"                             |
| 12/A8.5 | ISOLATION                | 177    | 4'-0"             | 3/4" X 36" PLYWD | 48"                             |
| 30/A8.4 | SUPPORT                  | 178    | 5'-0"             | 3/4" X 48" PLYWD | 48"                             |
| 32/A8.4 | SUPPORT                  | 178    | 5'-0"             | 3/4" X 48" PLYWD | 48"                             |
| 19/A8.4 | EXAM #1                  | 181    | 3'-0"             | 2X6              | 29"                             |
| 19/A8.4 | EXAM #1 (EXAM TABLE)     | 181    | 20'-0"            | 2X6              | 15", 21", 27", 32", 41"         |
| 19/A8.4 | EXAM #1 (EXAM TABLE)     | 181    | 4'-0"             | 3/4" X 96" PLYWD | 0"                              |
| 20/A8.4 | EXAM #1 (EXAM BENCH)     | 181    | 3'-0"             | 3/4" X 6" PLYWD  | 30"                             |
| 13/A8.4 | EXAM #2                  | 182    | 3'-0"             | 2X6              | 29"                             |
| 13/A8.4 | EXAM #2 (EXAM TABLE)     | 182    | 20'-0"            | 2X6              | 15", 21", 27", 32", 41"         |
| 13/A8.4 | EXAM #2 (EXAM TABLE)     | 182    | 4'-0"             | 3/4" X 96" PLYWD | 0"                              |
| 16/A8.4 | EXAM #2 (EXAM BENCH)     | 182    | 3'-0"             | 3/4" X 6" PLYWD  | 30"                             |
| 9/A8.4  | EXAM #3                  | 183    | 3'-0"             | 2X6              | 29"                             |
| 9/A8.4  | EXAM #3 (EXAM TABLE)     | 183    | 20'-0"            | 2X6              | 15", 21", 27", 32", 41"         |
| 9/A8.4  | EXAM #3 (EXAM TABLE)     | 183    | 4'-0"             | 3/4" X 96" PLYWD | 0"                              |
| 12/A8.4 | EXAM #3 (EXAM BENCH)     | 183    | 3'-0"             | 3/4" X 6" PLYWD  | 30"                             |
| 5/A8.4  | ADA EXAM #4              | 184    | 3'-0"             | 2X6              | 27"                             |
| 5/A8.4  | ADA EXAM #4 (EXAM TABLE) | 184    | 20'-0"            | 2X6              | 13", 18 1/2", 24", 29 1/2", 35" |
| 5/A8.4  | ADA EXAM #4 (EXAM TABLE) | 184    | 4'-0"             | 3/4" X 96" PLYWD | 0"                              |
| 8/A8.4  | ADA EXAM #4 (EXAM BENCH) | 184    | 3'-0"             | 3/4" X 6" PLYWD  | 30"                             |

CONTRACTOR SHALL VERIFY MILLWORK BLOCKING LOCATIONS & EXTENT WITH NATIONAL ACCOUNT MILLWORK VENDOR


NOTE: ALL MILLWORK IS SUPPLIED AND INSTALLED BY G.C. AS PART OF G.C. SCOPE THRU NATIONAL ACCOUNT MILLWORK VENDOR (SEE SHEET F2.0). ALL BLOCKING/ BACKING IS SUPPLIED AND INSTALLED BY GENERAL CONTRACTOR.

REFER TO DETAIL 3/A12.1 FOR EXAM TABLE BLOCKING DETAIL

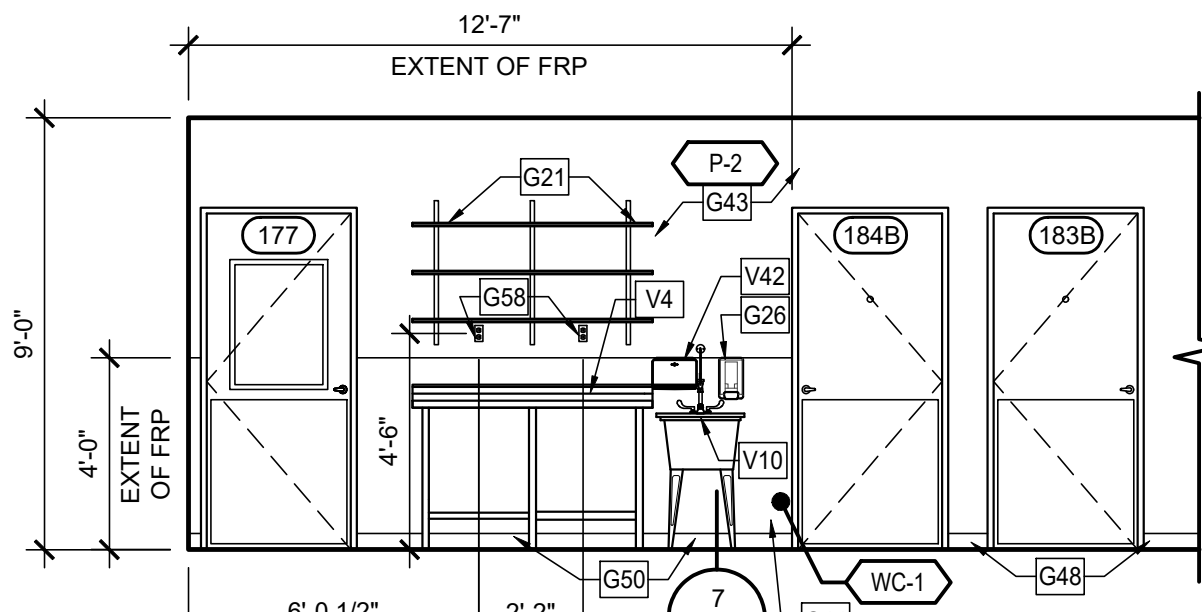


32 SUPPORT (178)

A8.4 SCALE: 1/4"=1'-0"

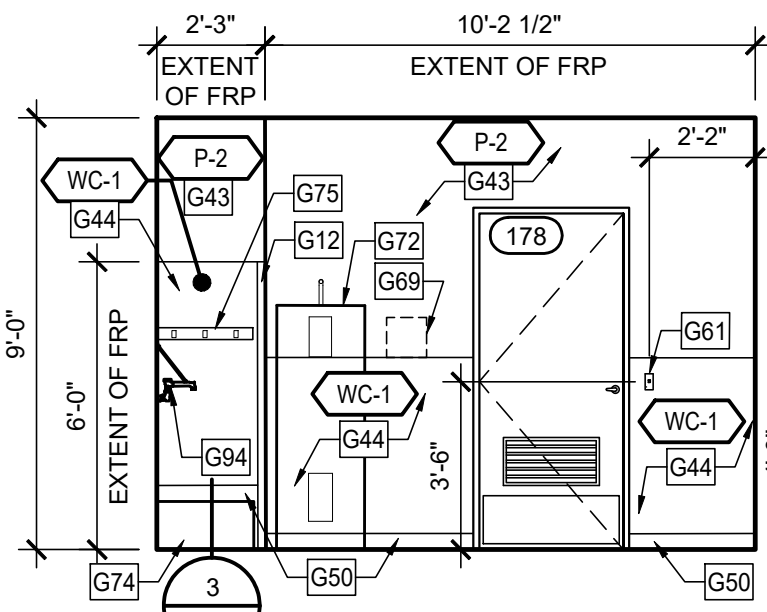


31 SUPPORT (178)

A8.4 SCALE: 1/4"=1'-0"

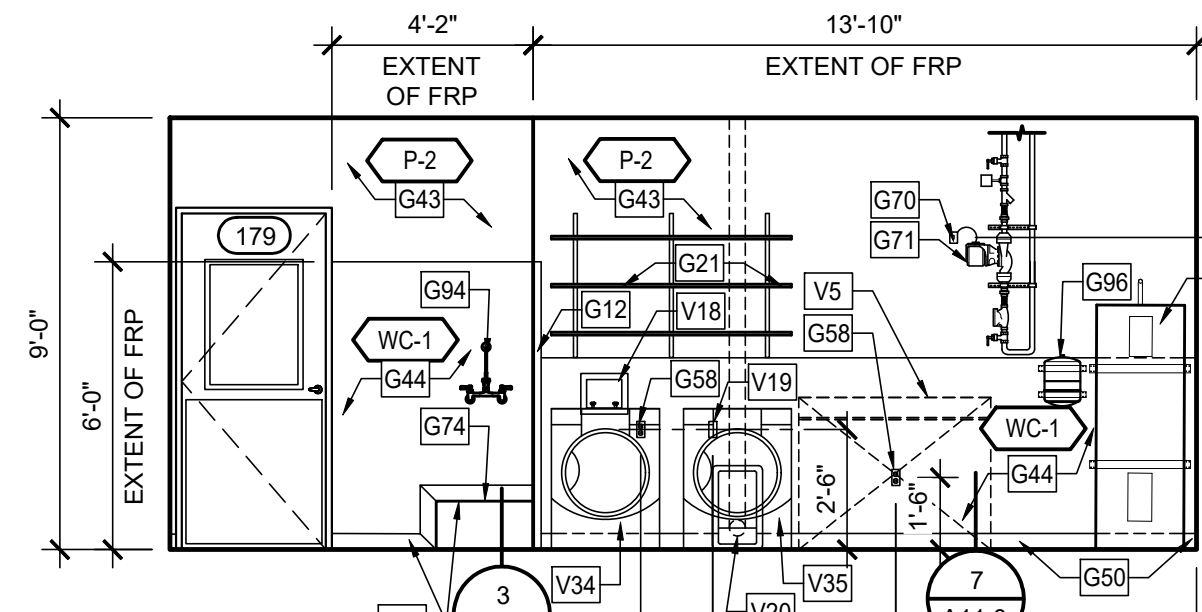


30 SUPPORT (178)

A8.4 SCALE: 1/4"=1'-0"

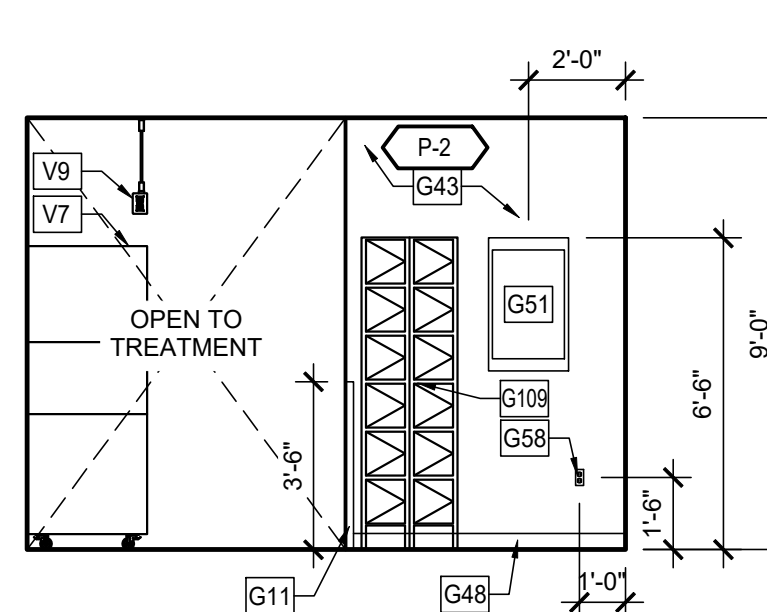


29 SUPPORT (178)

A8.4 SCALE: 1/4"=1'-0"

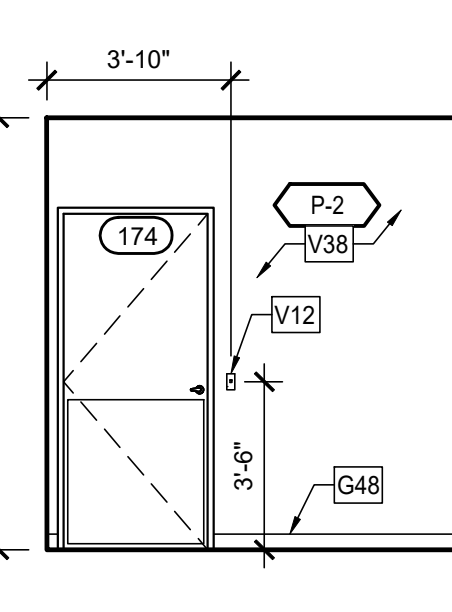


28 X-RAY (174)

A8.4 SCALE: 1/4"=1'-0"

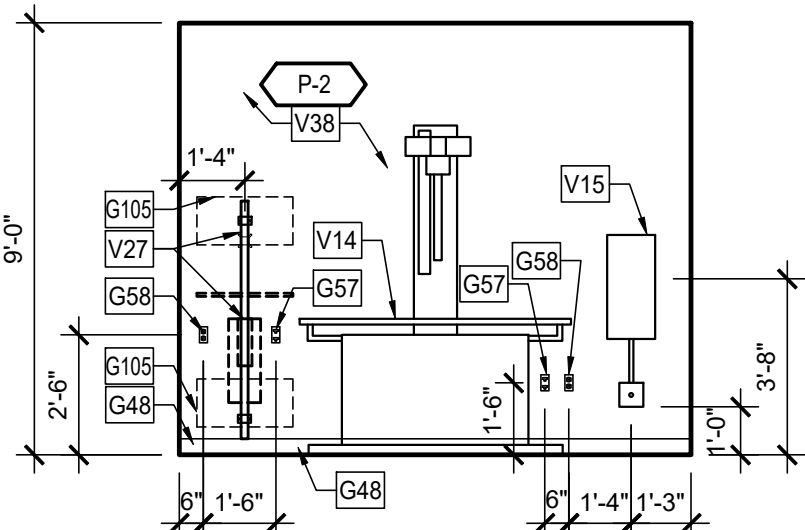


27 X-RAY (174)

A8.4 SCALE: 1/4"=1'-0"

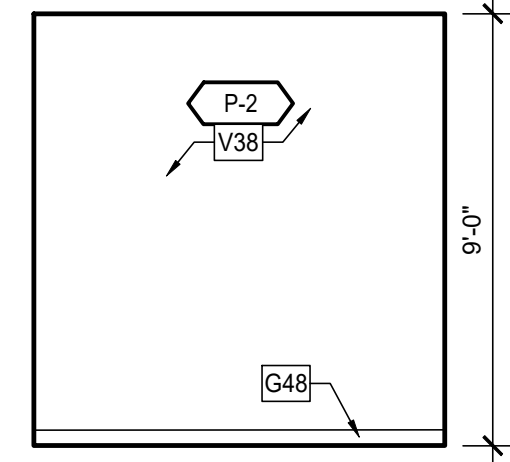


26 X-RAY (174)

A8.4 SCALE: 1/4"=1'-0"

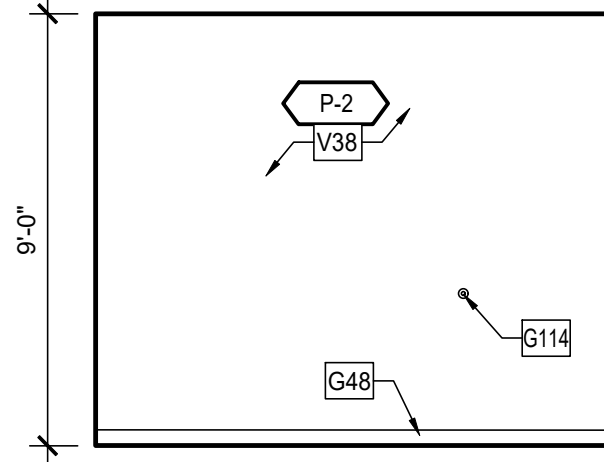


25 X-RAY (174)

A8.4 SCALE: 1/4"=1'-0"

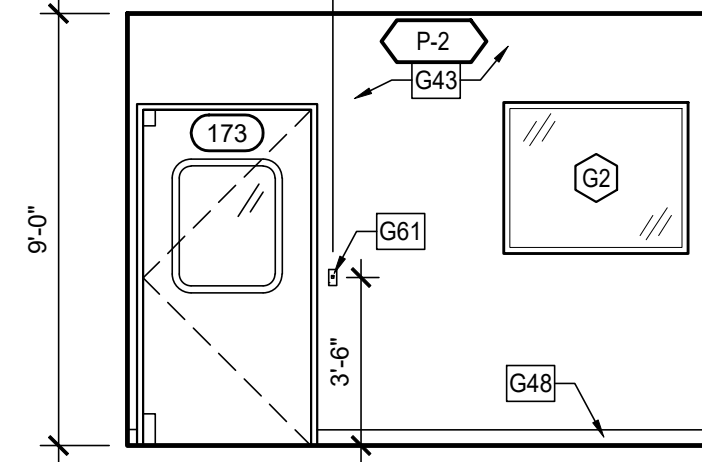


24 SURGERY (173)

A8.4 SCALE: 1/4"=1'-0"

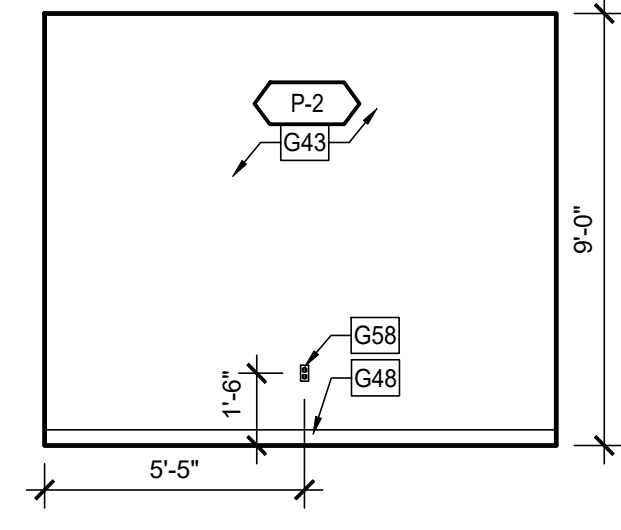


23 SURGERY (173)

A8.4 SCALE: 1/4"=1'-0"

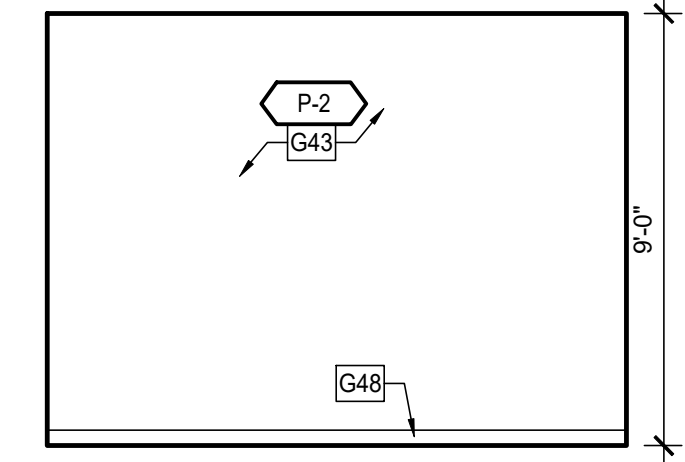


22 SURGERY (173)

A8.4 SCALE: 1/4"=1'-0"

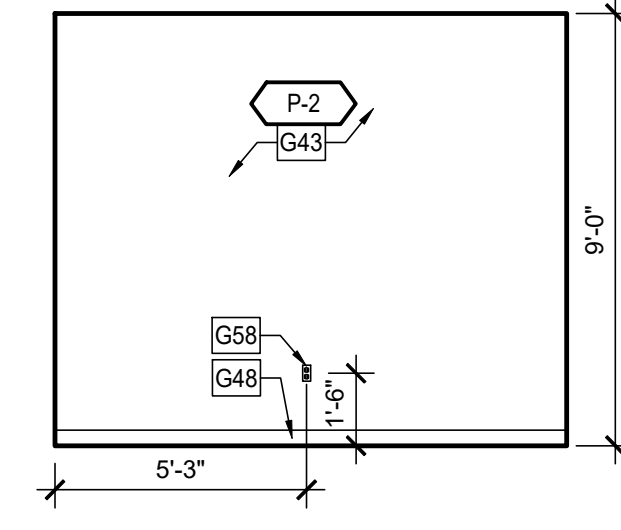


21 SURGERY (173)

A8.4 SCALE: 1/4"=1'-0"

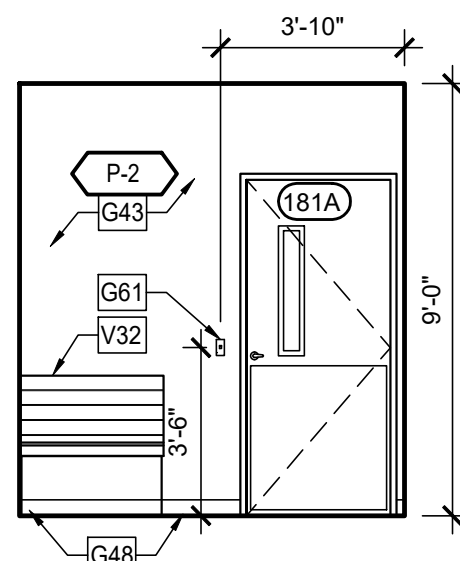


20 EXAM #1 (181)

A8.4 SCALE: 1/4"=1'-0"

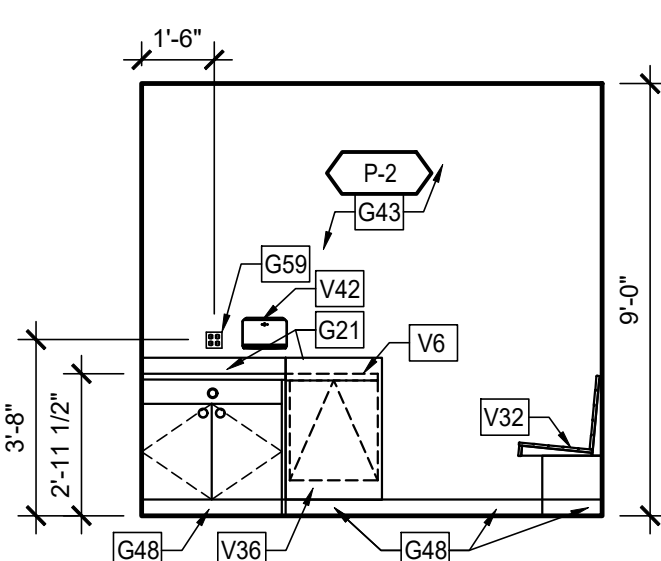


19 EXAM #1 (181)

A8.4 SCALE: 1/4"=1'-0"

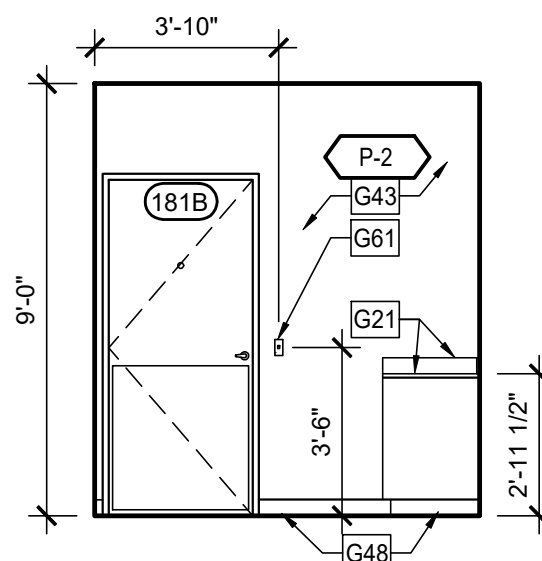


18 EXAM #1 (181)

A8.4 SCALE: 1/4"=1'-0"

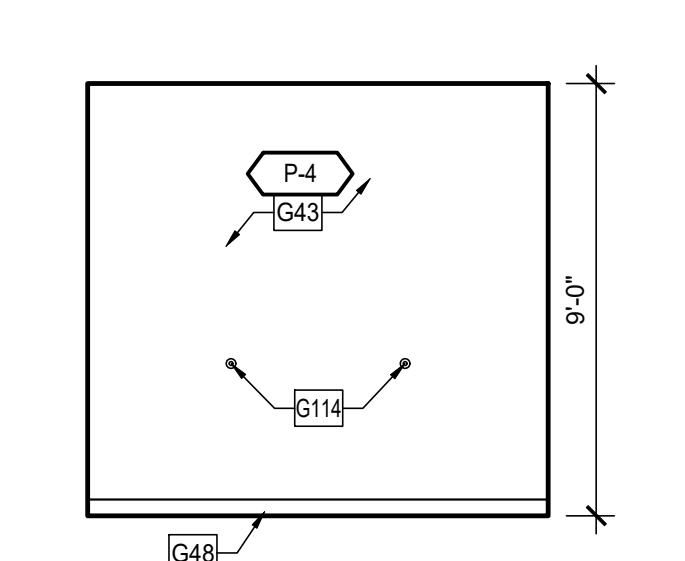


17 EXAM #1 (181)

A8.4 SCALE: 1/4"=1'-0"

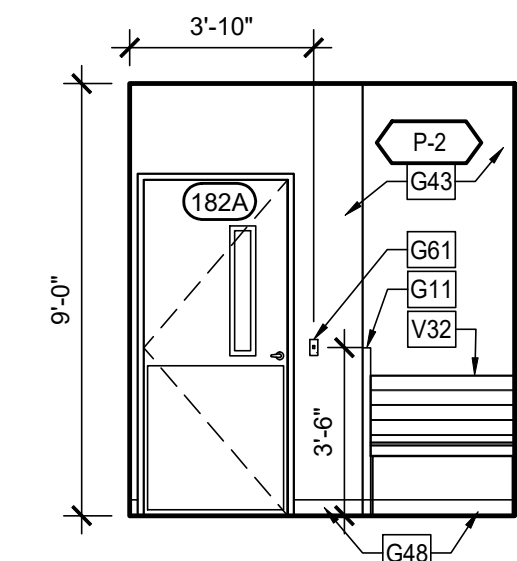


16 EXAM #2 (182)

A8.4 SCALE: 1/4"=1'-0"

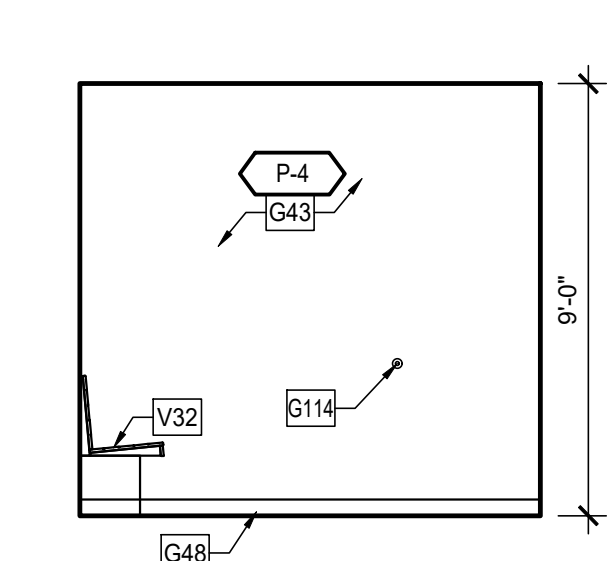


15 EXAM #2 (182)

A8.4 SCALE: 1/4"=1'-0"

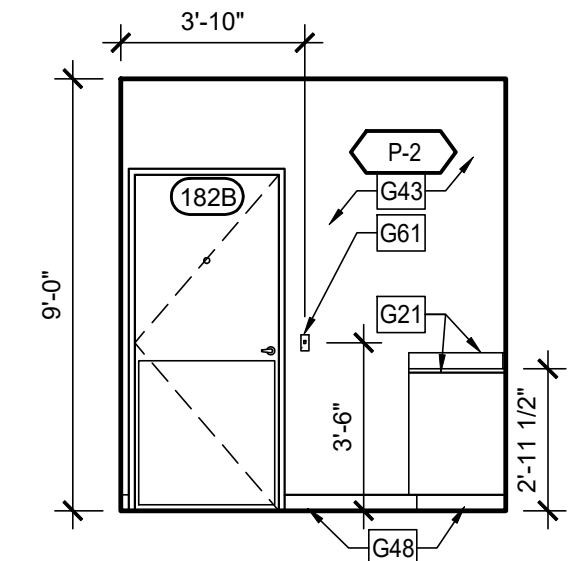


14 EXAM #2 (182)

A8.4 SCALE: 1/4"=1'-0"

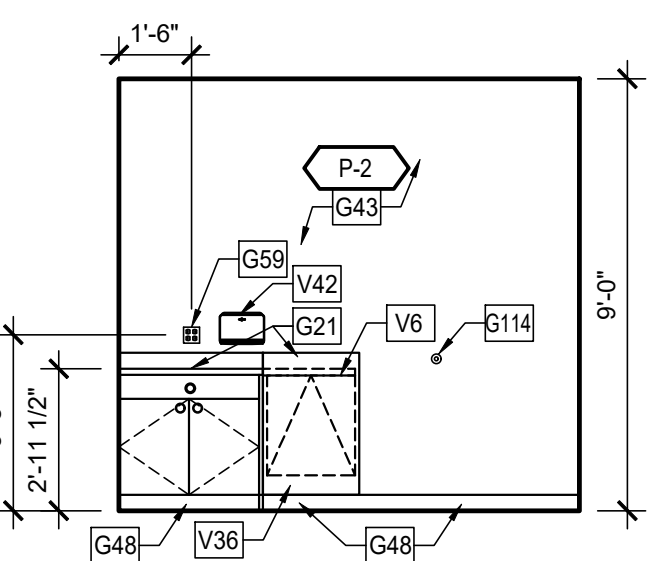


13 EXAM #2 (182)

A8.4 SCALE: 1/4"=1'-0"

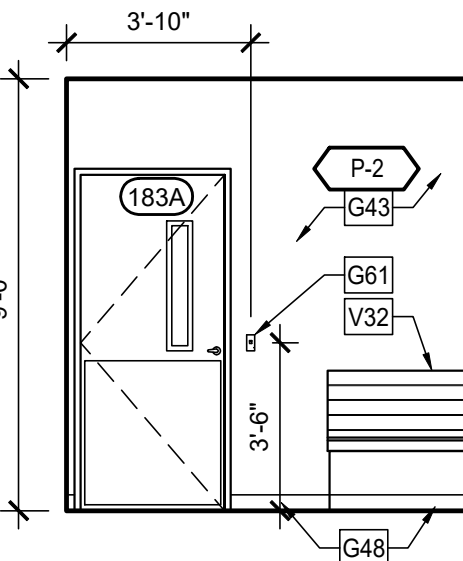


12 EXAM #3 (183)

A8.4 SCALE: 1/4"=1'-0"

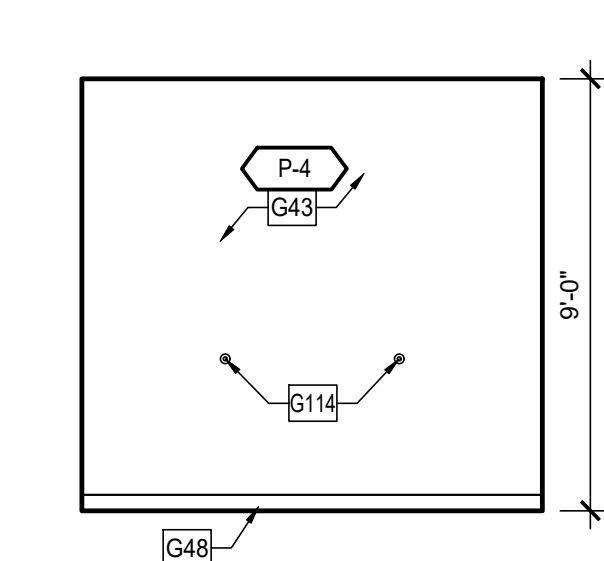


11 EXAM #3 (183)

A8.4 SCALE: 1/4"=1'-0"

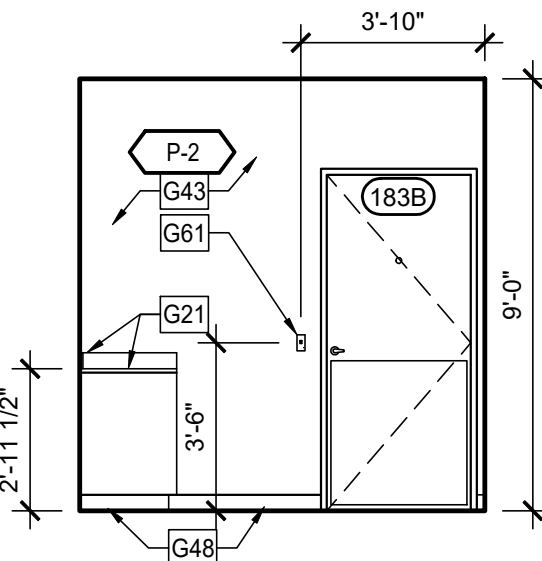


10 EXAM #3 (183)

A8.4 SCALE: 1/4"=1'-0"

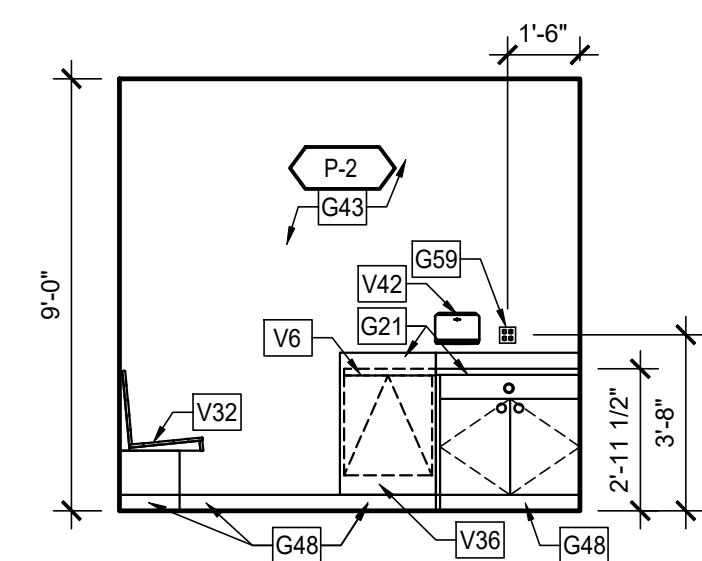


9 EXAM #3 (183)

A8.4 SCALE: 1/4"=1'-0"

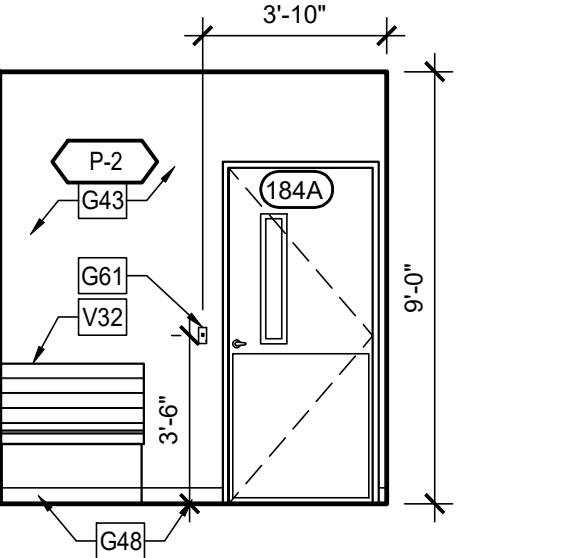


8 ADA EXAM #4 (184)

A8.4 SCALE: 1/4"=1'-0"

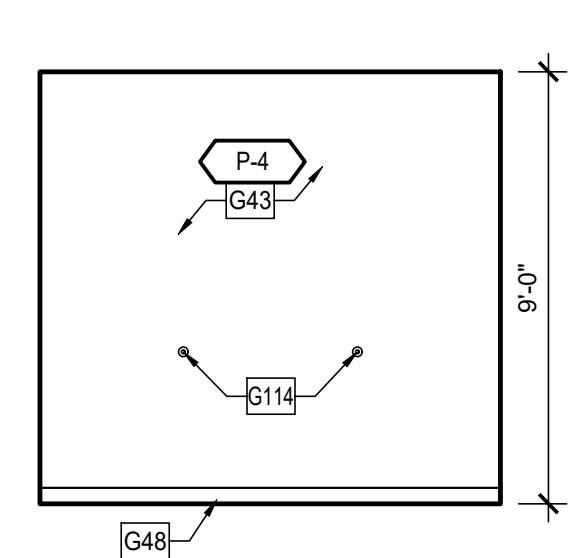


7 ADA EXAM #4 (184)

A8.4 SCALE: 1/4"=1'-0"

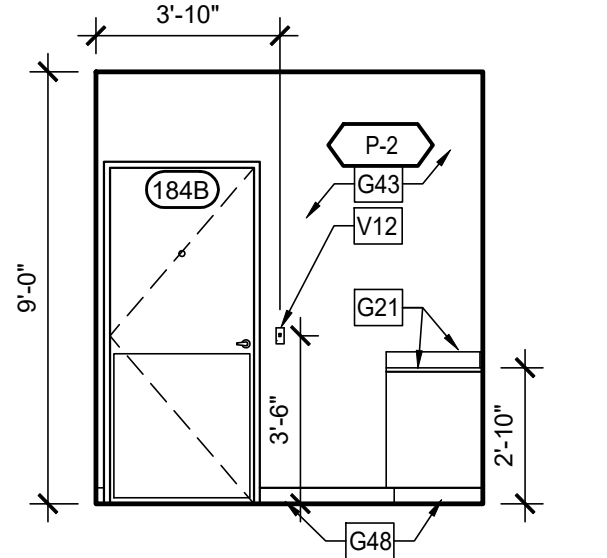


6 ADA EXAM #4 (184)

A8.4 SCALE: 1/4"=1'-0"

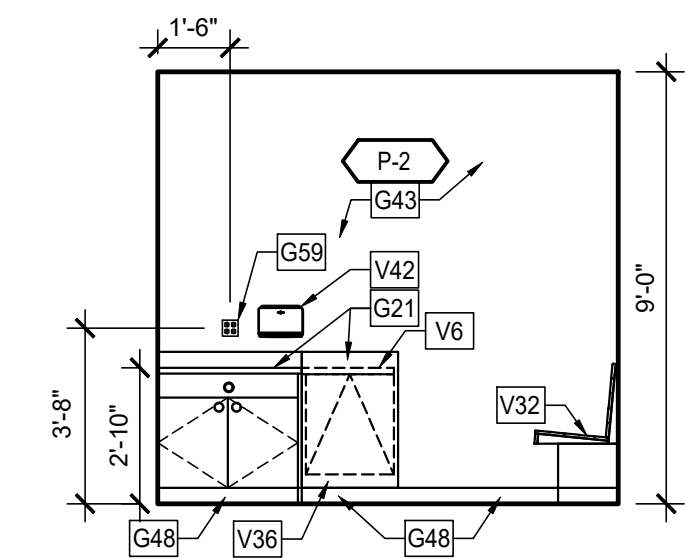


5 ADA EXAM #4 (184)

A8.4 SCALE: 1/4"=1'-0"

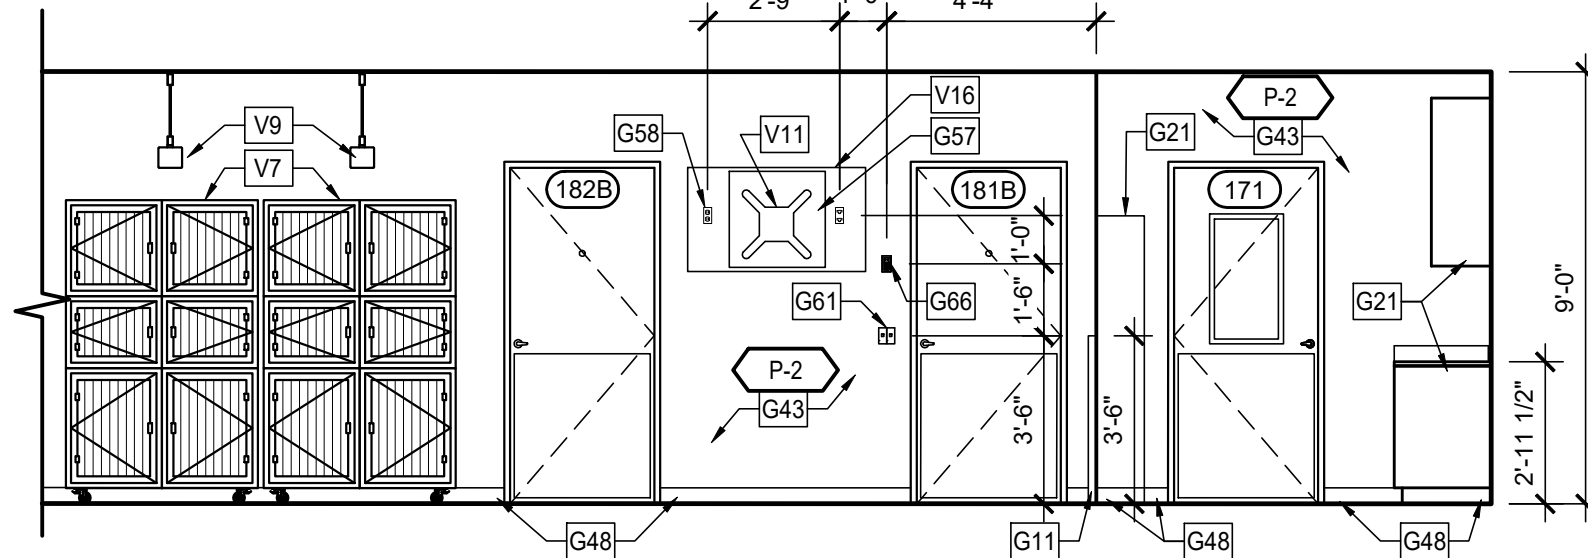


4 TREATMENT ROOM (172) / PHARMACY (171)

A8.4 SCALE: 1/4"=1'-0"

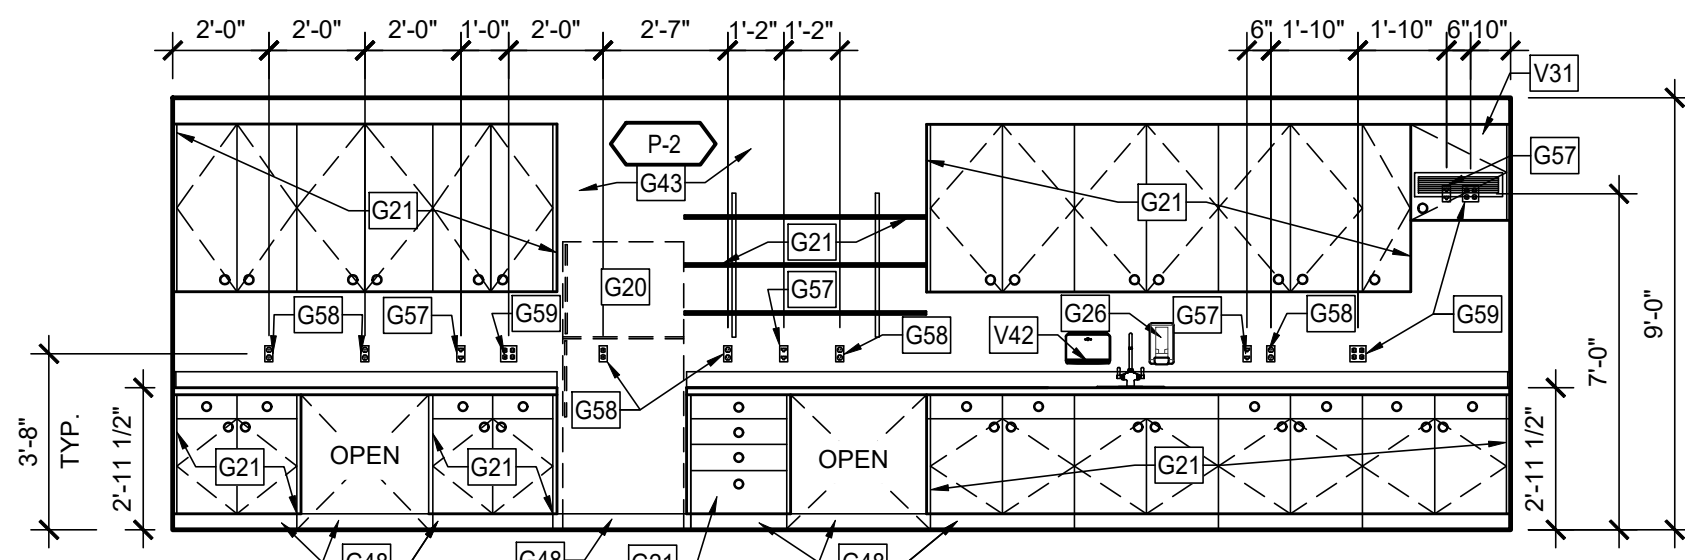


3 TREATMENT ROOM (172) / PHARMACY (171)

A8.4 SCALE: 1/4"=1'-0"

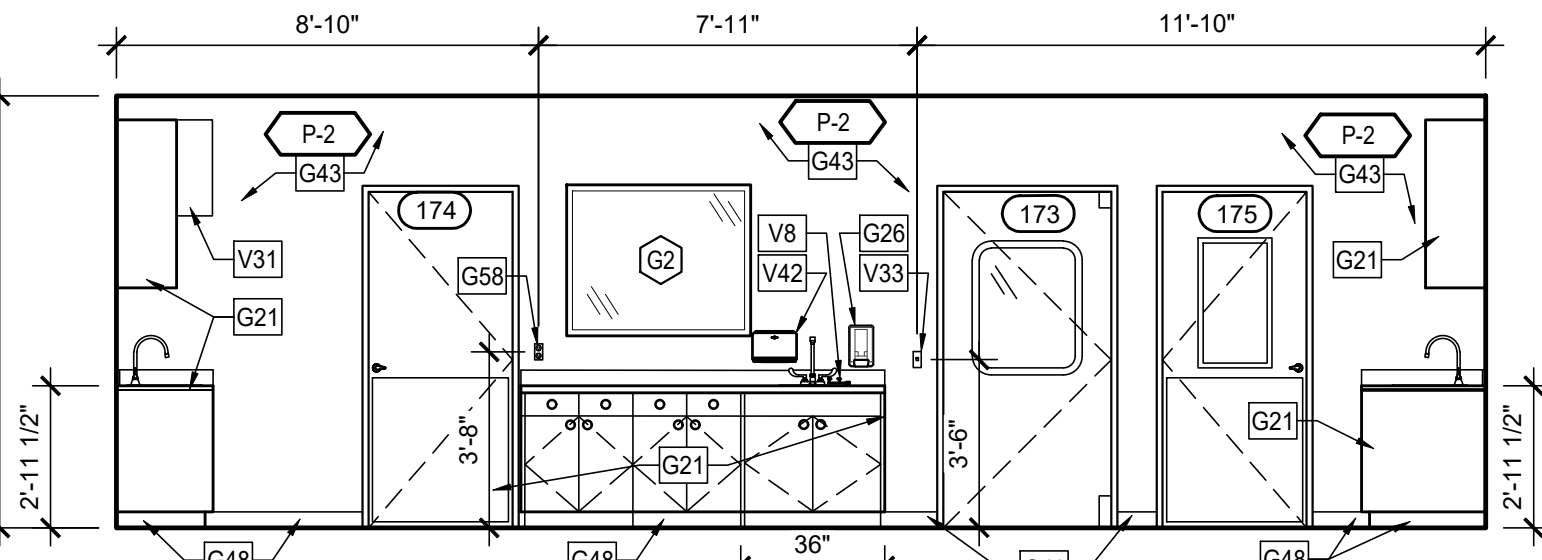

2 TREATMENT ROOM (172)

A8.4 SCALE: 1/4"=1'-0"

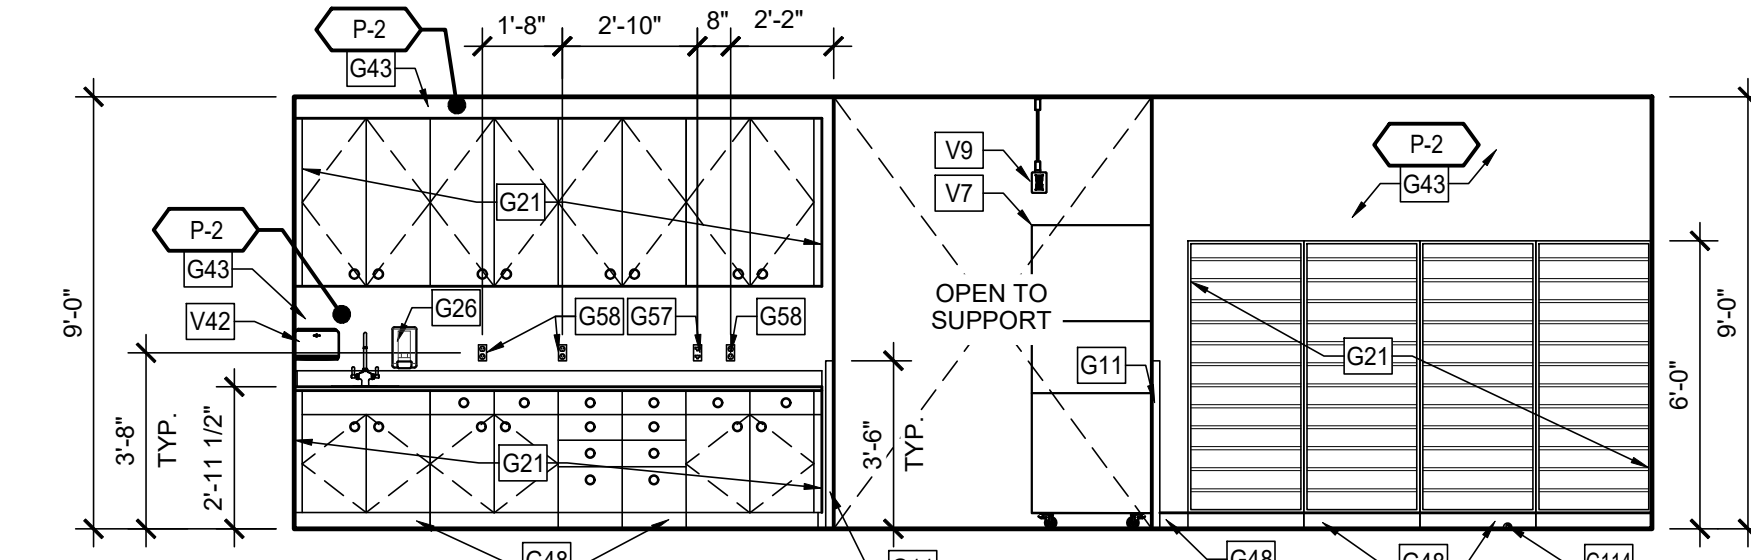

1 TREATMENT (172) / PHARMACY (171)

A8.4 SCALE: 1/4"=1'-0"