


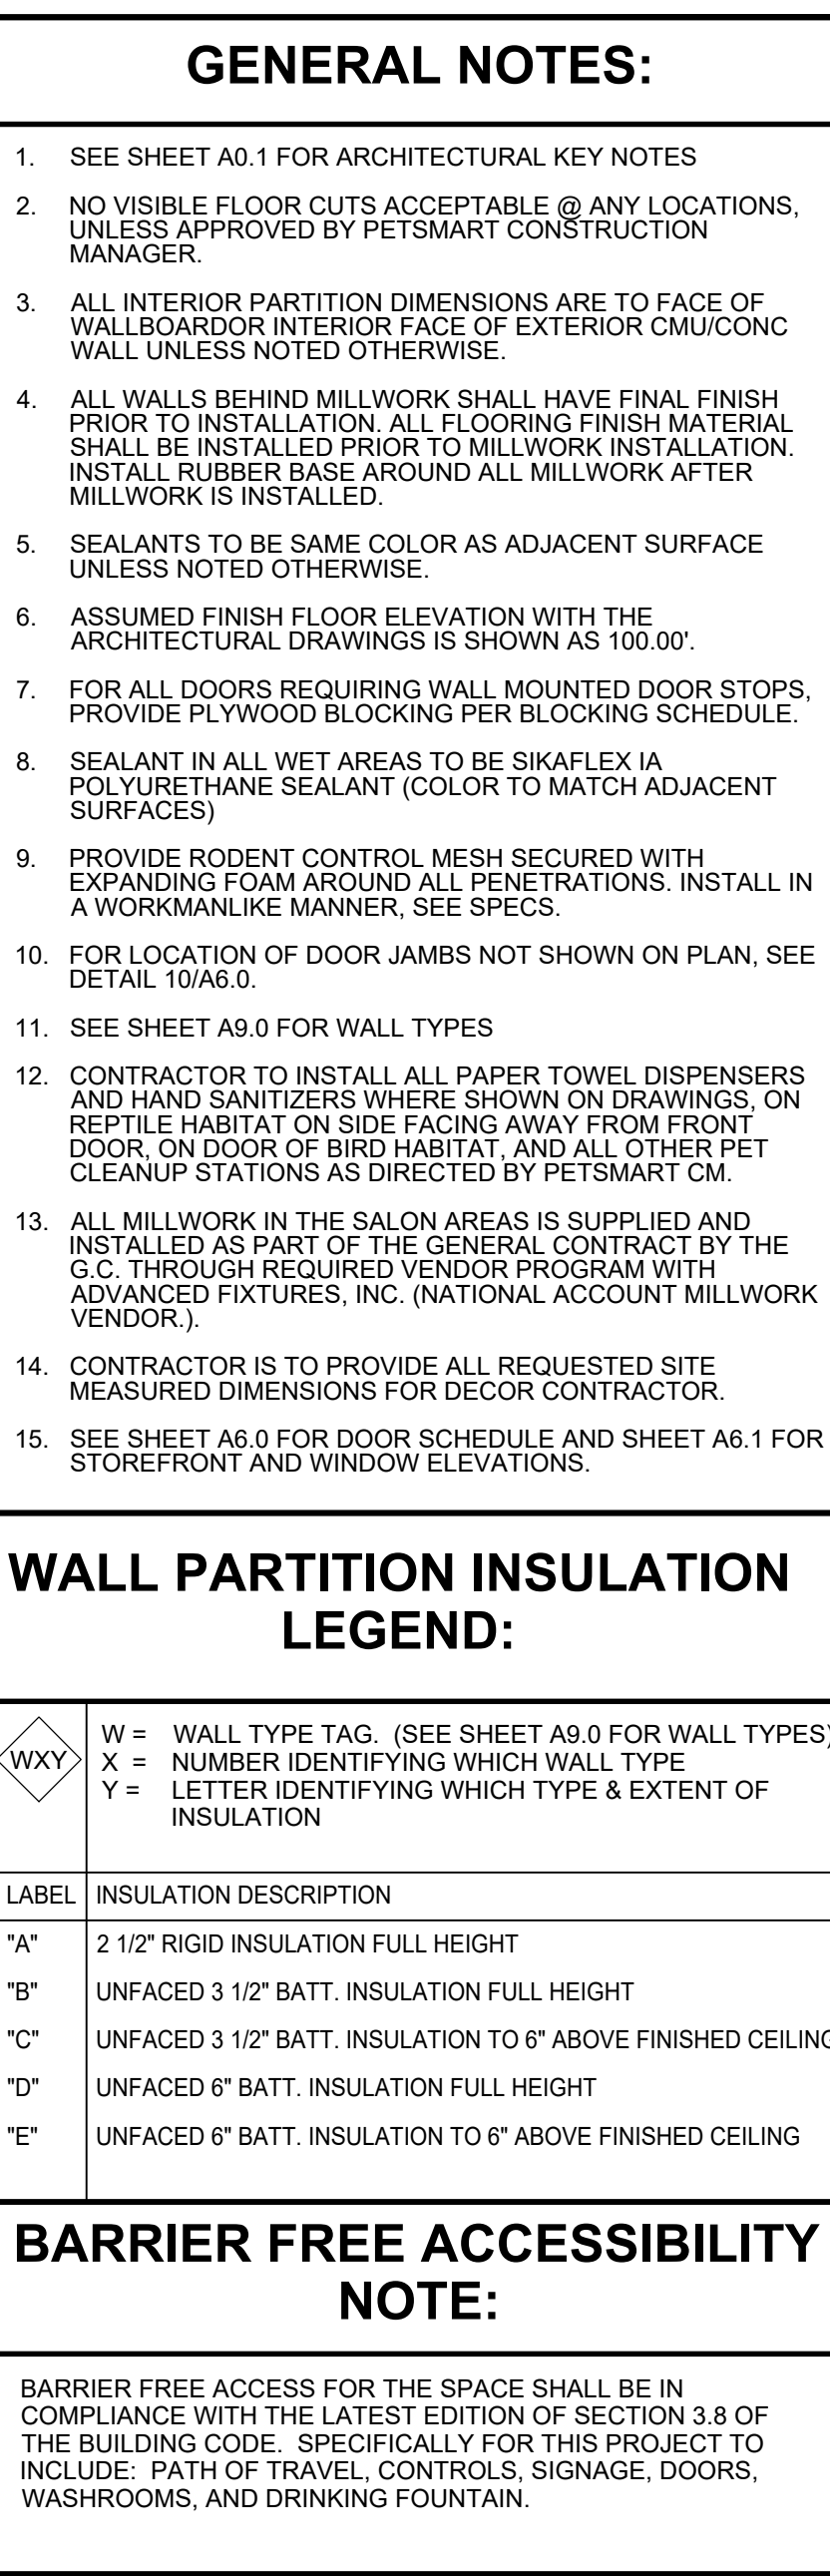

1 ENLARGED PLAN FRONT OF STORE
A2.1 SCALE: 1/4" = 1'-0"