


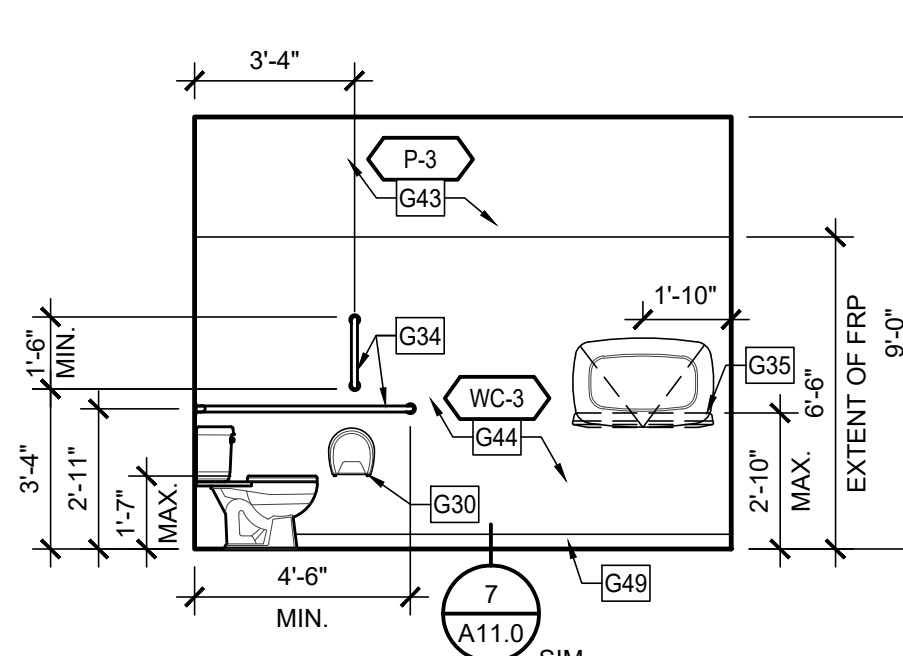

SCALE: 1/4"=1'-0"



SCALE: 1/4"=1'-0"



SCALE: 1/4"=1'-0"


SCALE: 1/4"=1'-0"

SCALE: 1/4"=1'

SCALE: 1/4"=1'

SCALE: 1/4"=

SCALE: 1/4"

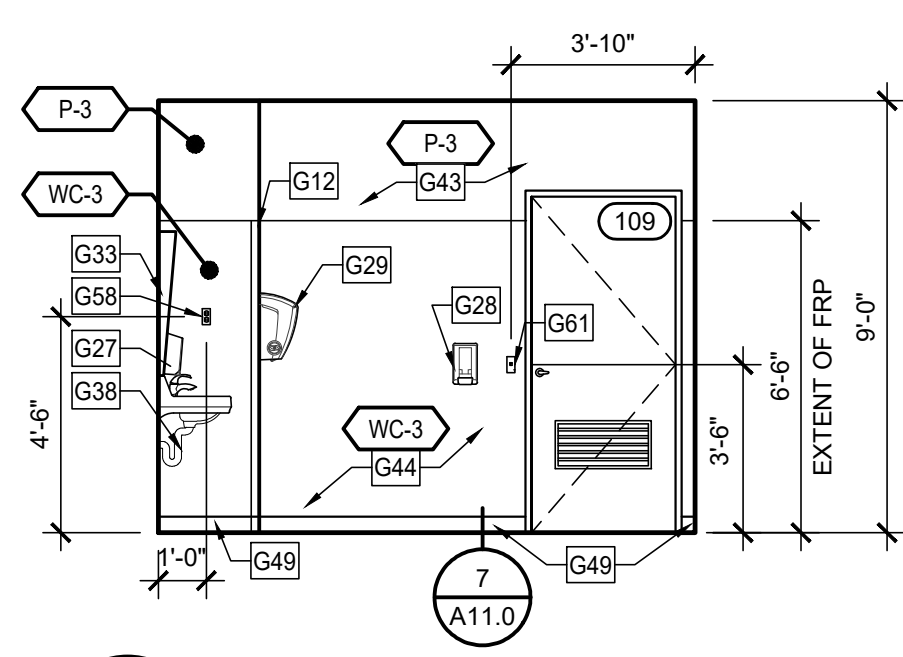

SCALE: 1/4"


SCALE: 1/4"=1

A8.3 SCALE:

SCALE: 1/4"=1'

SCALE: 1/4"=1'-0"

3 SCALE: 1/4"=

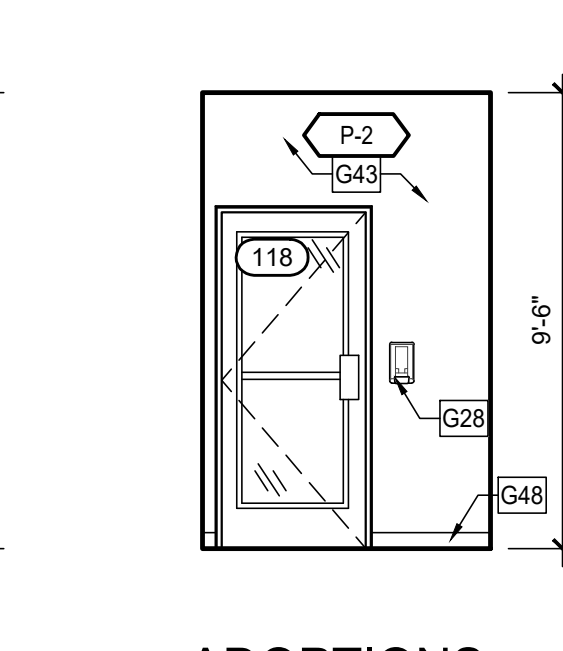

ADDITION

ADDITION

ADDITIONAL INFORMATION

ADDITIONAL INFORMATION

MILLI &

MILLI &

MILL & C

MILLI &


$$\frac{1}{4}'' = 1' - 0$$


1/4"=1'-0"

[illegible]

TITLE:	INTERIOR ELEVATIONS
SHEET NUMBER:	A8.3

NOTE: ALL MILLWORK IS SUPPLIED AND INSTALLED BY G.C. AS PART OF G.C. SCOPE THRU NATIONAL ACCOUNT MILLWORK VENDOR (SEE SHEET F2.0). ALL BLOCKING/ BACKING IS SUPPLIED AND INSTALLED BY GENERAL CONTRACTOR.