

DISCLAIMER:

THIS DRAWING AND DESIGN IN COPYRIGHT PROTECTED WHICH SHALL NOT BE USE REPRODUCED OR REVISED WITHOUT WRITTEN PERMISSION BY PETSMART. THE CONTRACTOR SHALL CHECK AND VERIFY ALL DIMENSIONS AND UTILITY LOCATIONS AND REPORT ALL ERRORS AND OMISSIONS PRIOR TO COMMENCING WORK.

THIS DRAWING IS NOT TO BE SCALED.

ISSUED FOR:

[illegible]

PROJECT NO: 16K 2026 US INSTRUCTION SET

ORIGINAL SCALE:
AS INDICATED

DRAWN BY: YYY

CHECKED BY:	XXX	SCALE
-------------	-----	-------


PAGE #:	CE:	1"
---------	-----	----

DISCIPLINE: STRUCTURAL


TITLE: _____

ROOF FRAMING DETAILS

SHEET NUMBER:

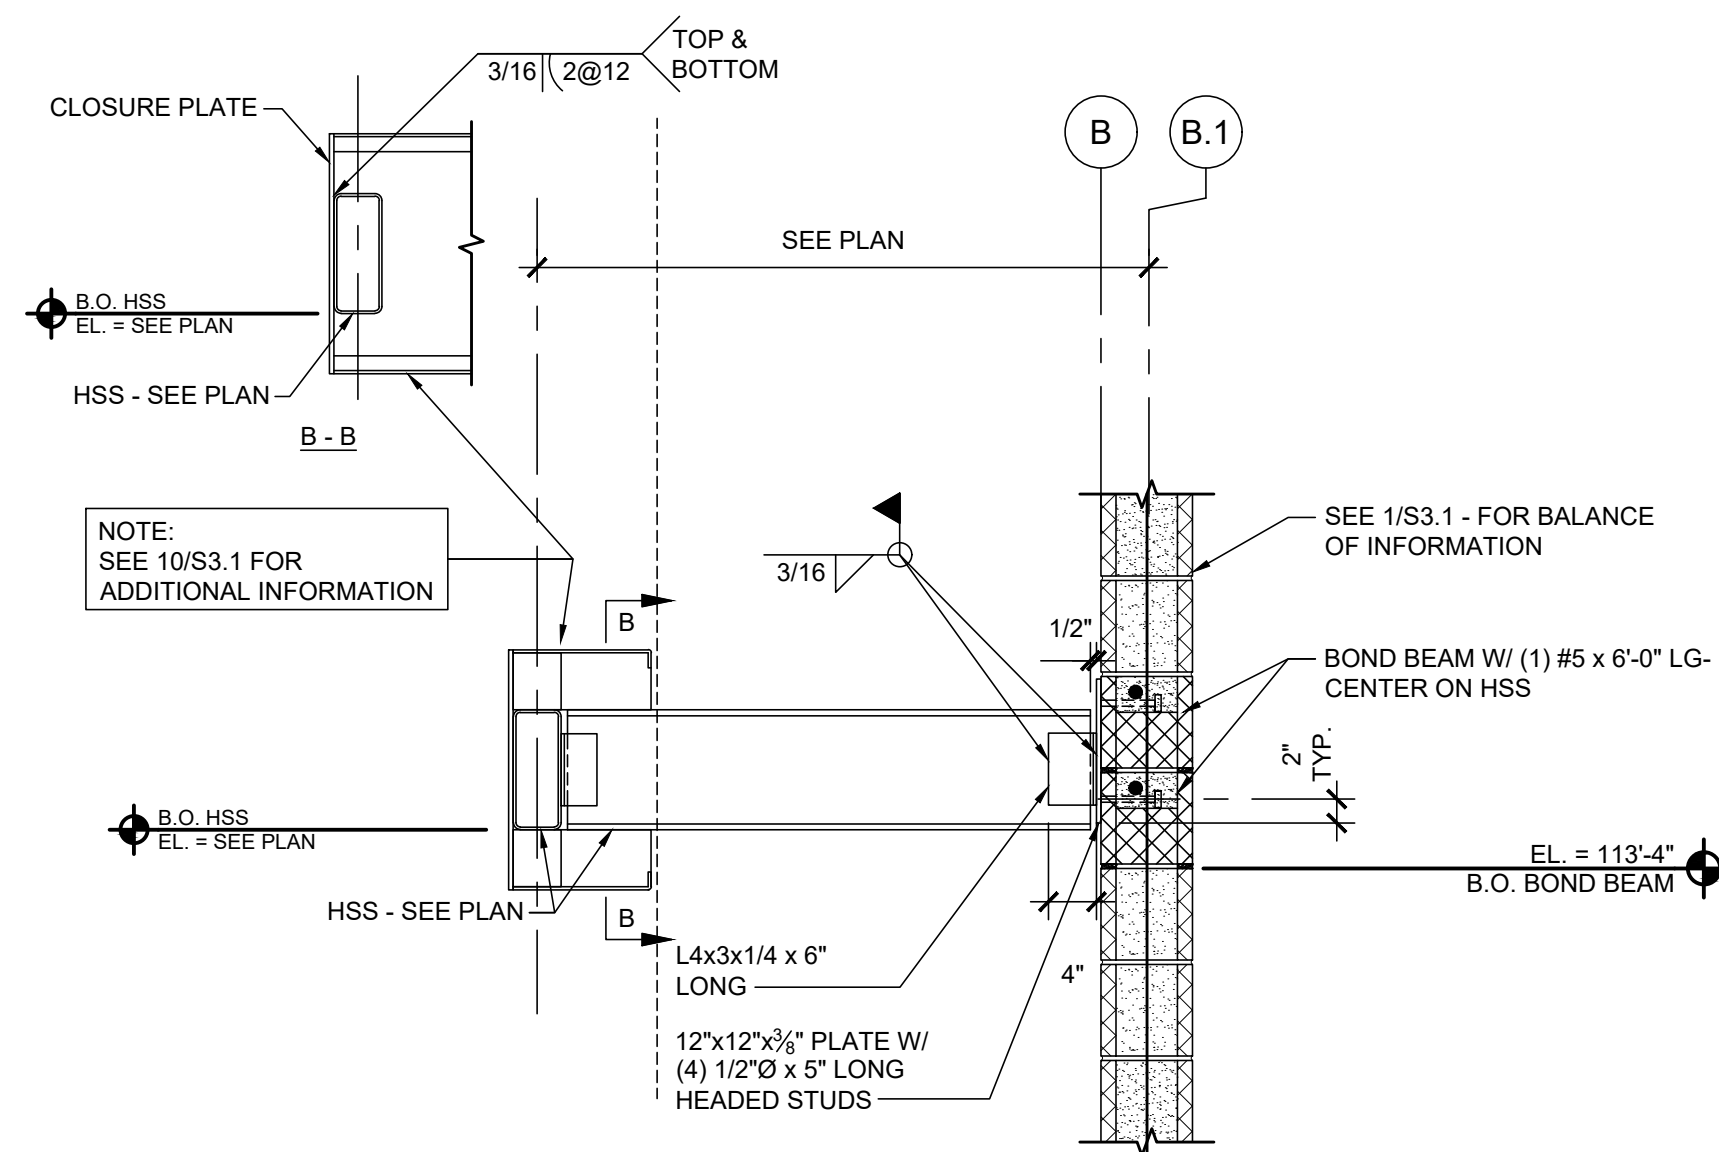


11 DETAIL AT FRONT CANOPY
S3.1 SCALE: 3/4" = 1'-0"

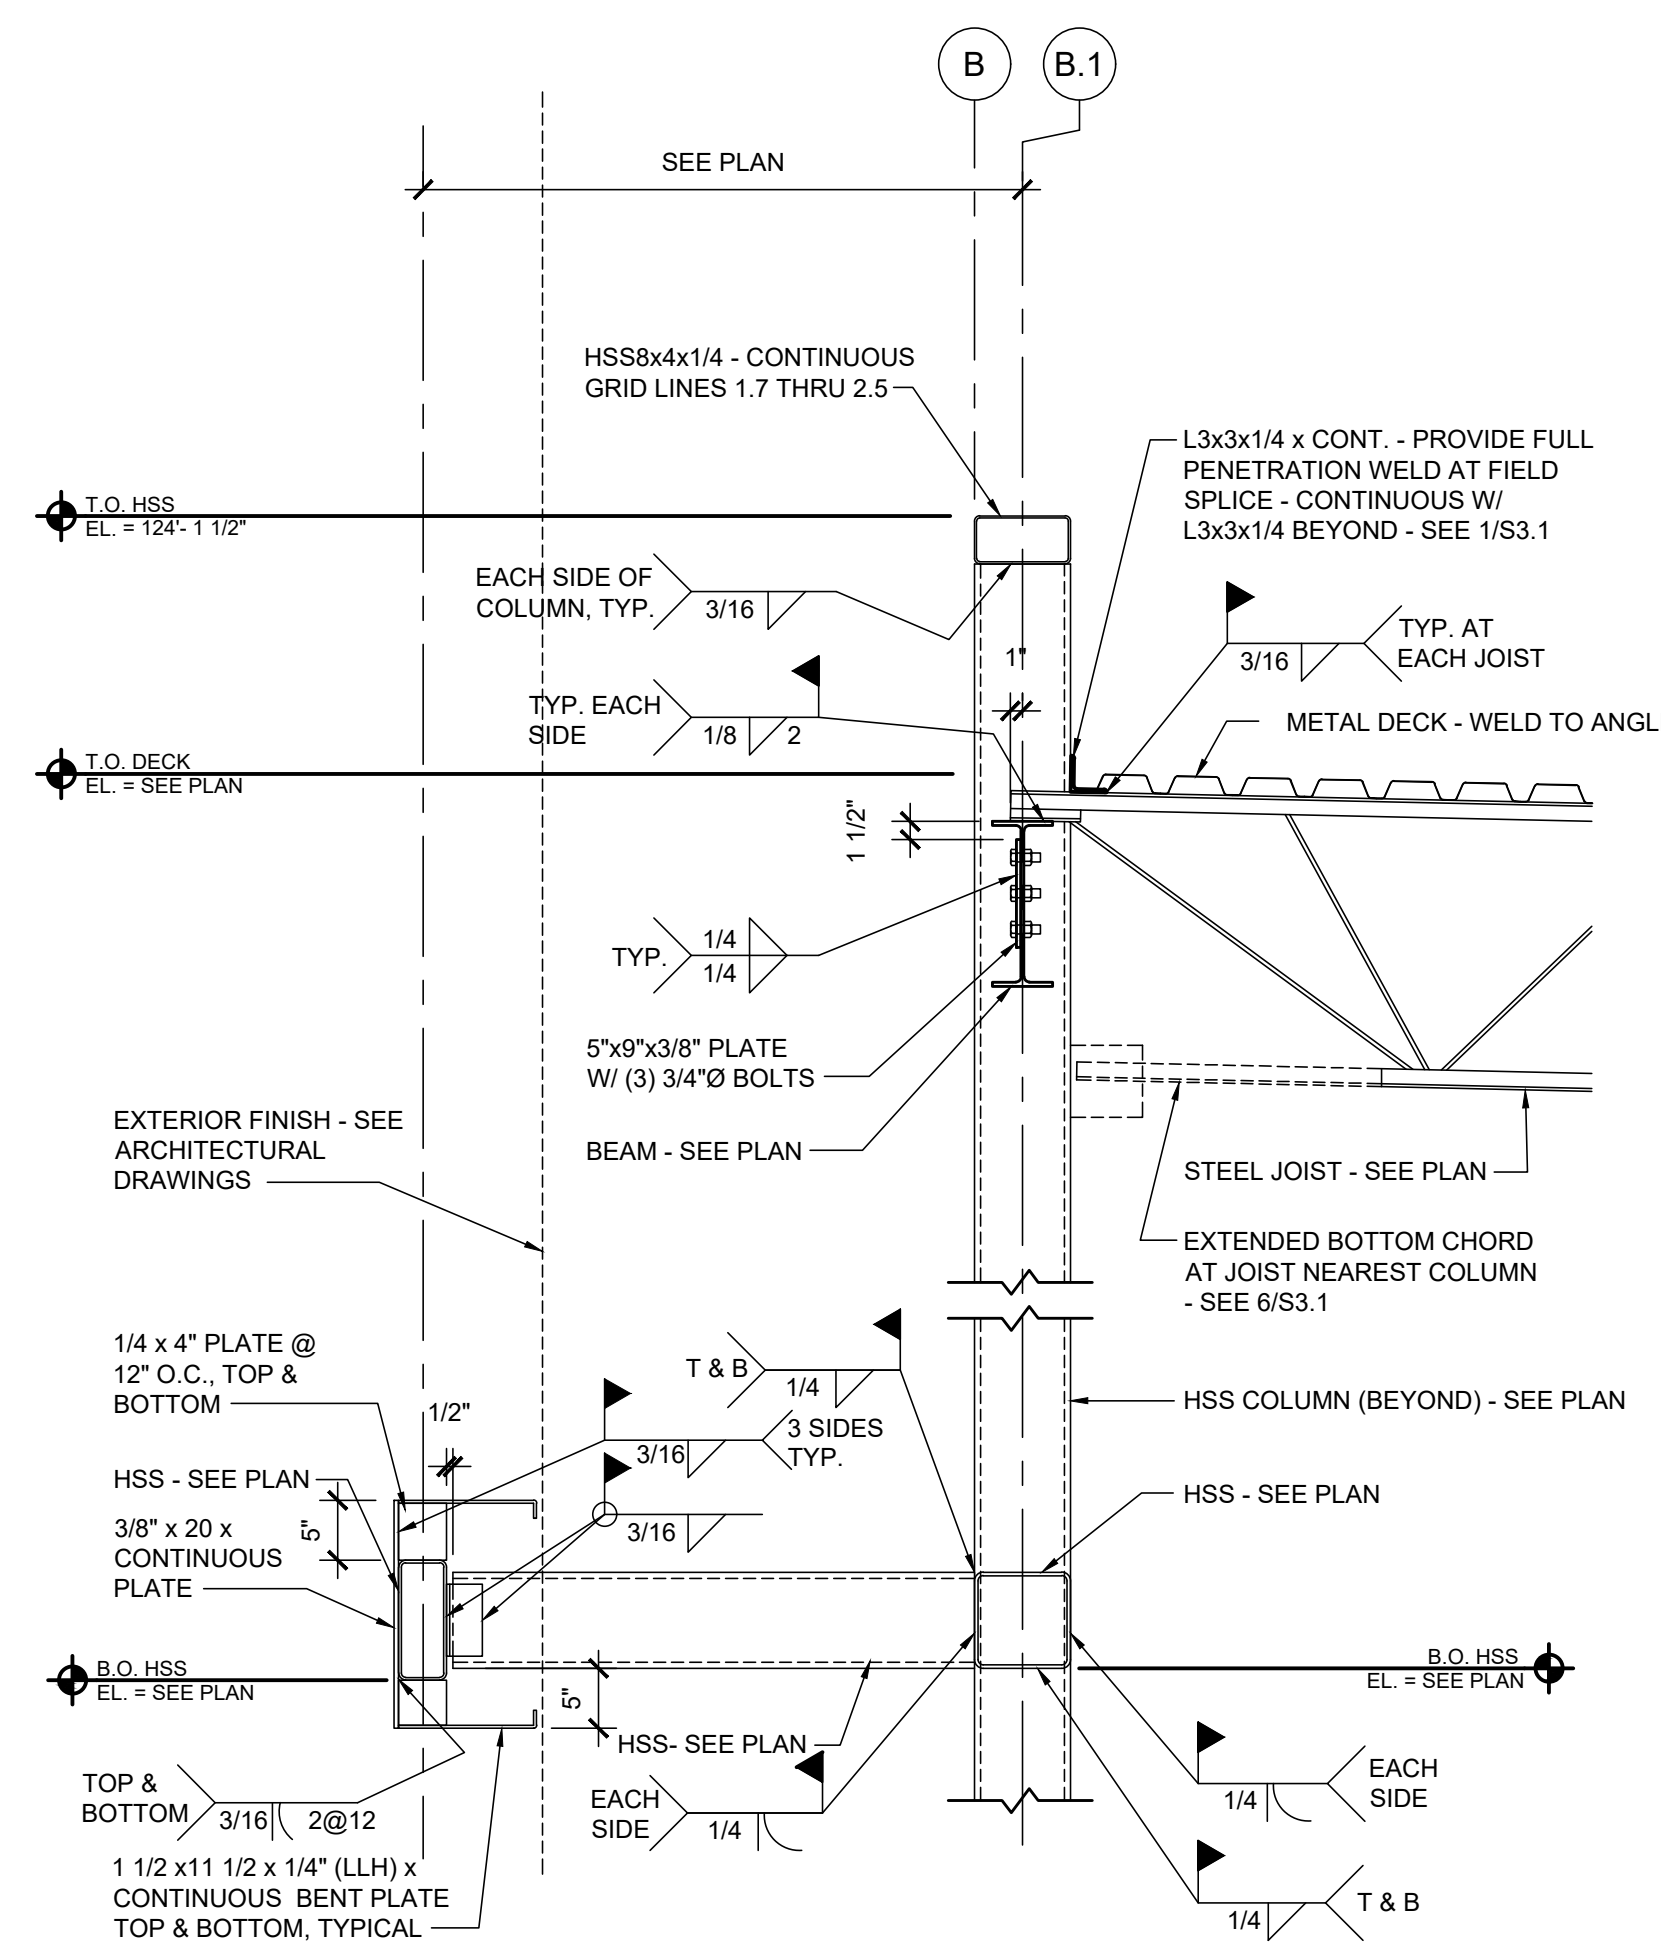


10
S3.1

DETAIL AT FRONT CANOPY


SCALE: 3/4" = 1'-0"

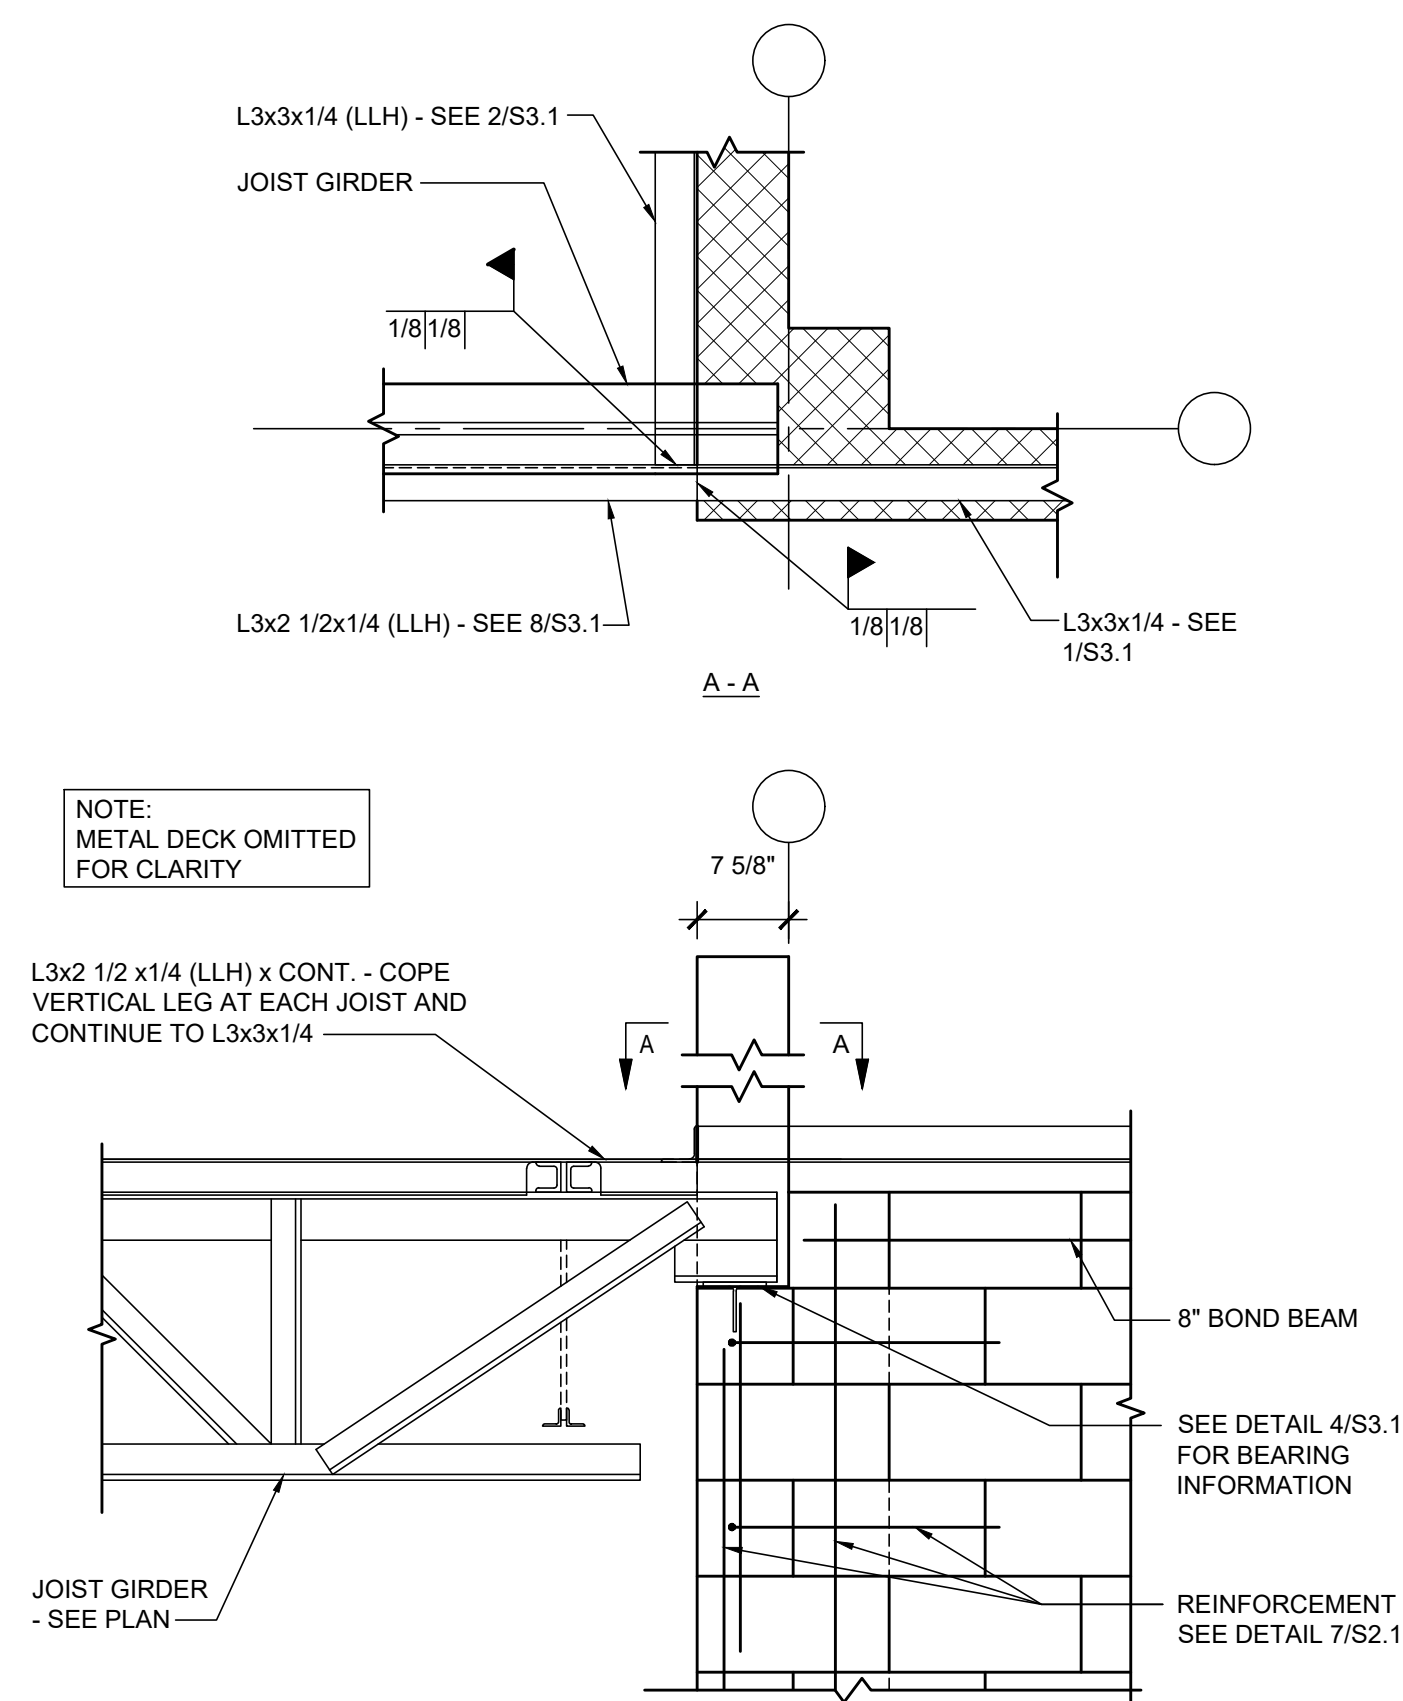


9 DRAG STRUT AT RECEIVING
S3.1 SCALE: 3/4" = 1'-0"

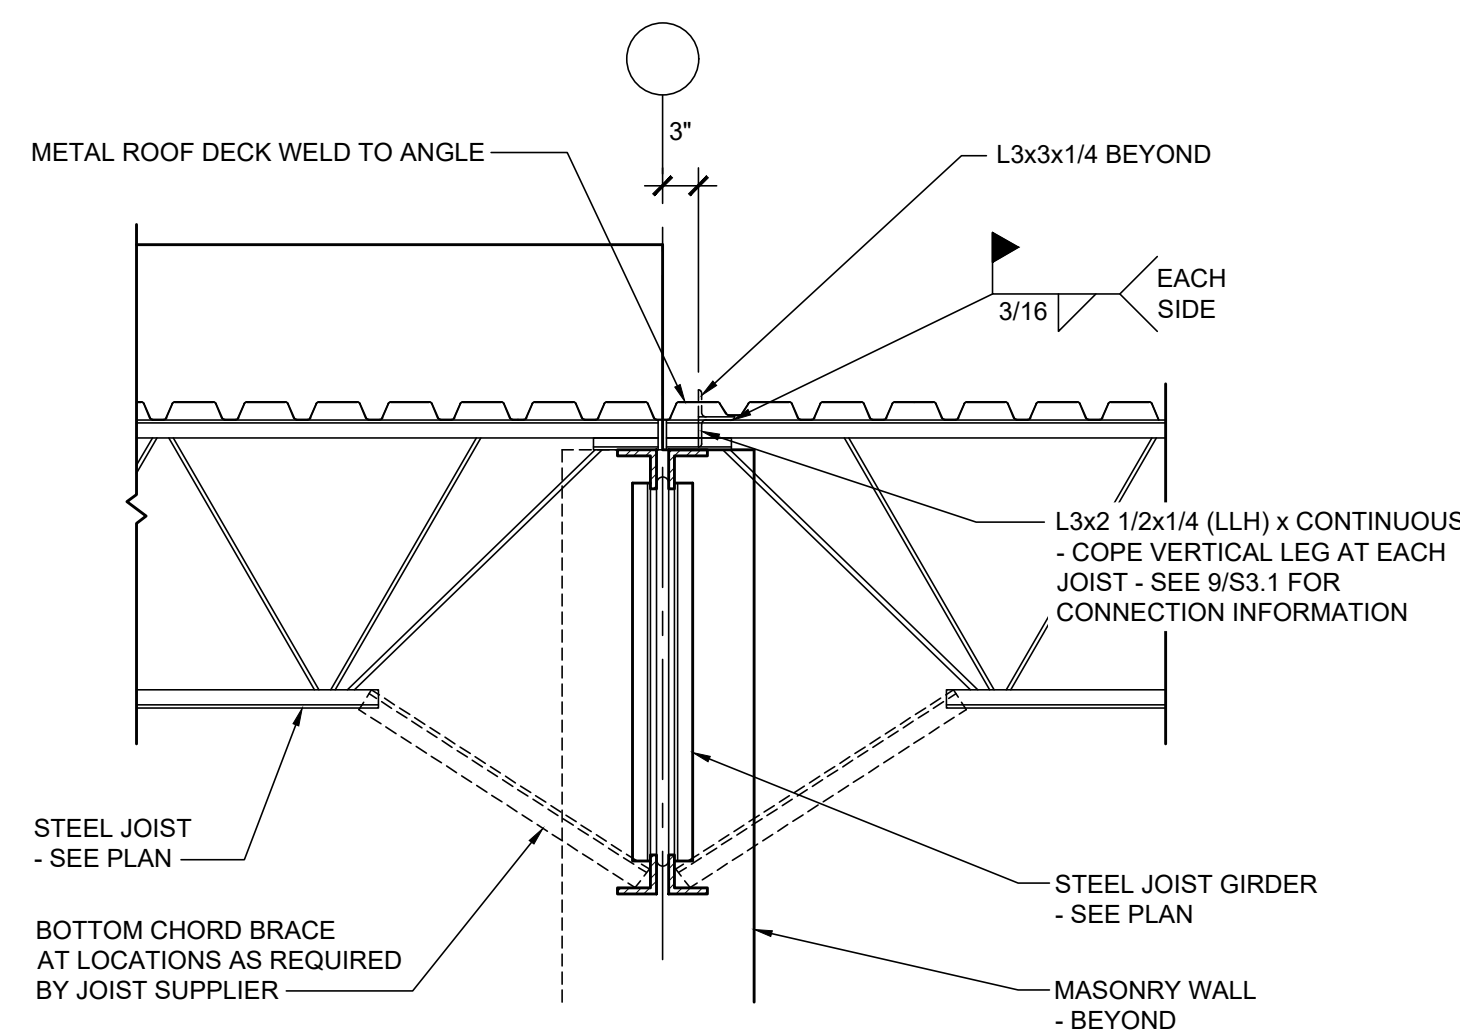


8 DRAG STRUT AT RECEIVING
S3.1 SCALE: 3/4" = 1'-0"

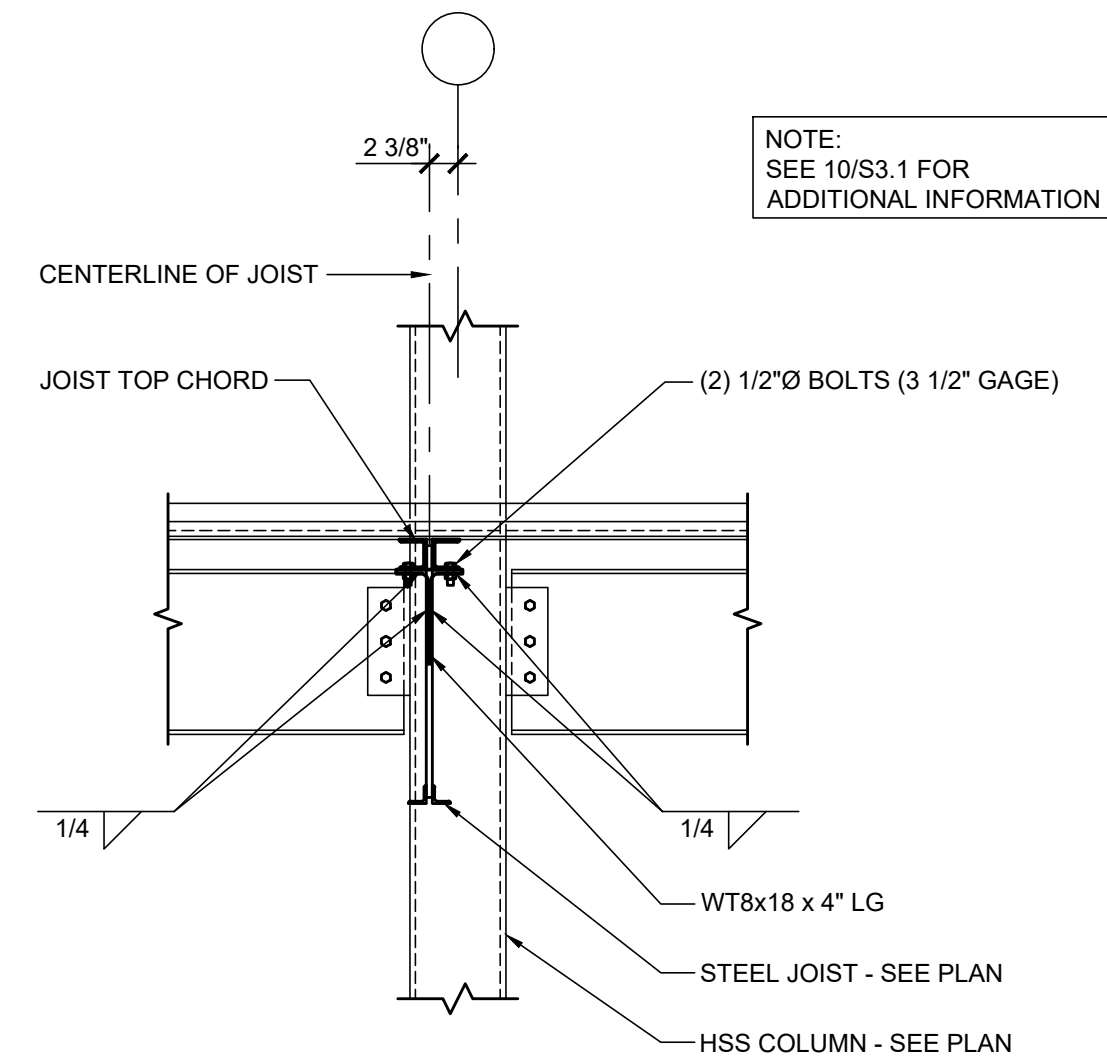


7 JOIST BEARING SECTION
S3.1 SCALE: 3/4" = 1'-0"

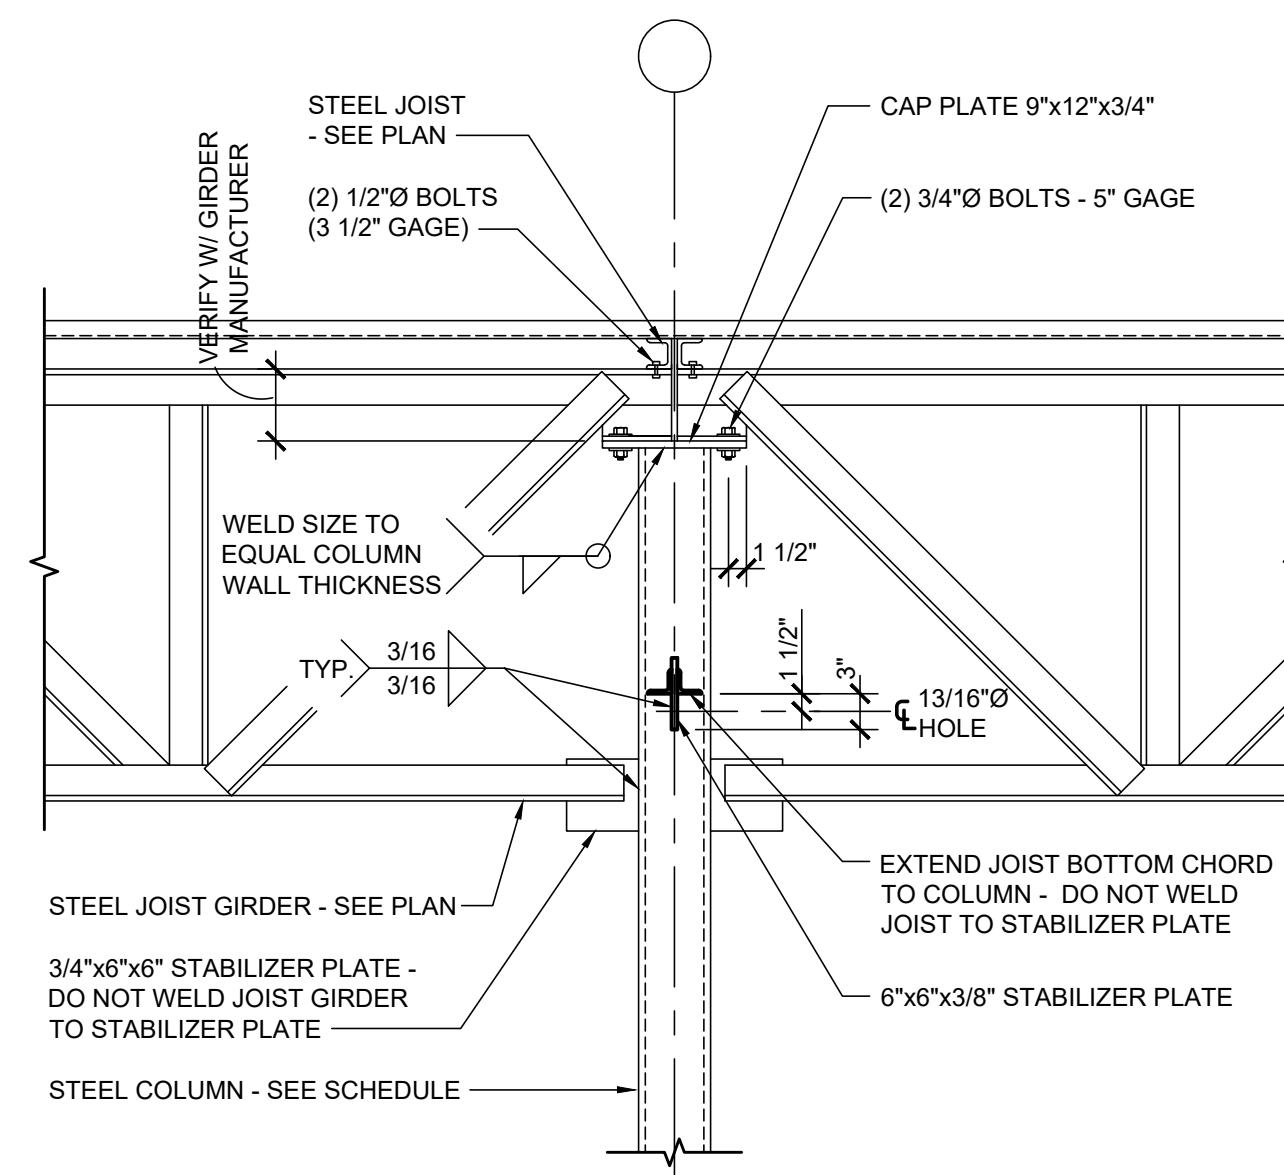


6 GIRDER TO COLUMN CONNECTION
S3.1 SCALE: 3/4" = 1'-0"

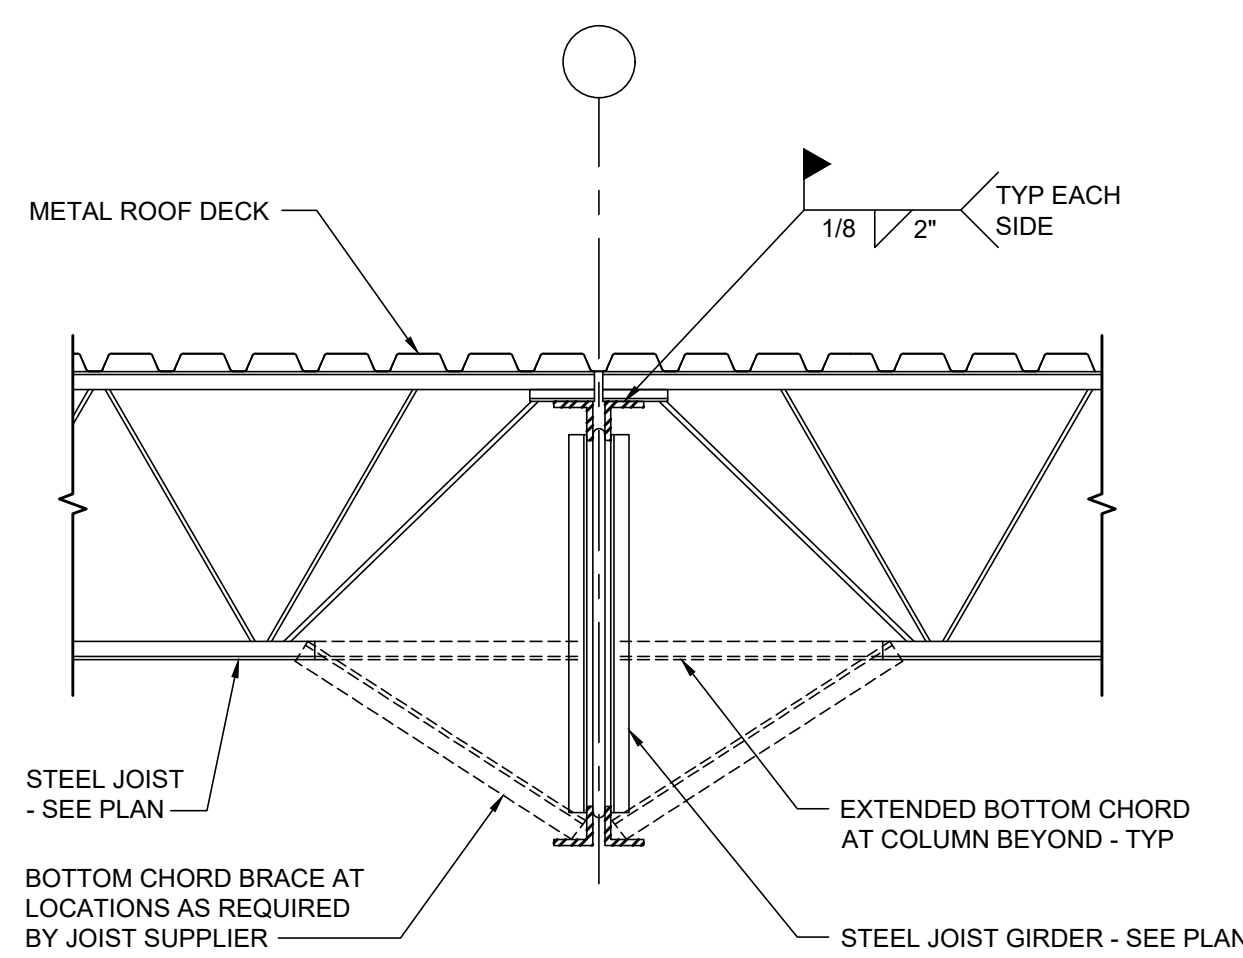


5 JOIST BEARING AT GIRDER
S3.1 SCALE: 3/4" = 1'-0"

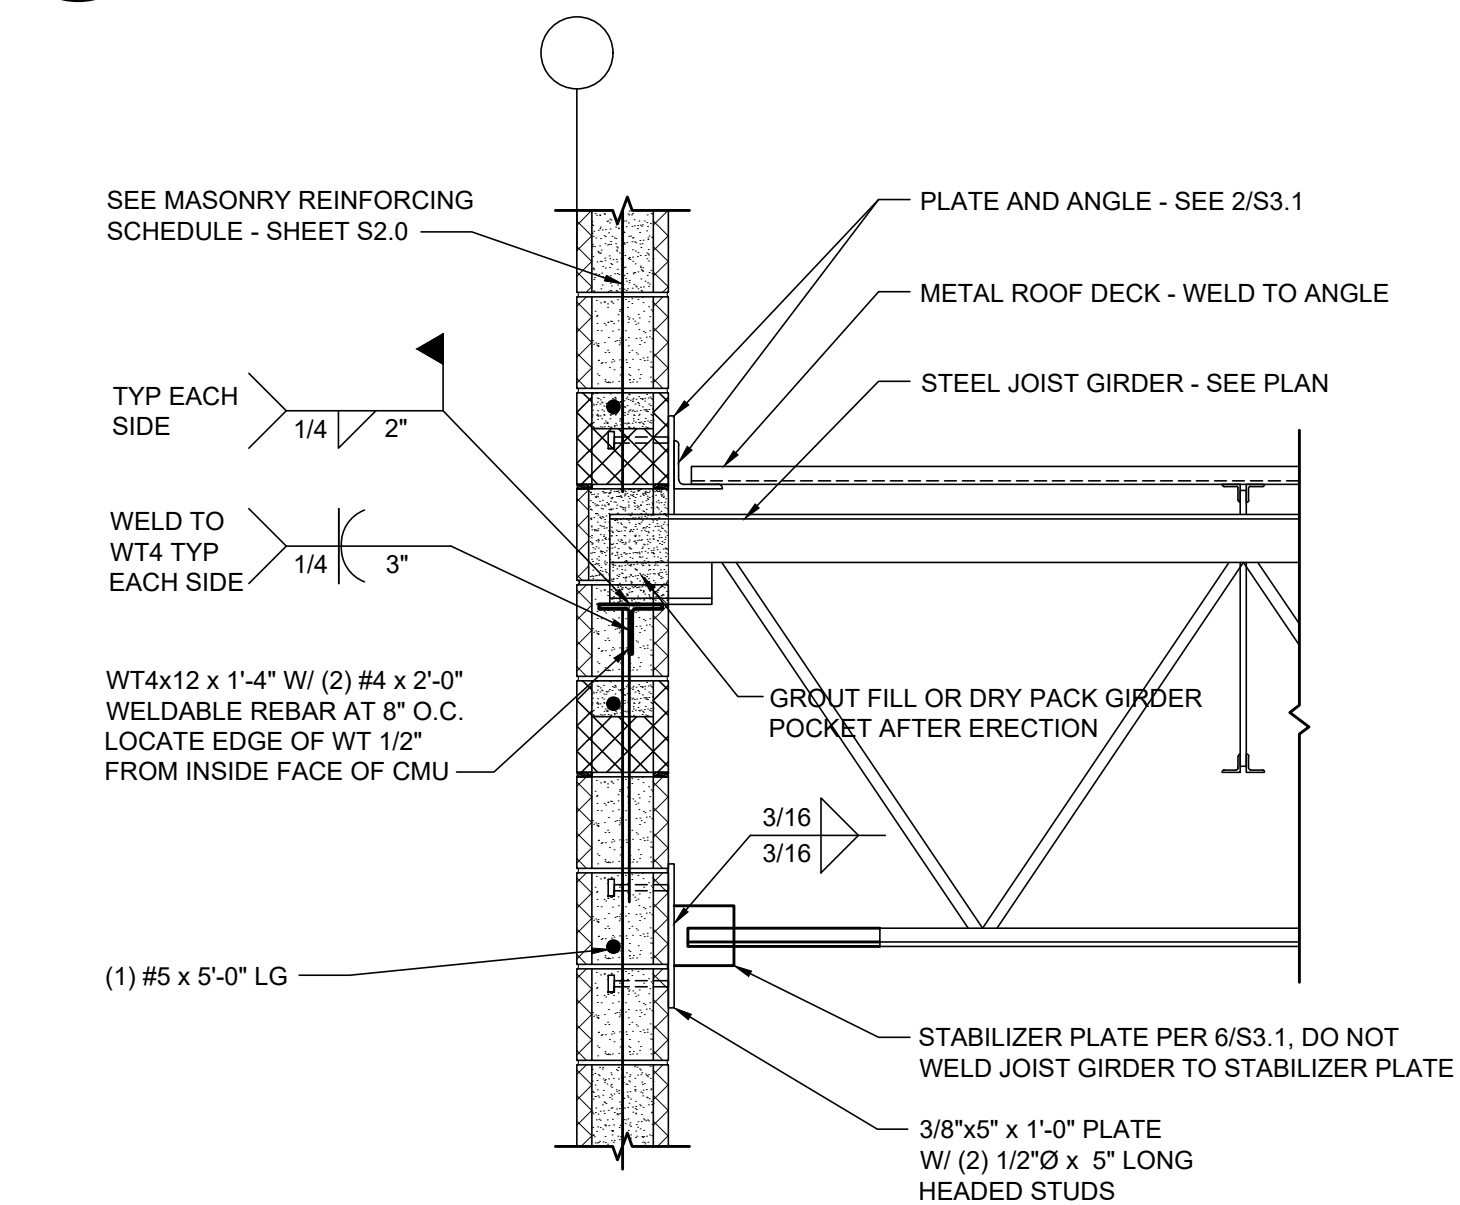


4 GIRDER BEARING AT CMU WALL
S3.1 SCALE: 3/4" = 1'-0"

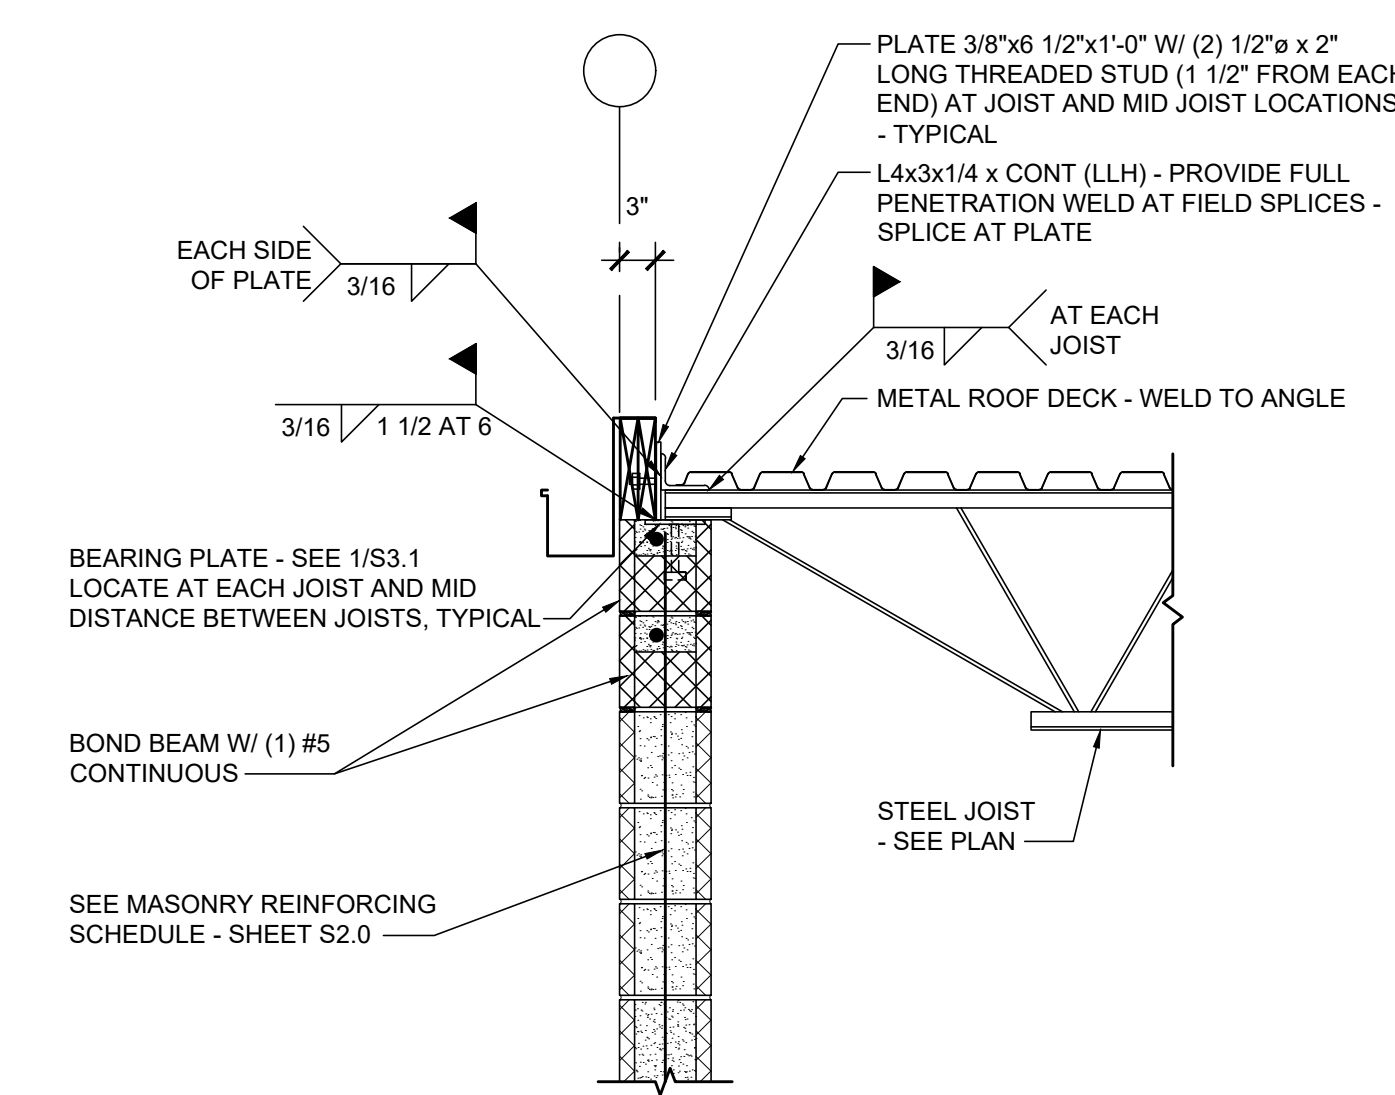

3 JOIST BEARING AT GUTTER

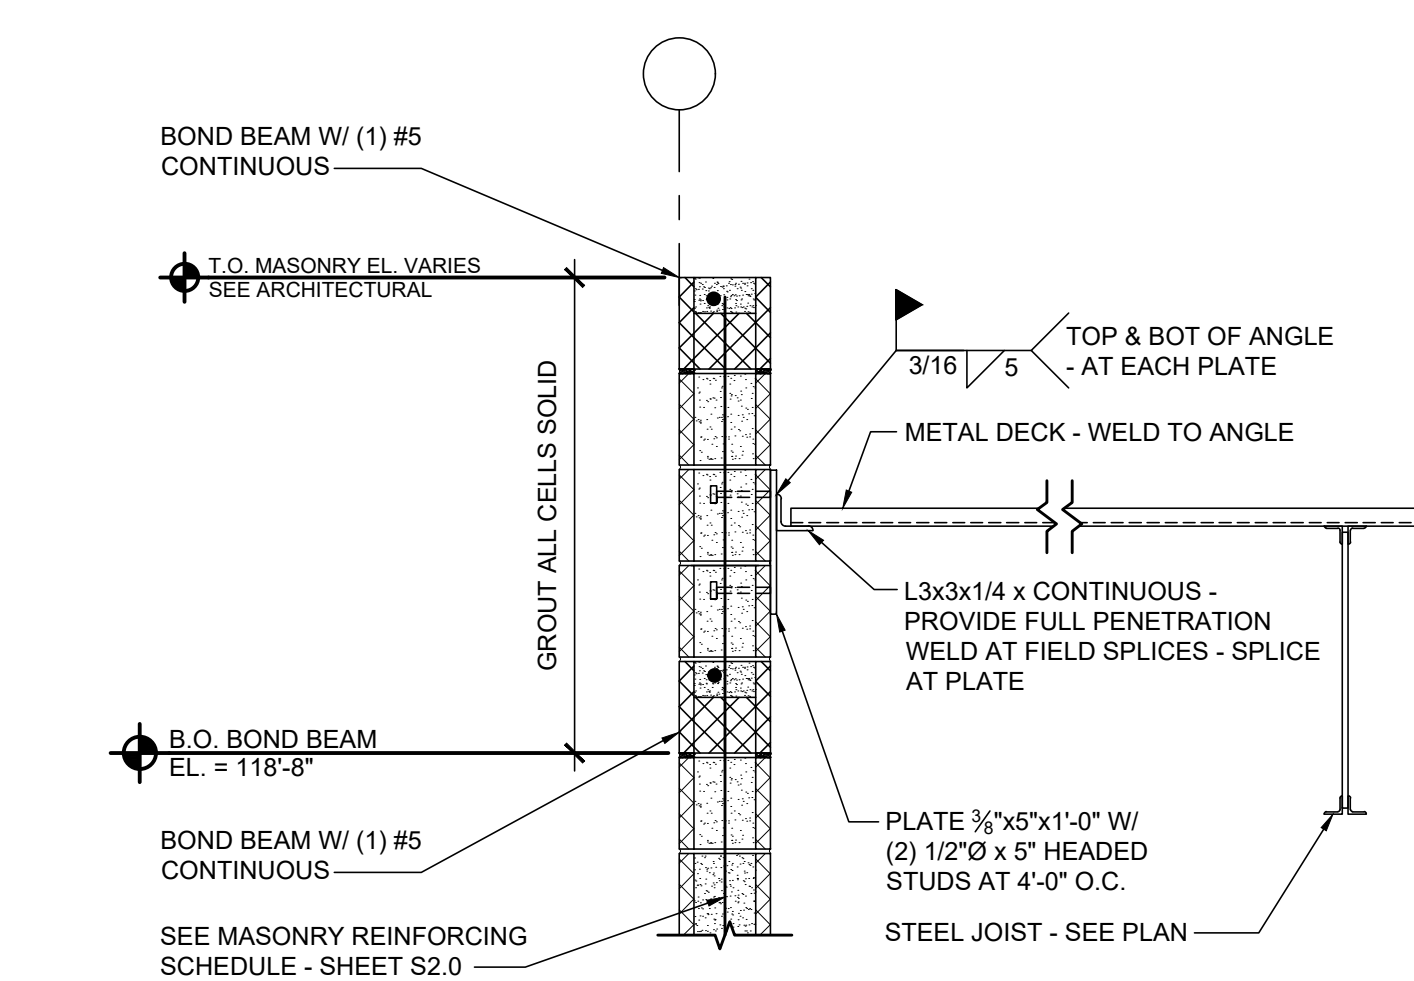

2 METAL DECK TO CMU WALL
S3.1 SCALE: 3/4" = 1'-0"

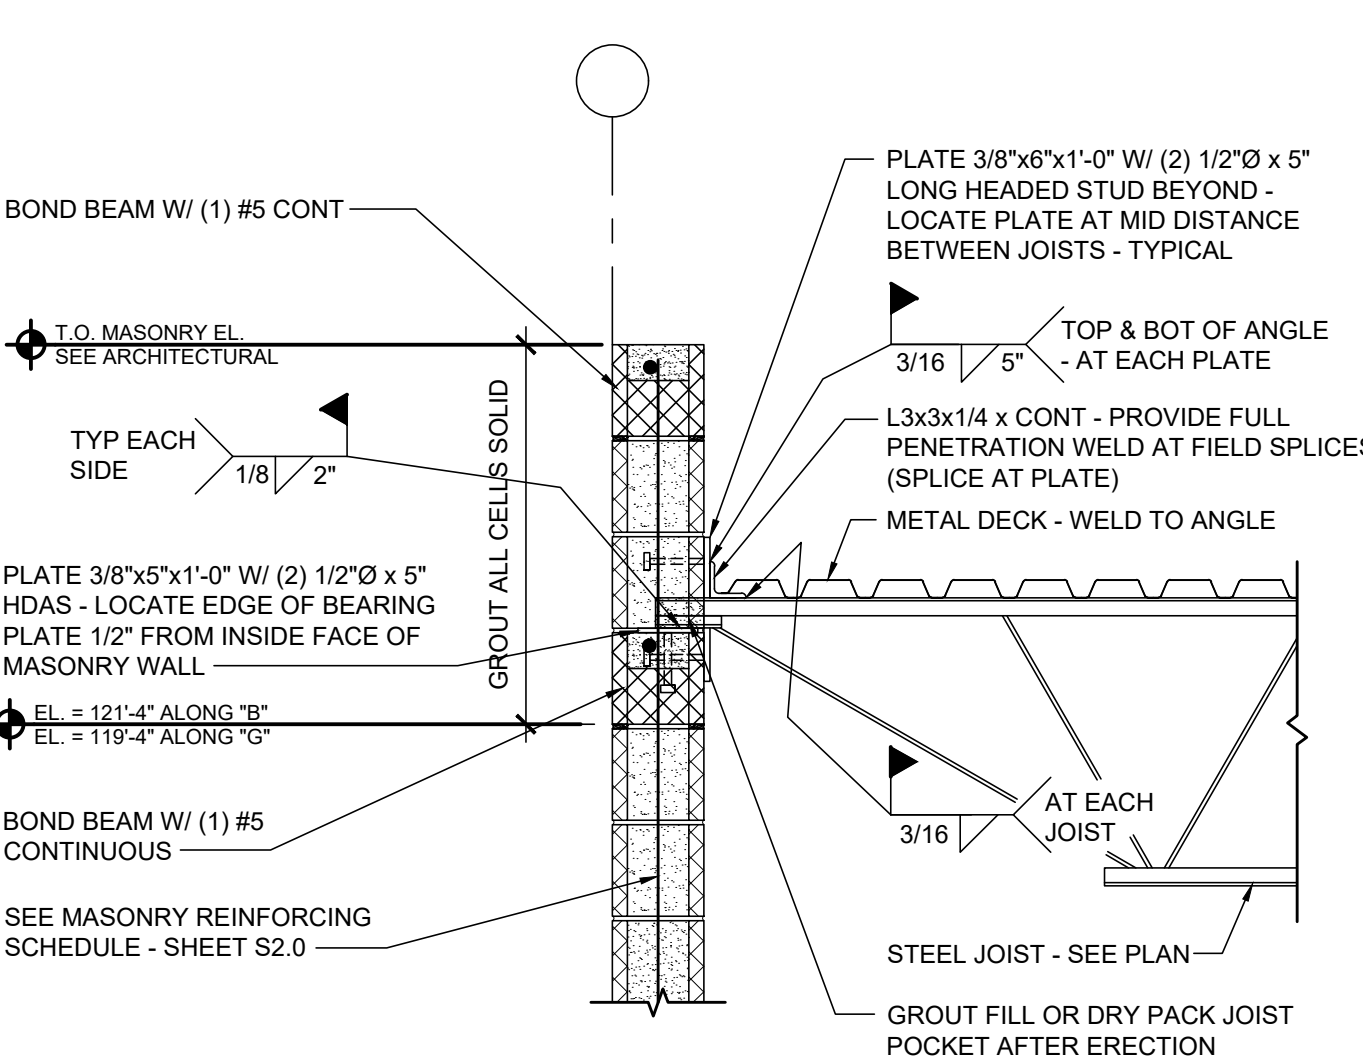

1 JOIST BEARING AT PARAPET
S3.1 SCALE: 3/4" = 1'-0"