


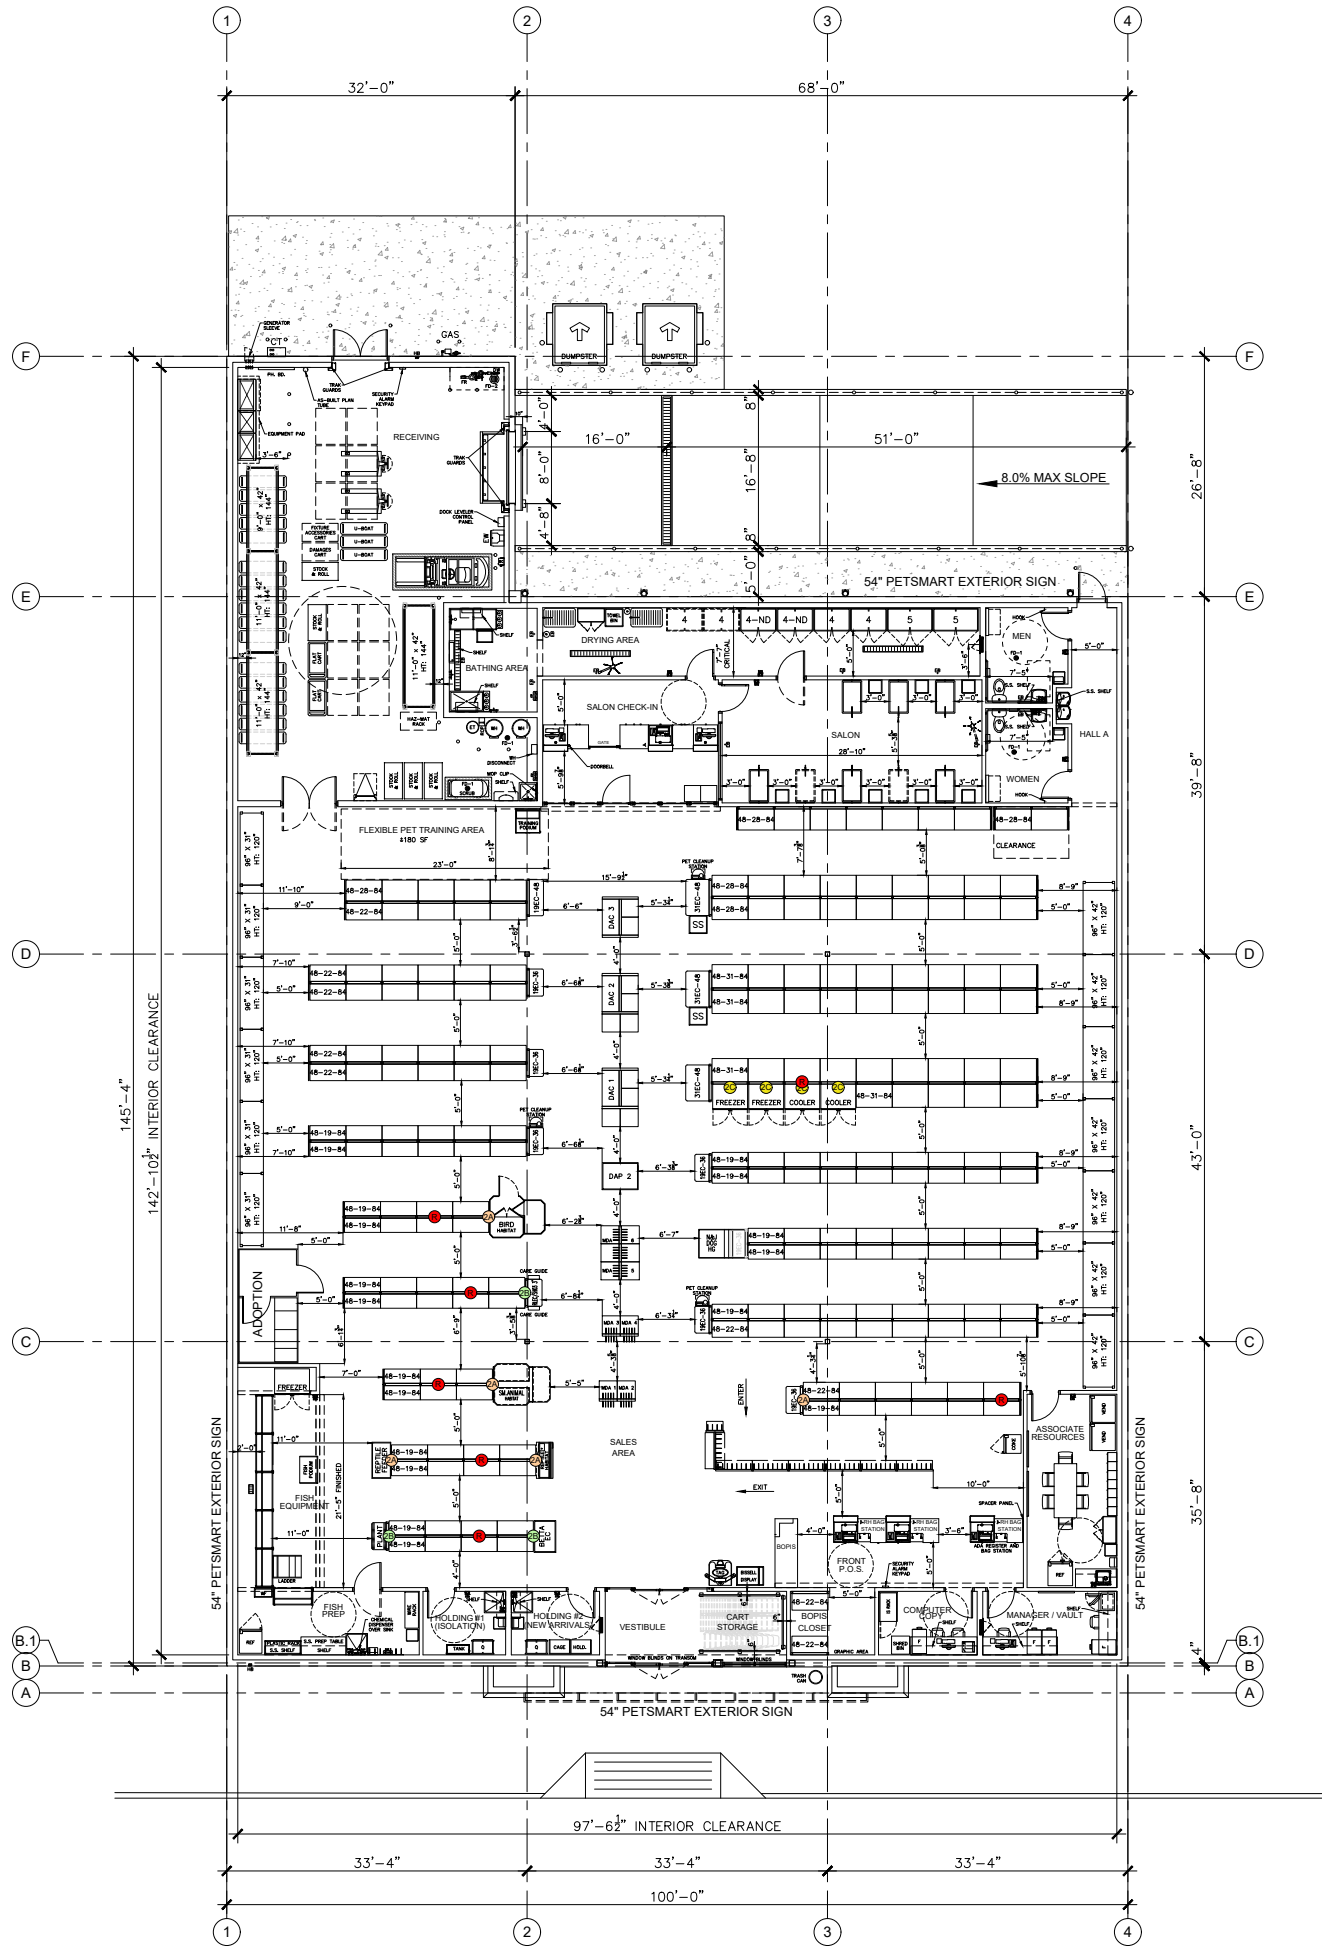

Area Merch

Square Footage	Proto	Actual
Core	12720 SF	12720 SF
Vet Services	0 SF	0 SF
Hotel	0 SF	0 SF
Salon	1269 SF	1269 SF
Pet Training	180 SF	180 SF
Adoption	84 SF	84 SF
Receiving	1463 SF	1463 SF
Employee Services	701 SF	701 SF
Common Sales	9023 SF	9023 SF
Total Store	12720 SF	12720 SF

Merchandise	Proto	Actual
4' Lozier Sections (Linear Feet)	820 LF	820 LF
4' Steel (Linear Feet)	0 LF	0 LF
8' Steel (Linear Feet)	104 LF	104 LF
Total Linear Feet	924 LF	924 LF

Receiving	Proto	Actual
9' Steel (Pallet Points)	4 PP	4 PP
11' Steel (Pallet Points)	18 PP	18 PP
Ground Pallets (Pallet Points)	12 PP	12 PP
Total Pallet Points	34 PP	34 PP

Merchandise

Dog Merchandise:	532 LF	58%
Cat / Specialty Merchandise:	392 LF	42%
Total Merchandise:	924 LF	100%

Notes

- ☐ Deal Type: BTS New
- ☐ Plan Designation: 12K 2025 United States Prototype
- ☐ Ceiling Clear Height: 16'-4" Per Proto
- ☐ Truck Type: WB-67 Truck
- ☐ Receiving Situation: Recessed Loading Dock With Vertical Pit Leveler
- ☐ Receiving Equipment: Standard Forklift, 2 Manual Pallet Jacks
- ☐ Total Receiving Door Height: 10'-0" Per Proto
- ☐ Parking Signs: 4 PetSmart Parking Spaces
- ☐ Design Constraints: None

Elevation



CMU-1	SMOOTH FACE CMU	PAINT PPG PAINTS #PPG1007-5 "LAZY AFTERNOON"
CMU-2	SINGLE SCORE CMU	PAINT PPG PAINTS #PPG1007-6 "COOL CHARCOAL"
EIFS-1	E.I.F.S.	PAINT PPG PAINTS #PPG1002-2 "ARCTIC COTTON" SAND FINISH
EPT-3	COPING / STEEL PLATE	PAINT PPG PAINTS #PPG1007-5 "LAZY AFTERNOON"
EPT-6	COPING	PAINT PPG PAINTS #PPG1002-2 "ARCTIC COTTON"

Legend

- "RIGID" POWER DROP
- Ⓢ QUADPLEX ELECTRICAL OUTLET INSTALLED 4" ABOVE BASE DECK
- Ⓣ DUPLEX ELECTRICAL OUTLET INSTALLED ON TOP OF GONDOLA
- Ⓦ GFI DUPLEX ELECTRICAL OUTLET INSTALLED ON TOP OF GONDOLA
- Ⓤ DUPLEX ELECTRICAL OUTLET INSTALLED PER DETAIL 1/E3.0


PRE-DESIGN
REVIEW FIXTURE PLAN

12K
2025
US
Prototype



REVISIONS:	DATE:	NO:

REVISIONS:	DATE:	NO:

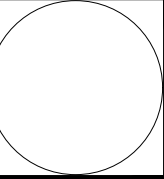

FIXTURE
FLOOR
PLAN

This drawing is an instrument of service and the property of PetSmart and shall remain its property. The use of this drawing shall be restricted to the original site for which it is prepared and publication thereof is expressly limited to such use.

NOTE: This plan was created for planning purposes only. It may not reflect the true layout of the store. Therefore, the store should be field inspected prior to any work being done.

Date:
12-09-24
Sheet No:
F1