


SLAB ON GRADE JOINTS AROUND STEEL COLUMN

TC-SOG-02

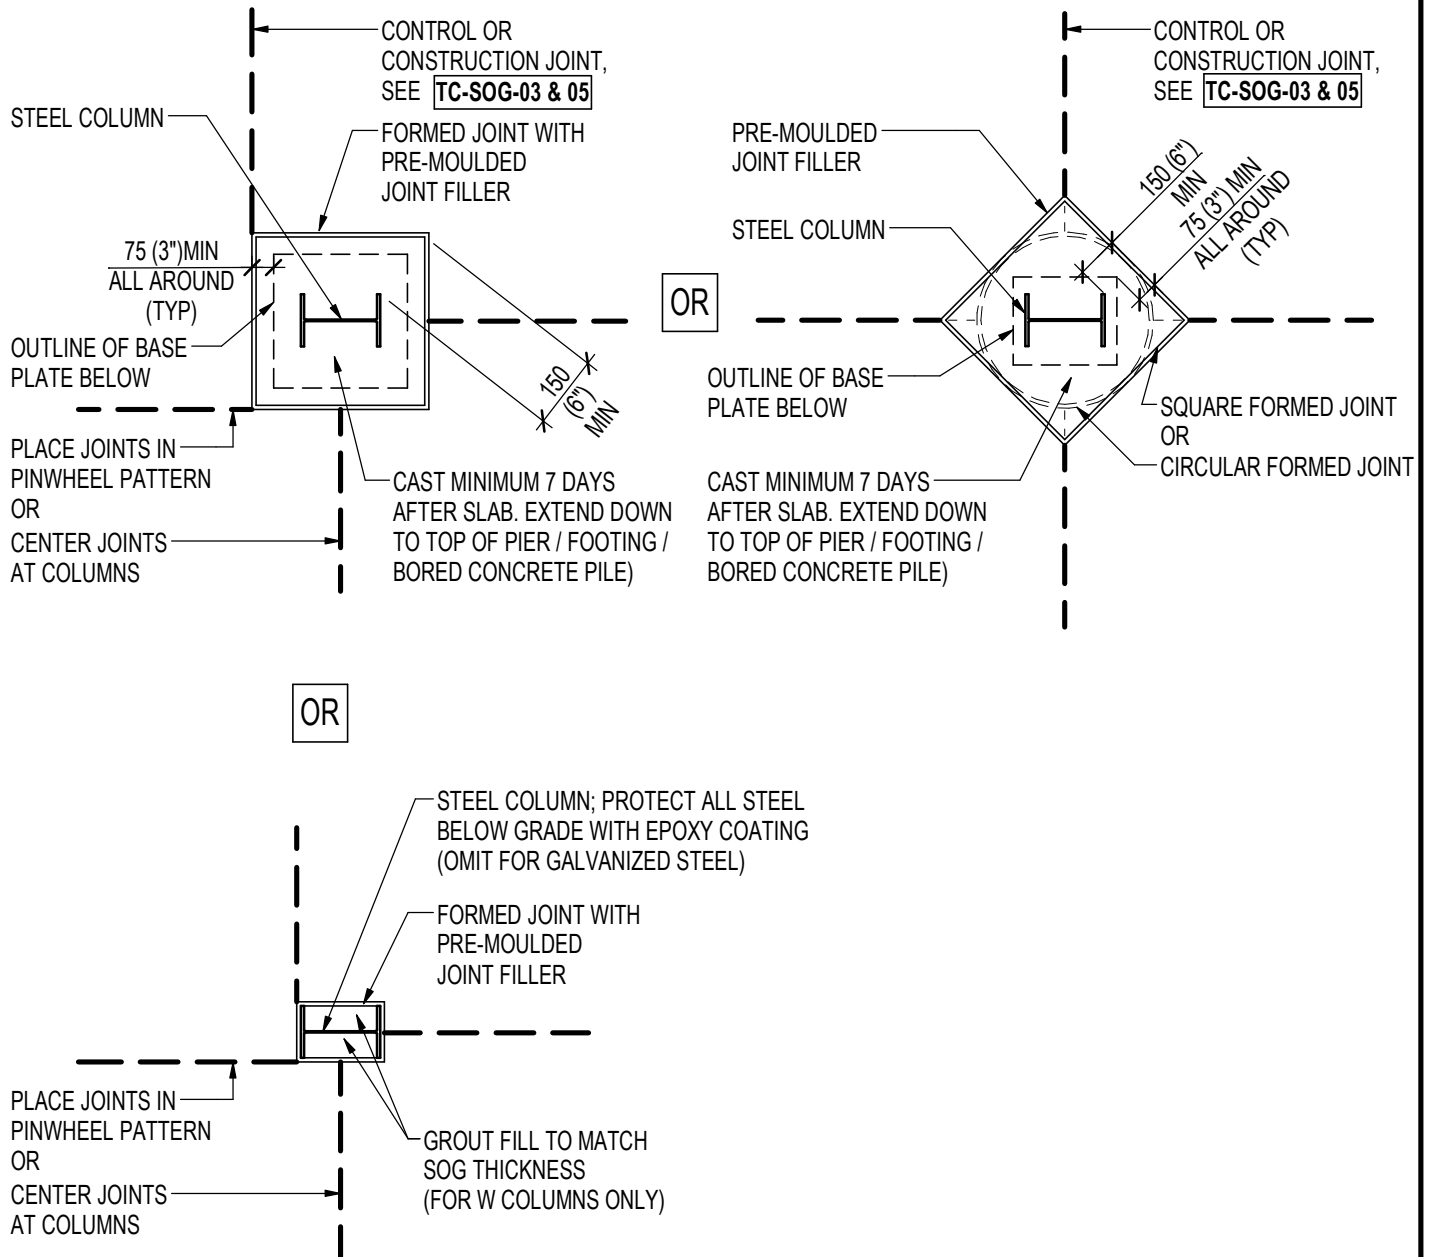

NOTE:

SUBMIT PROPOSED JOINT LAYOUT AND DETAILS FOR REVIEW BY ARCHITECT AND WSP-S.