


SLAB ON GRADE CONSTRUCTION JOINTS

TC-SOG-03

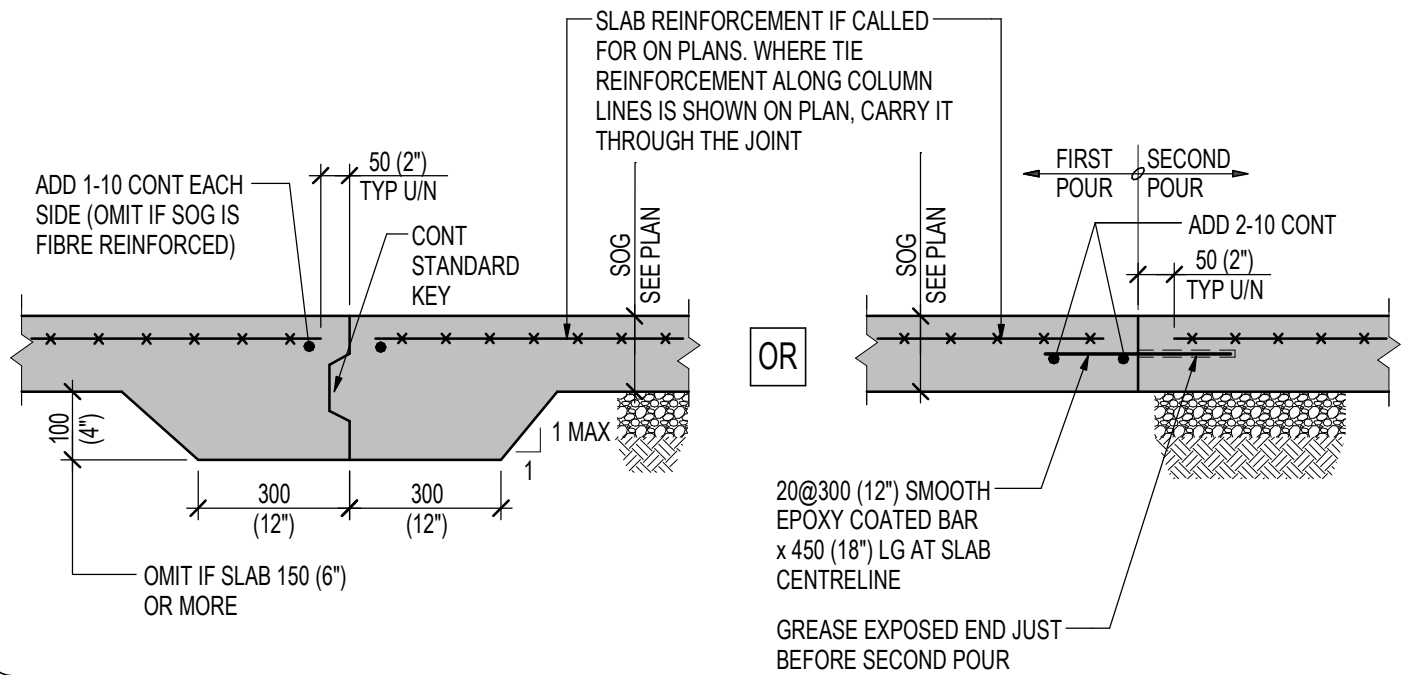

AUGUST 2017