


SLAB ON GRADE STEP UP TO 300 (12")

TC-SOG-21

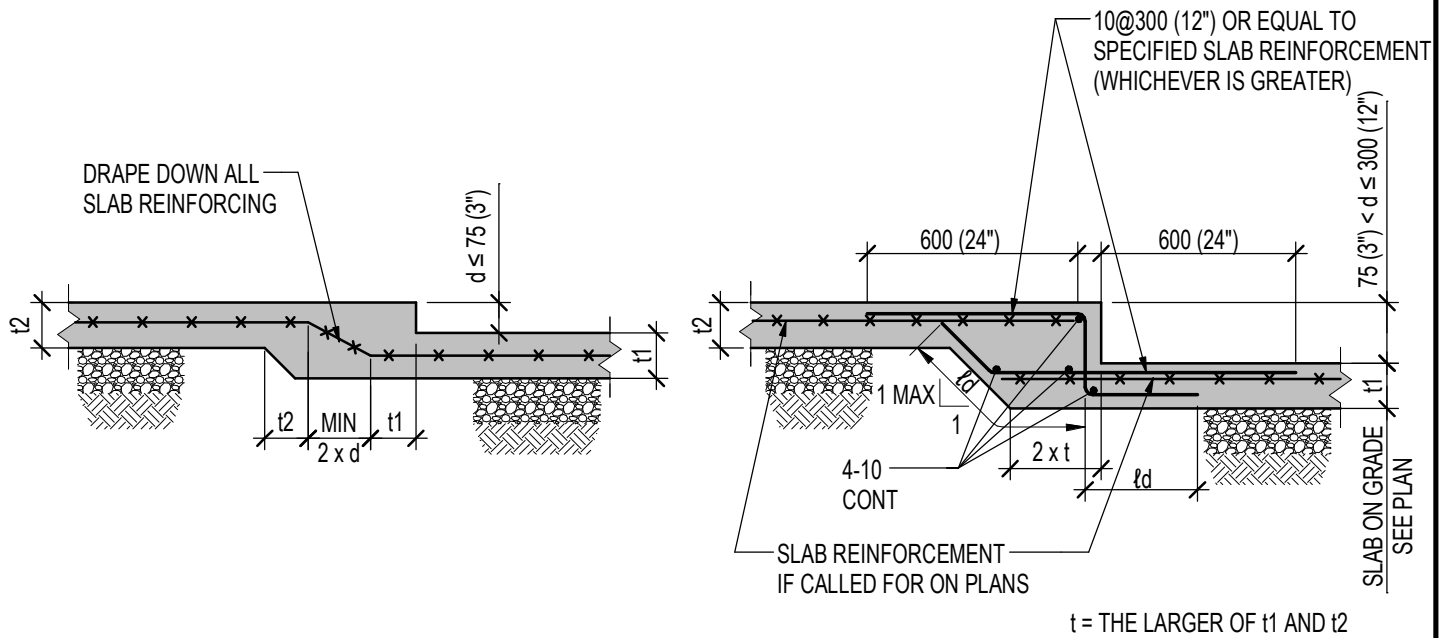

NOTE:

SEE **TC-SOG-41** FOR DIAGONAL BARS ADDED AT CORNERS