


CONCRETE CURBS

TC-MISC-11

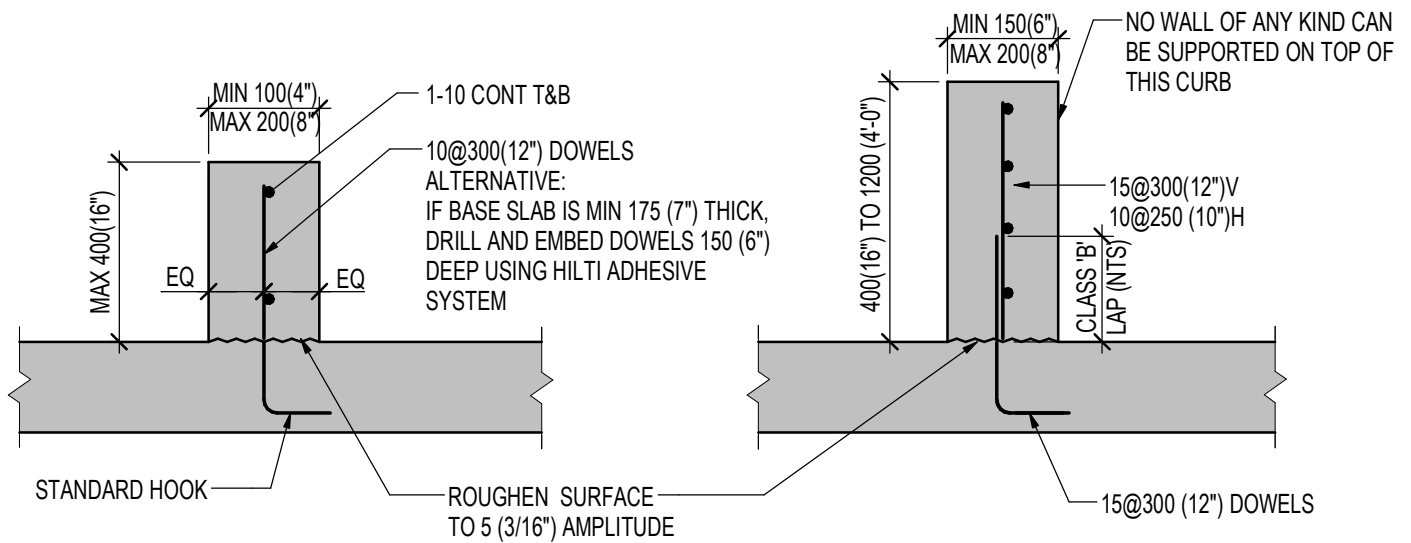

NOTE:

1. FOR CURB SIZES AND LOCATIONS, REFER TO ARCHITECTURAL AND MECHANICAL DRAWINGS.
2. UNLESS OTHERWISE NOTED, THIS DETAIL DOES NOT APPLY FOR CURBS SUPPORTING BALUSTRADE, RAILING, FALL ARREST ANCHORS OR WALL WITHOUT LATERAL SUPPORT AT TOP. REFER TO DRAWINGS FOR SPECIAL DETAILS.

AUGUST 2017