


FREE STANDING MASONRY PARTITIONS (LATERALLY UNSUPPORTED AT TOP) AT CONCRETE STRUCTURES

TM-WALL-31

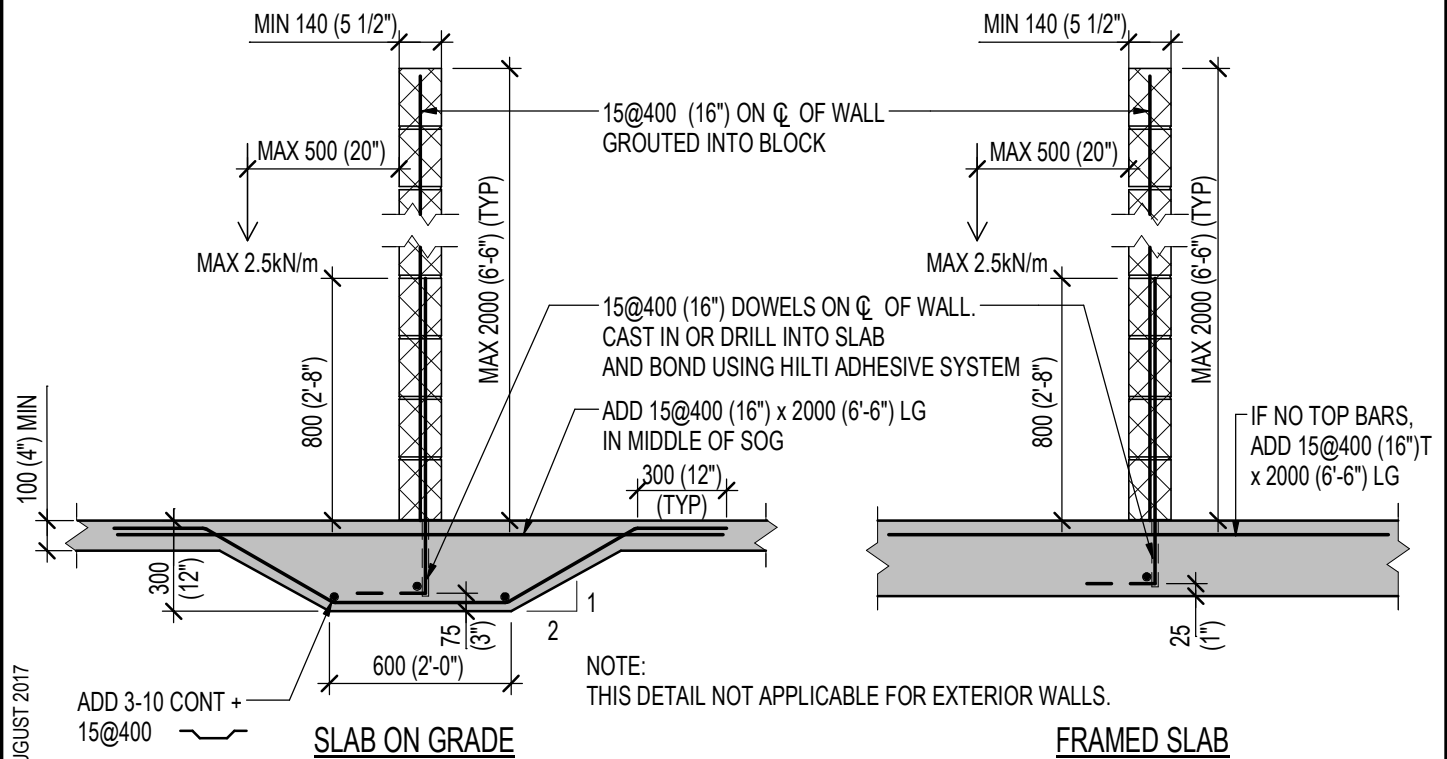

AUGUST 2017