


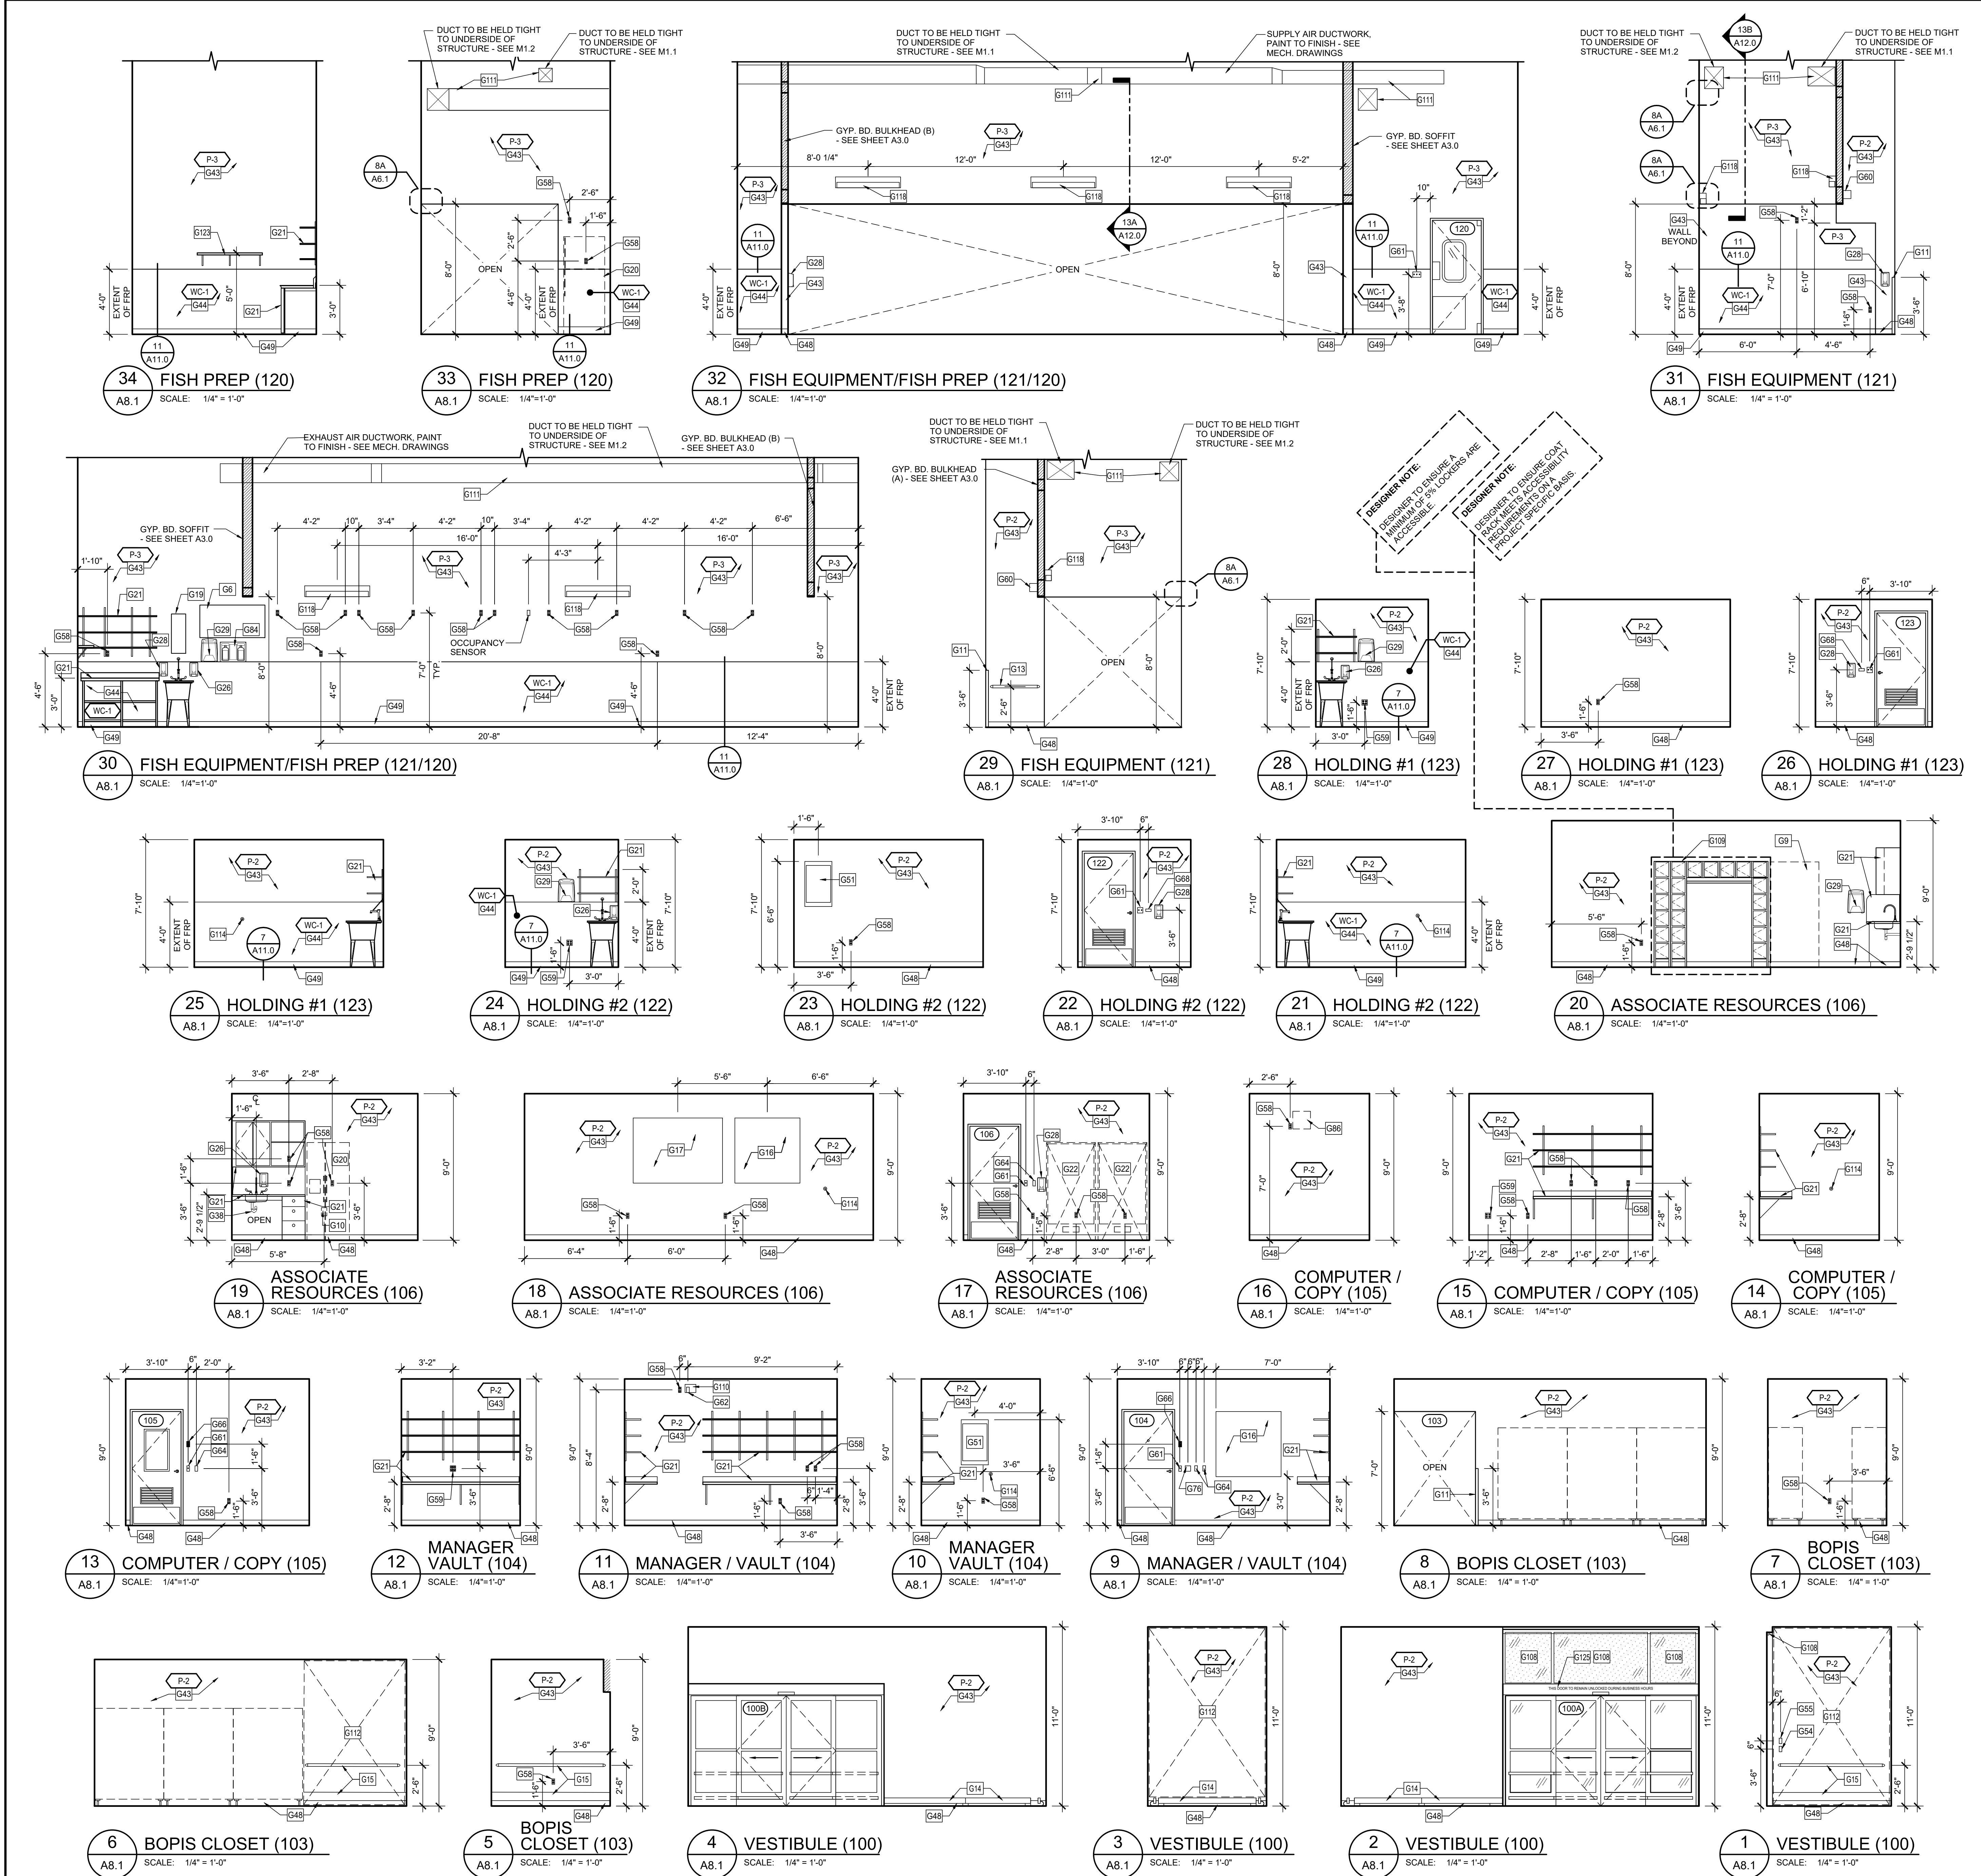

GENERAL NOTES:					TENANT:	
1. SEE SHEET A0.1 FOR ARCHITECTURAL KEY NOTES.					 19601 North 27th Avenue Phoenix, Arizona 85027 - (623) 580-6100 PROJECT: 18K 2025 U.S. VET SERVICES INSTRUCTION SET FEBRUARY 12, 2025 ARCHITECT: SEAL: CITY SEAL: DISCLAIMER: THIS DRAWING AND DESIGN IN COPYRIGHT PROTECTED WHICH SHALL NOT BE USED, REPRODUCED OR REVISED WITHOUT WRITTEN PERMISSION BY PETSMART. THE CONTRACTOR SHALL CHECK AND VERIFY ALL DIMENSIONS AND UTILITY LOCATIONS AND REPORT ALL ERRORS AND OMISSIONS PRIOR TO COMMENCING WORK. THIS DRAWING IS NOT TO BE SCALED. ISSUED FOR: <table><tr><th>#</th><th>DESCRIPTION</th><th>DATE</th></tr><tr><td> </td><td> </td><td> </td></tr><tr><td> </td><td> </td><td> </td></tr><tr><td> 