

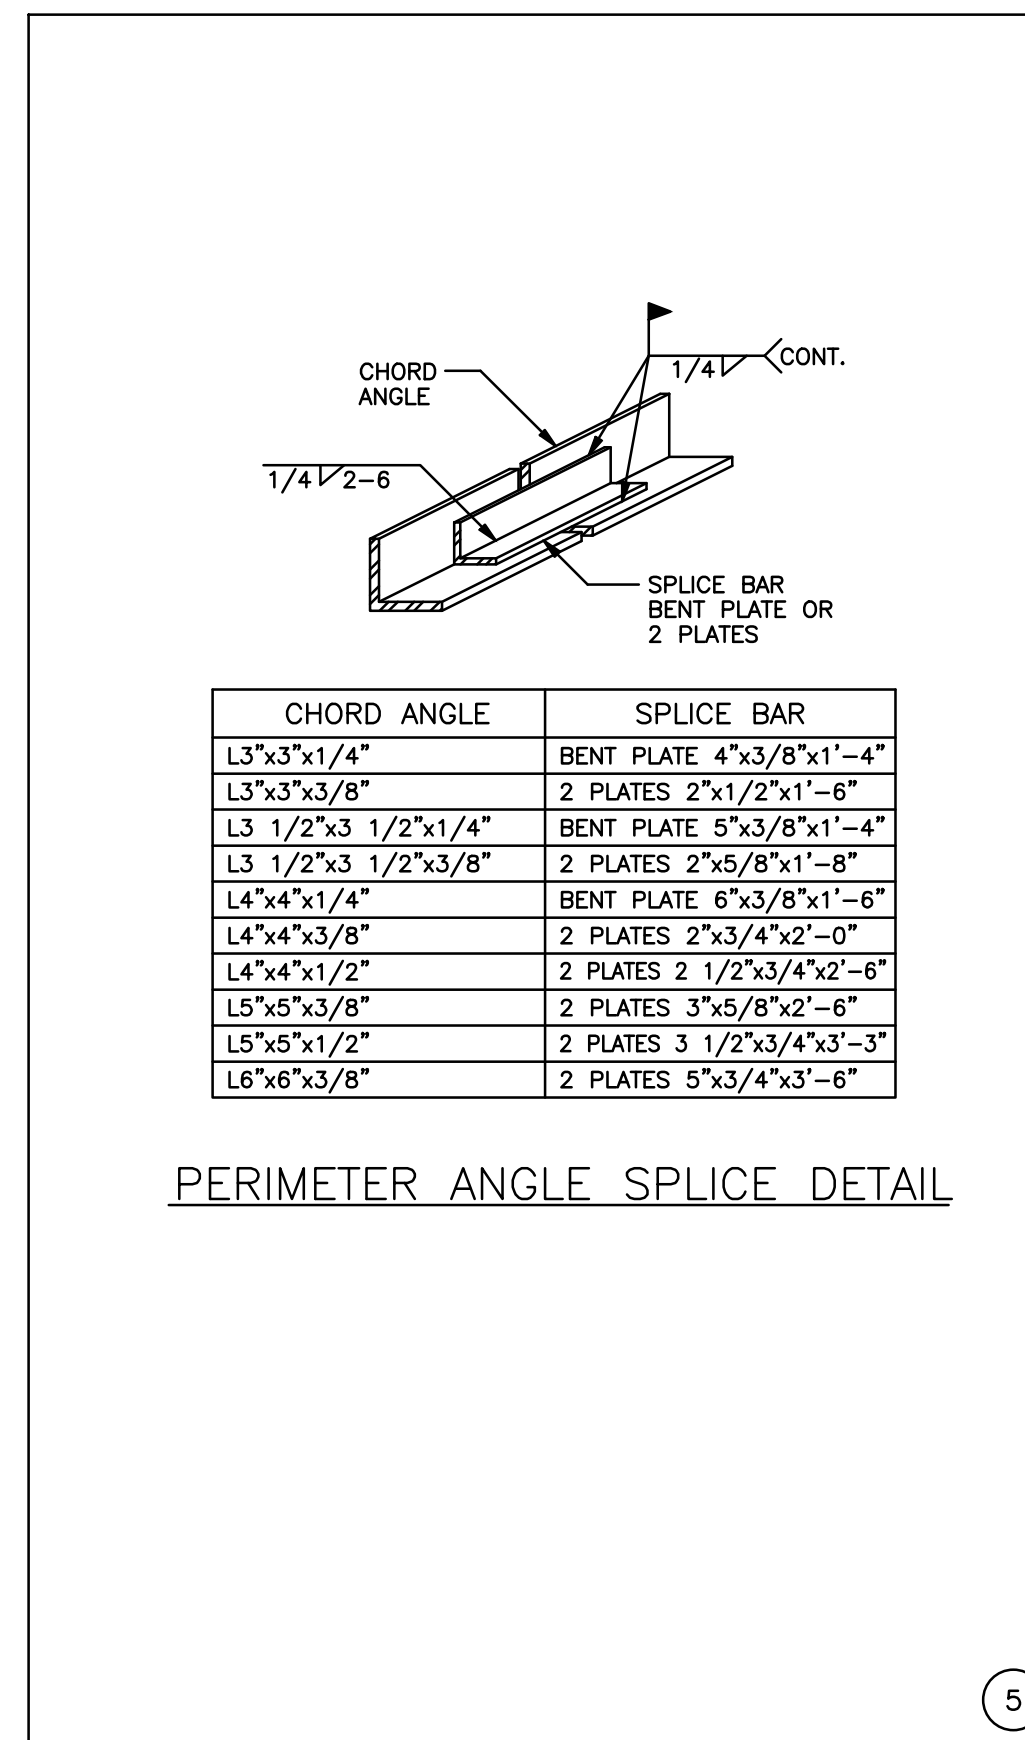
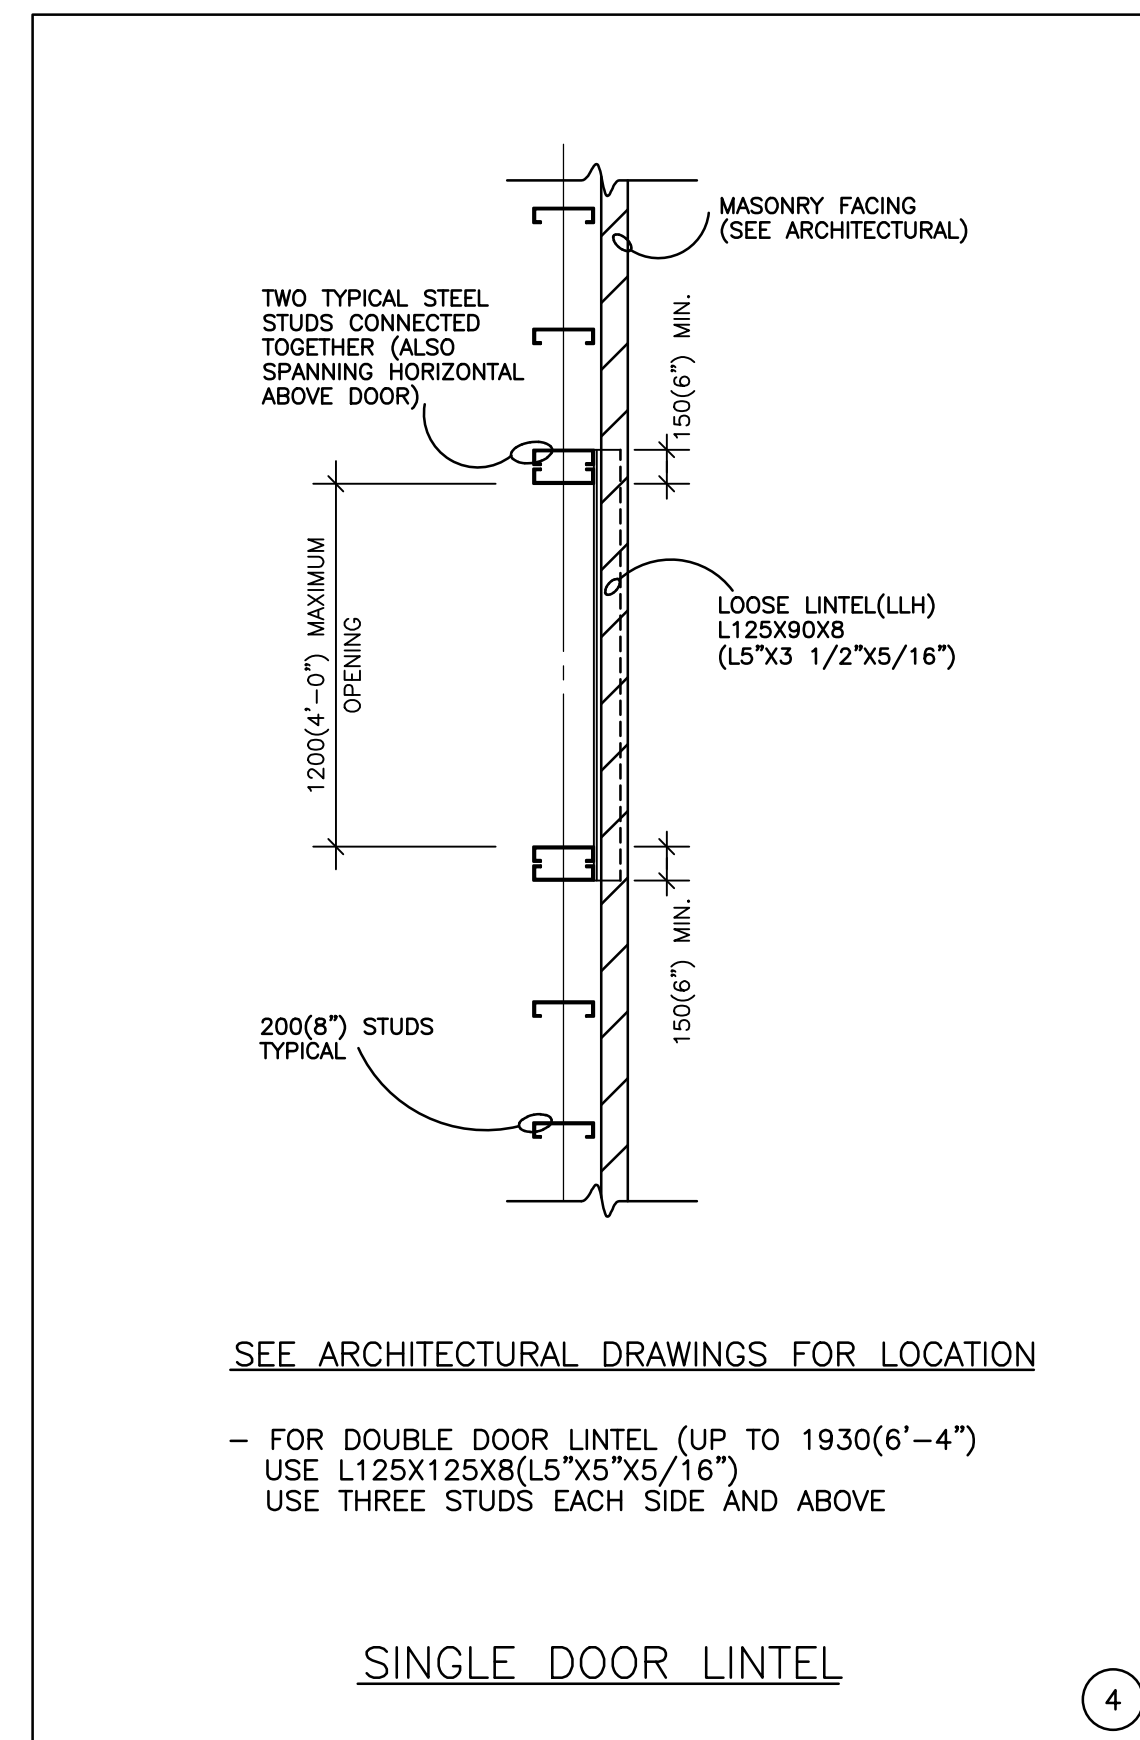
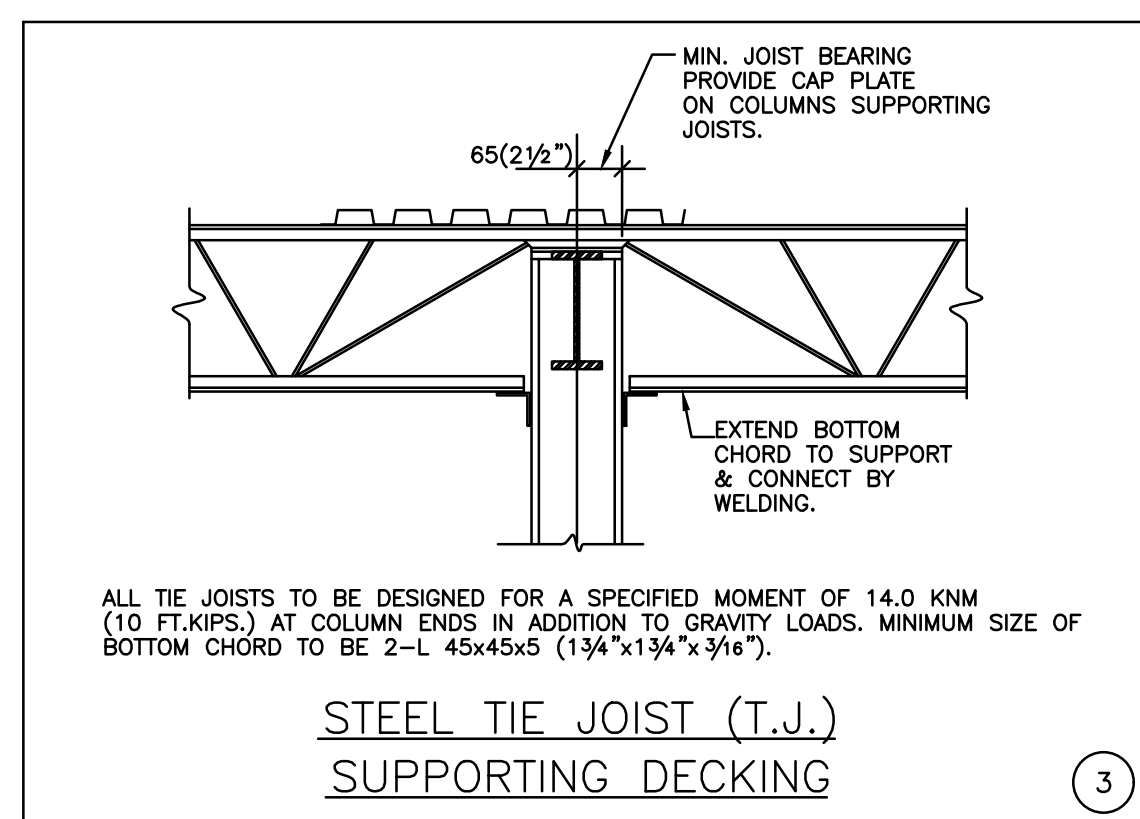


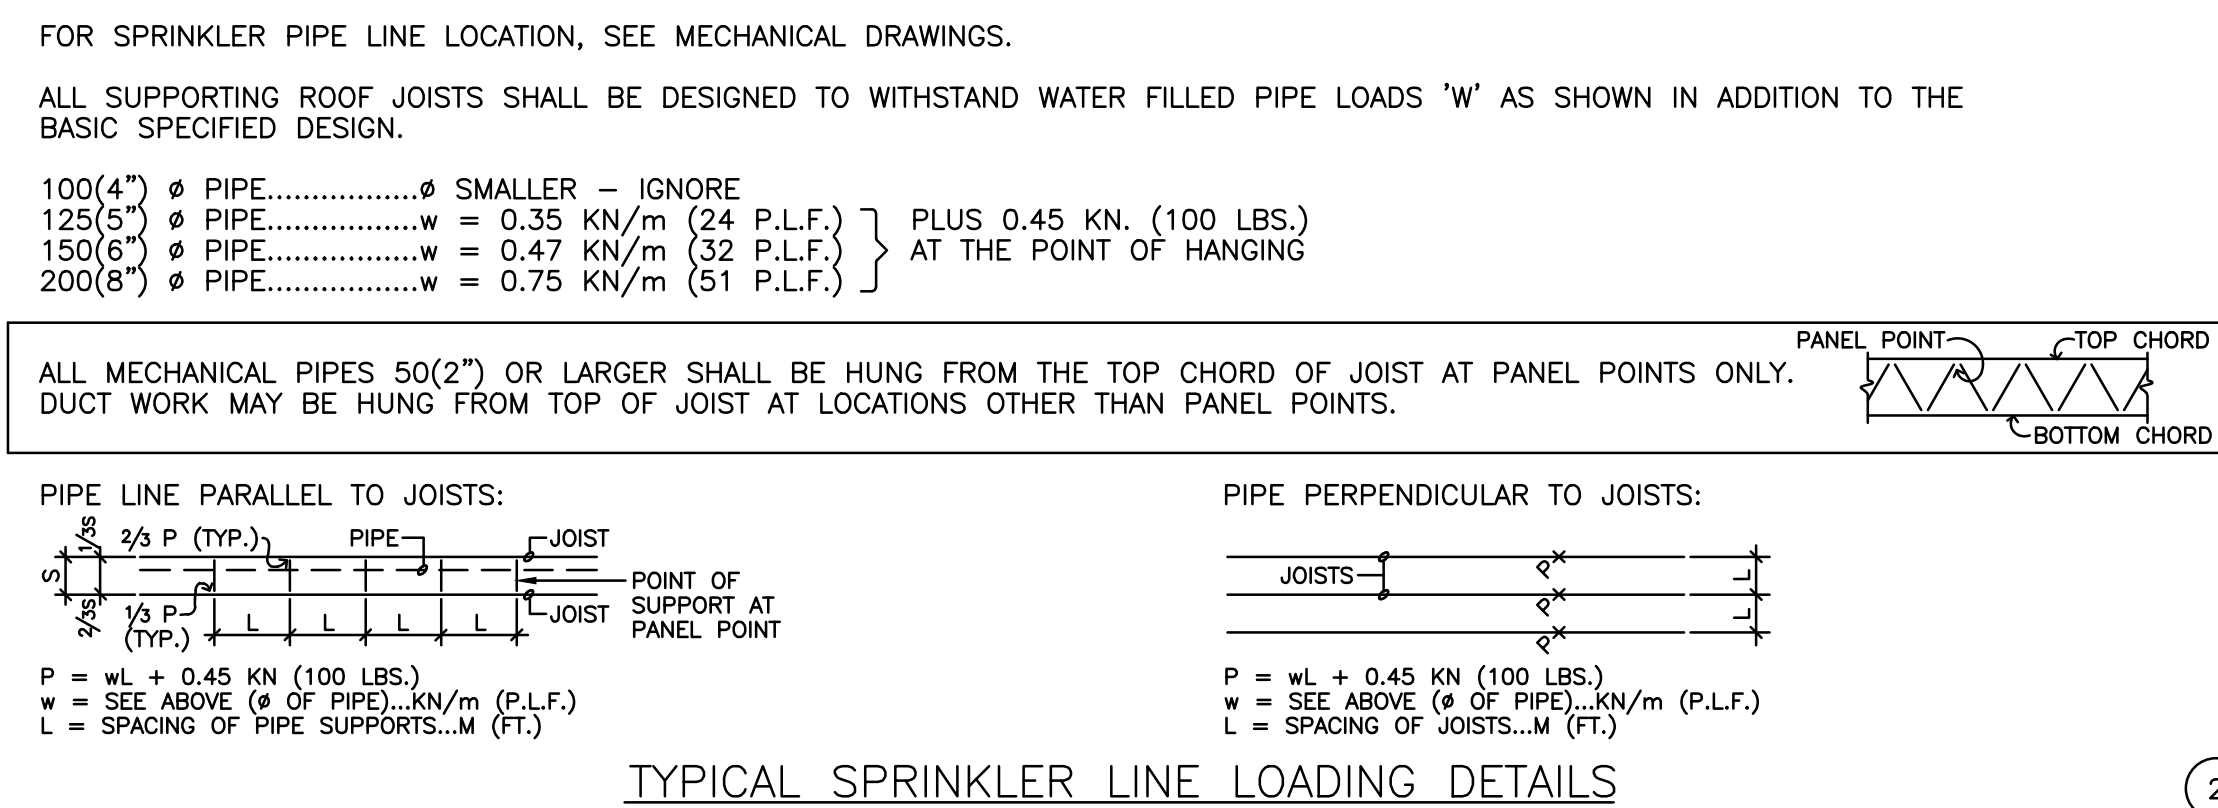

SEISMIC REINFORCEMENT FOR NON-LOAD BEARING MASONRY WALLS WITH SEISMIC HAZARD INDEX $0.35 \leq I_E$ Fa Sa(0.2)<0.75	TM-WALL-01

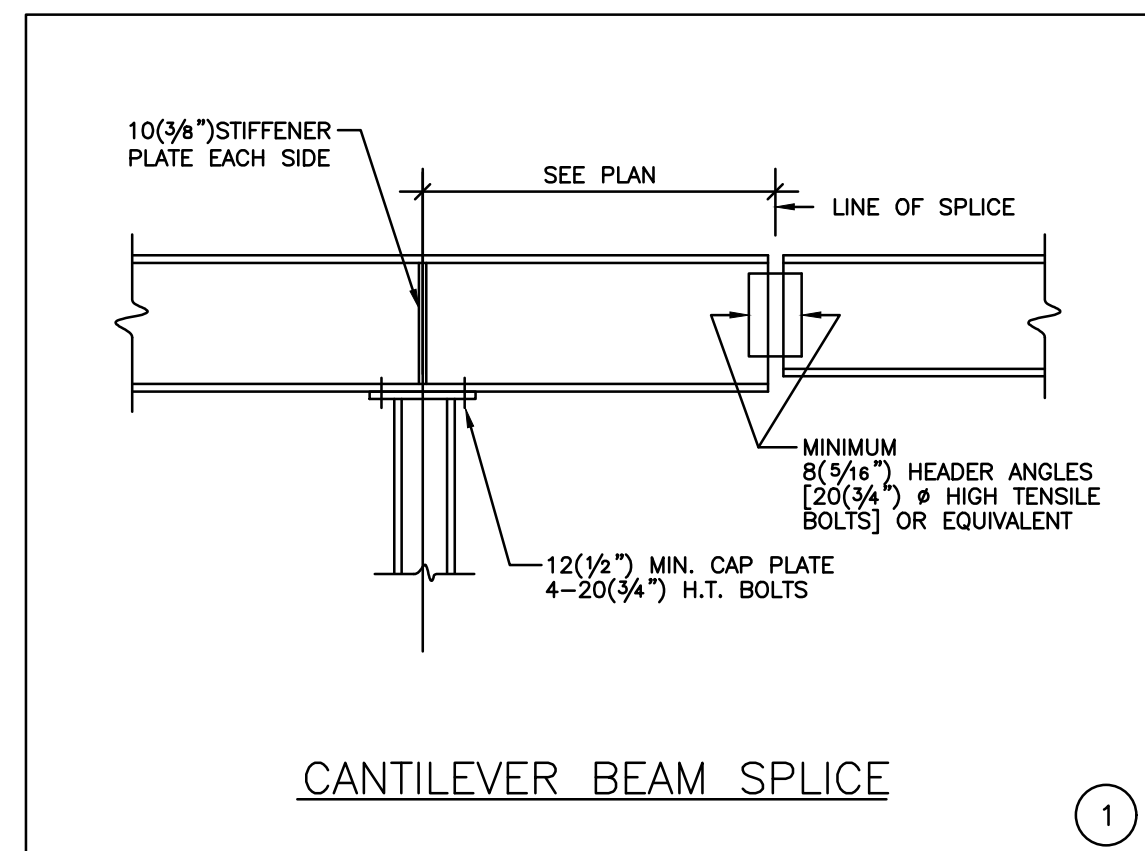