



NOTES:

1. ACCESSIBLE PORTION TO BE SAME DEPTH AS ADJACENT COUNTER AND 36" WIDE MINIMUM.
2. COUNTER HEIGHT TO BE LOCATED AT 36" MAXIMUM ABOVE FINISH FLOOR.
3. PROVIDE AT LEAST ONE ACCESSIBLE COUNTER OF EACH TYPE (E ORDER, PICK-UP, EXPRESS, RETURNS AND DISPERSED, ETC.)

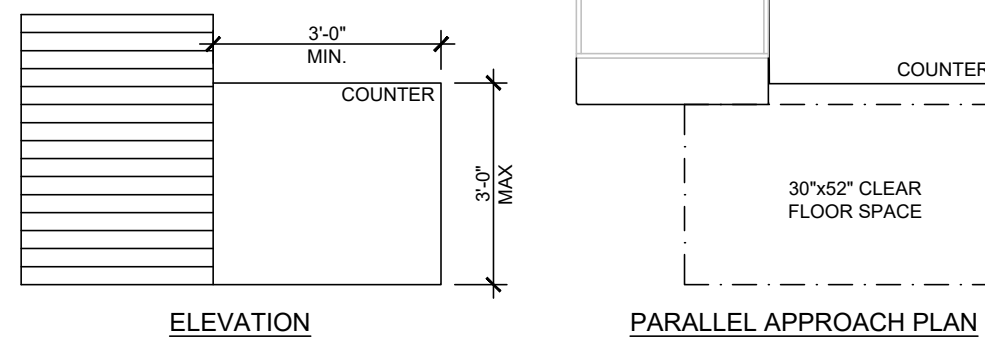


14 TYPICAL SALES & SERVICE COUNTERS

A0.2 SCALE: 3/8"=1'-0"

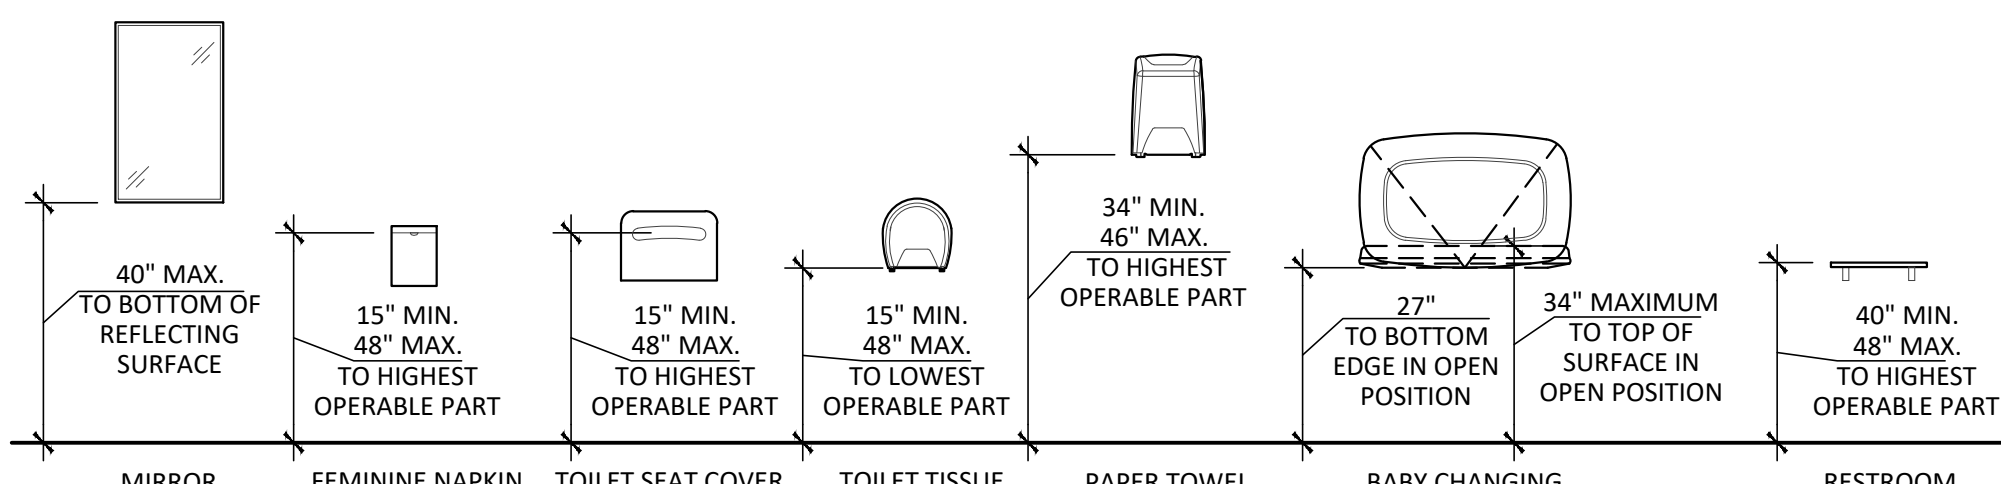

13 TYPICAL ACCESSORY MOUNTING HEIGHTS

A0.2 SCALE: 3/8"=1'-0"

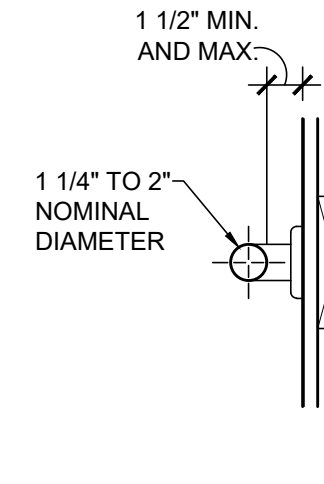


12 GRAB BAR DETAIL

A0.2 SCALE: 1-1/2"=1'-0"

NOTES:

1. CHANGES IN LEVEL GREATER THAN 1/4" IN HEIGHT AND NOT MORE THAN 1/2" MAXIMUM IN HEIGHT SHALL BE BEVELED WITH A SLOPE NOT STEEPER THAN 1:2.

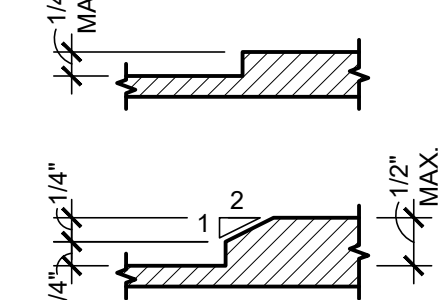


11 FLOOR TRANSITION

A0.2 SCALE: 6"=1'-0"

NOTES:

1. INSTALL SIGNS ON THE WALL ADJACENT TO THE LATCH SIDE OF THE DOOR.
2. ENSURE A CLEAR FLOOR SPACE 18" BY 18" CENTERED ON THE TACTILE CHARACTERS.

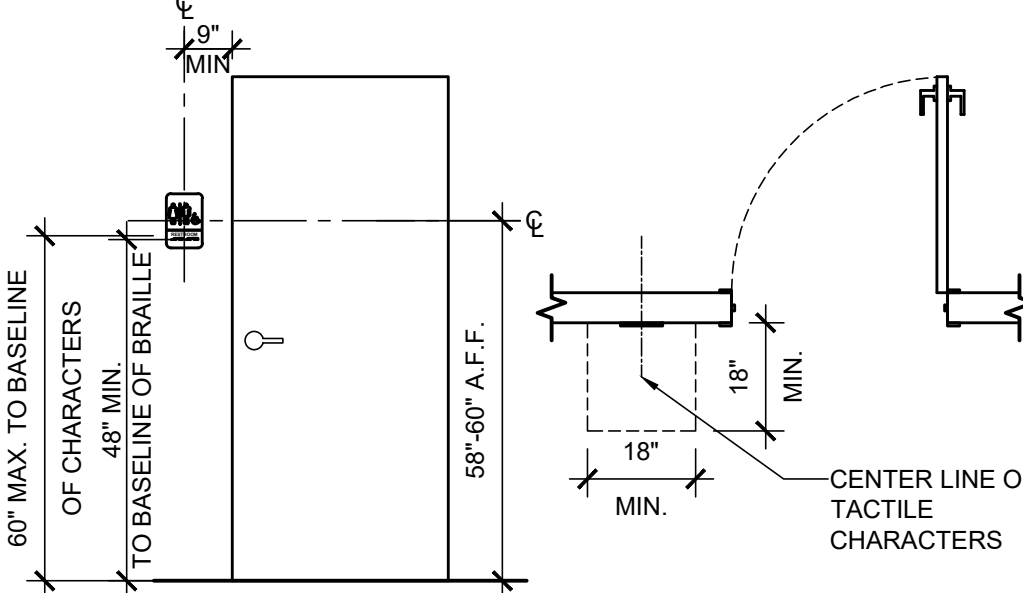


8 TACTILE SIGNAGE

A0.2 SCALE: 3/8"=1'-0"












NOTES:

1. RESTROOM SIGNAGE SHALL COMPLY WITH 2017 ICC ANSI 117.1 REGULATIONS.

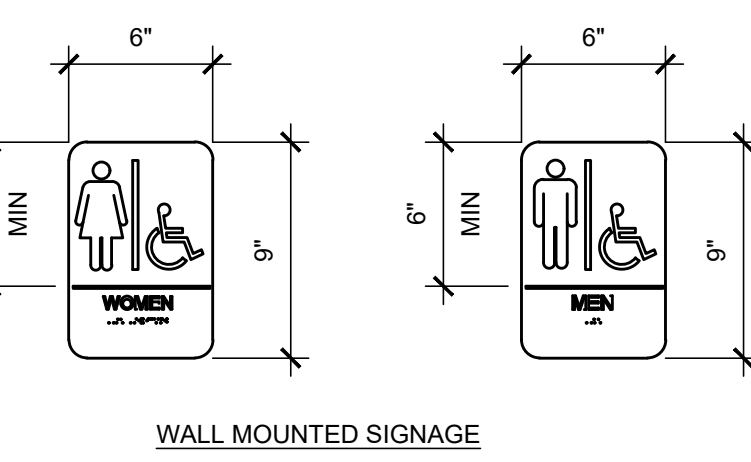

7 RESTROOM SIGNAGE

A0.2 SCALE: 1 1/2"=1'-0"

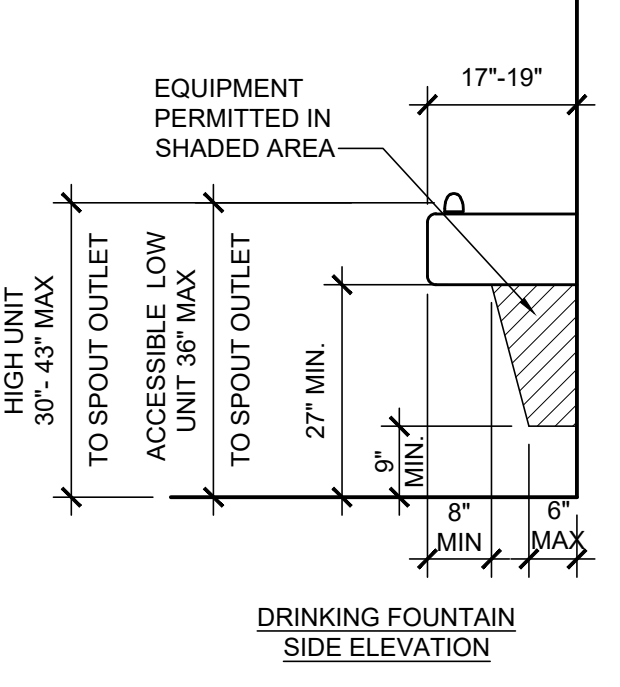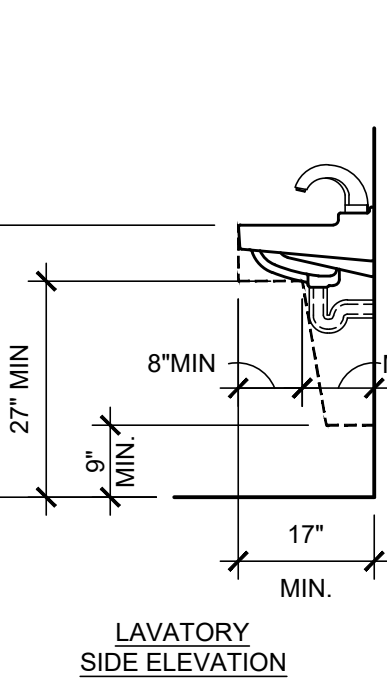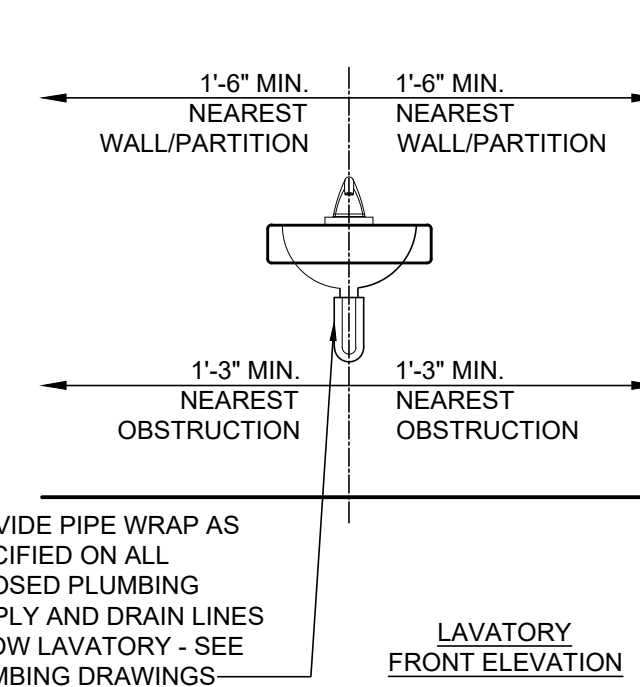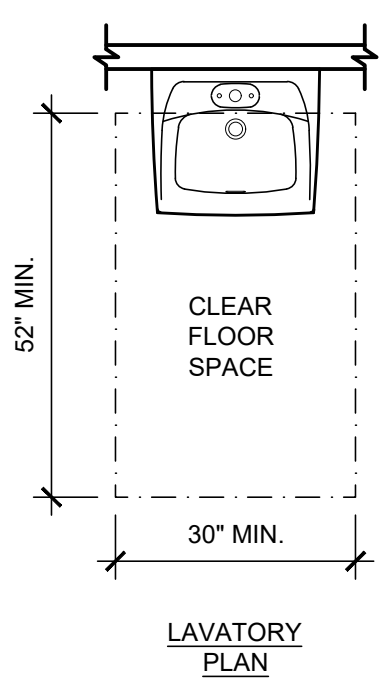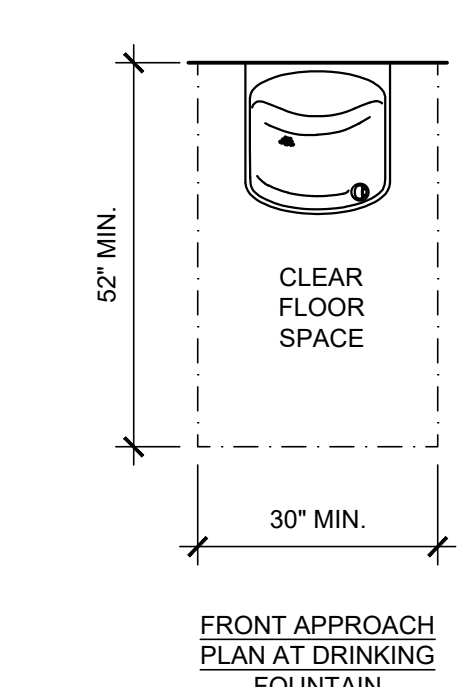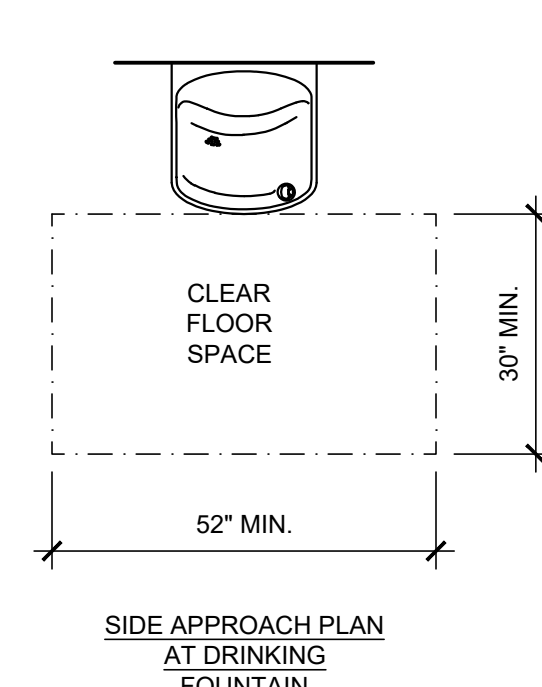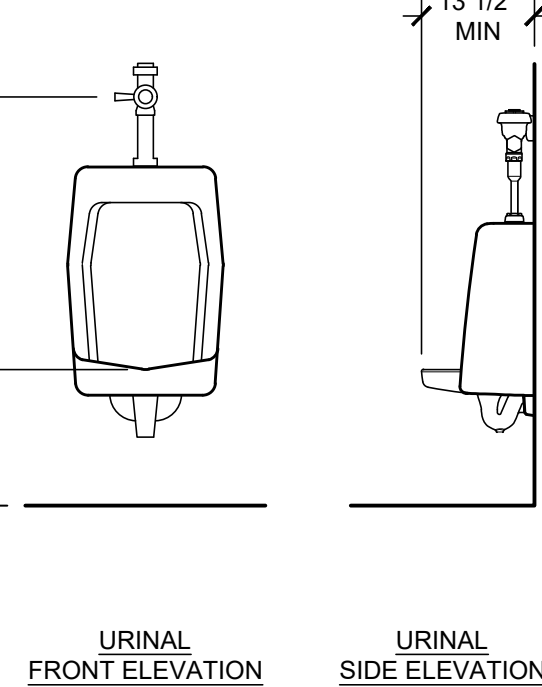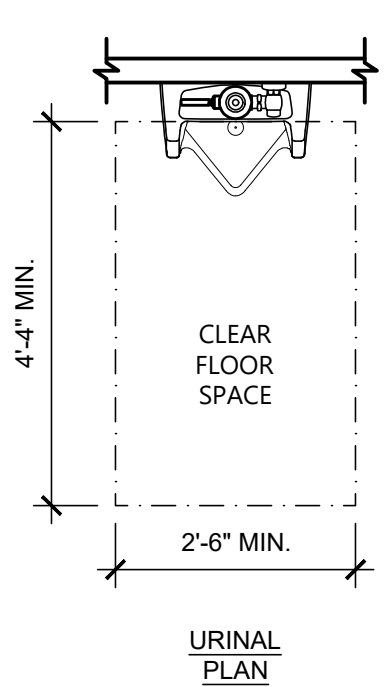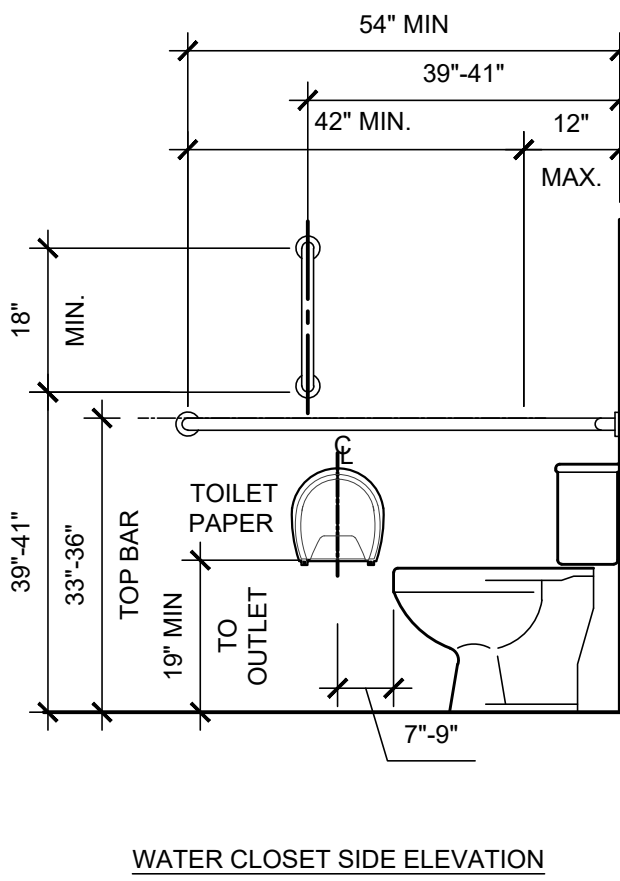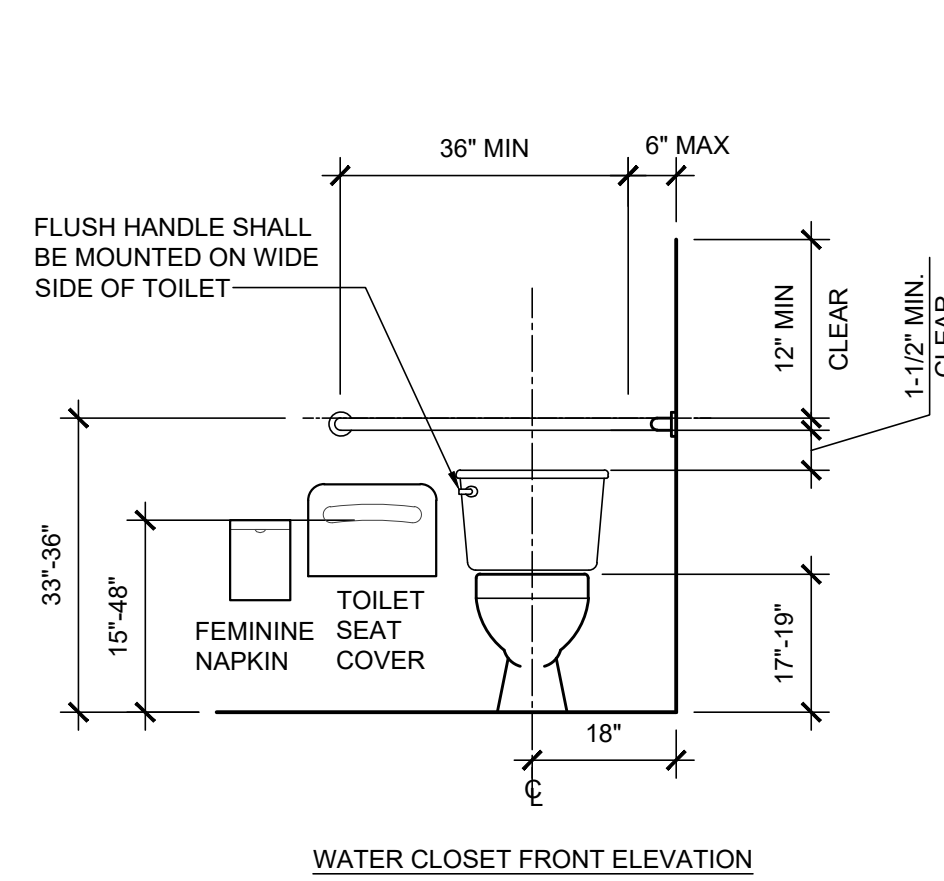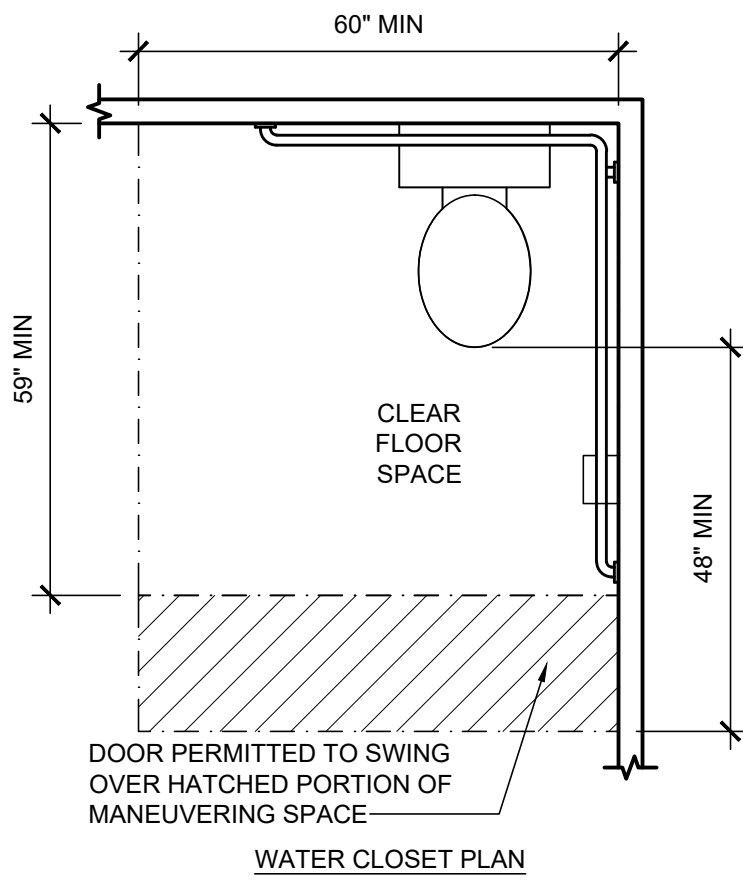

2 TYPICAL PLUMBING ELEMENTS & FACILITIES

A0.2 SCALE: 1/2"=1'-0"

A0.2

A0.2

