


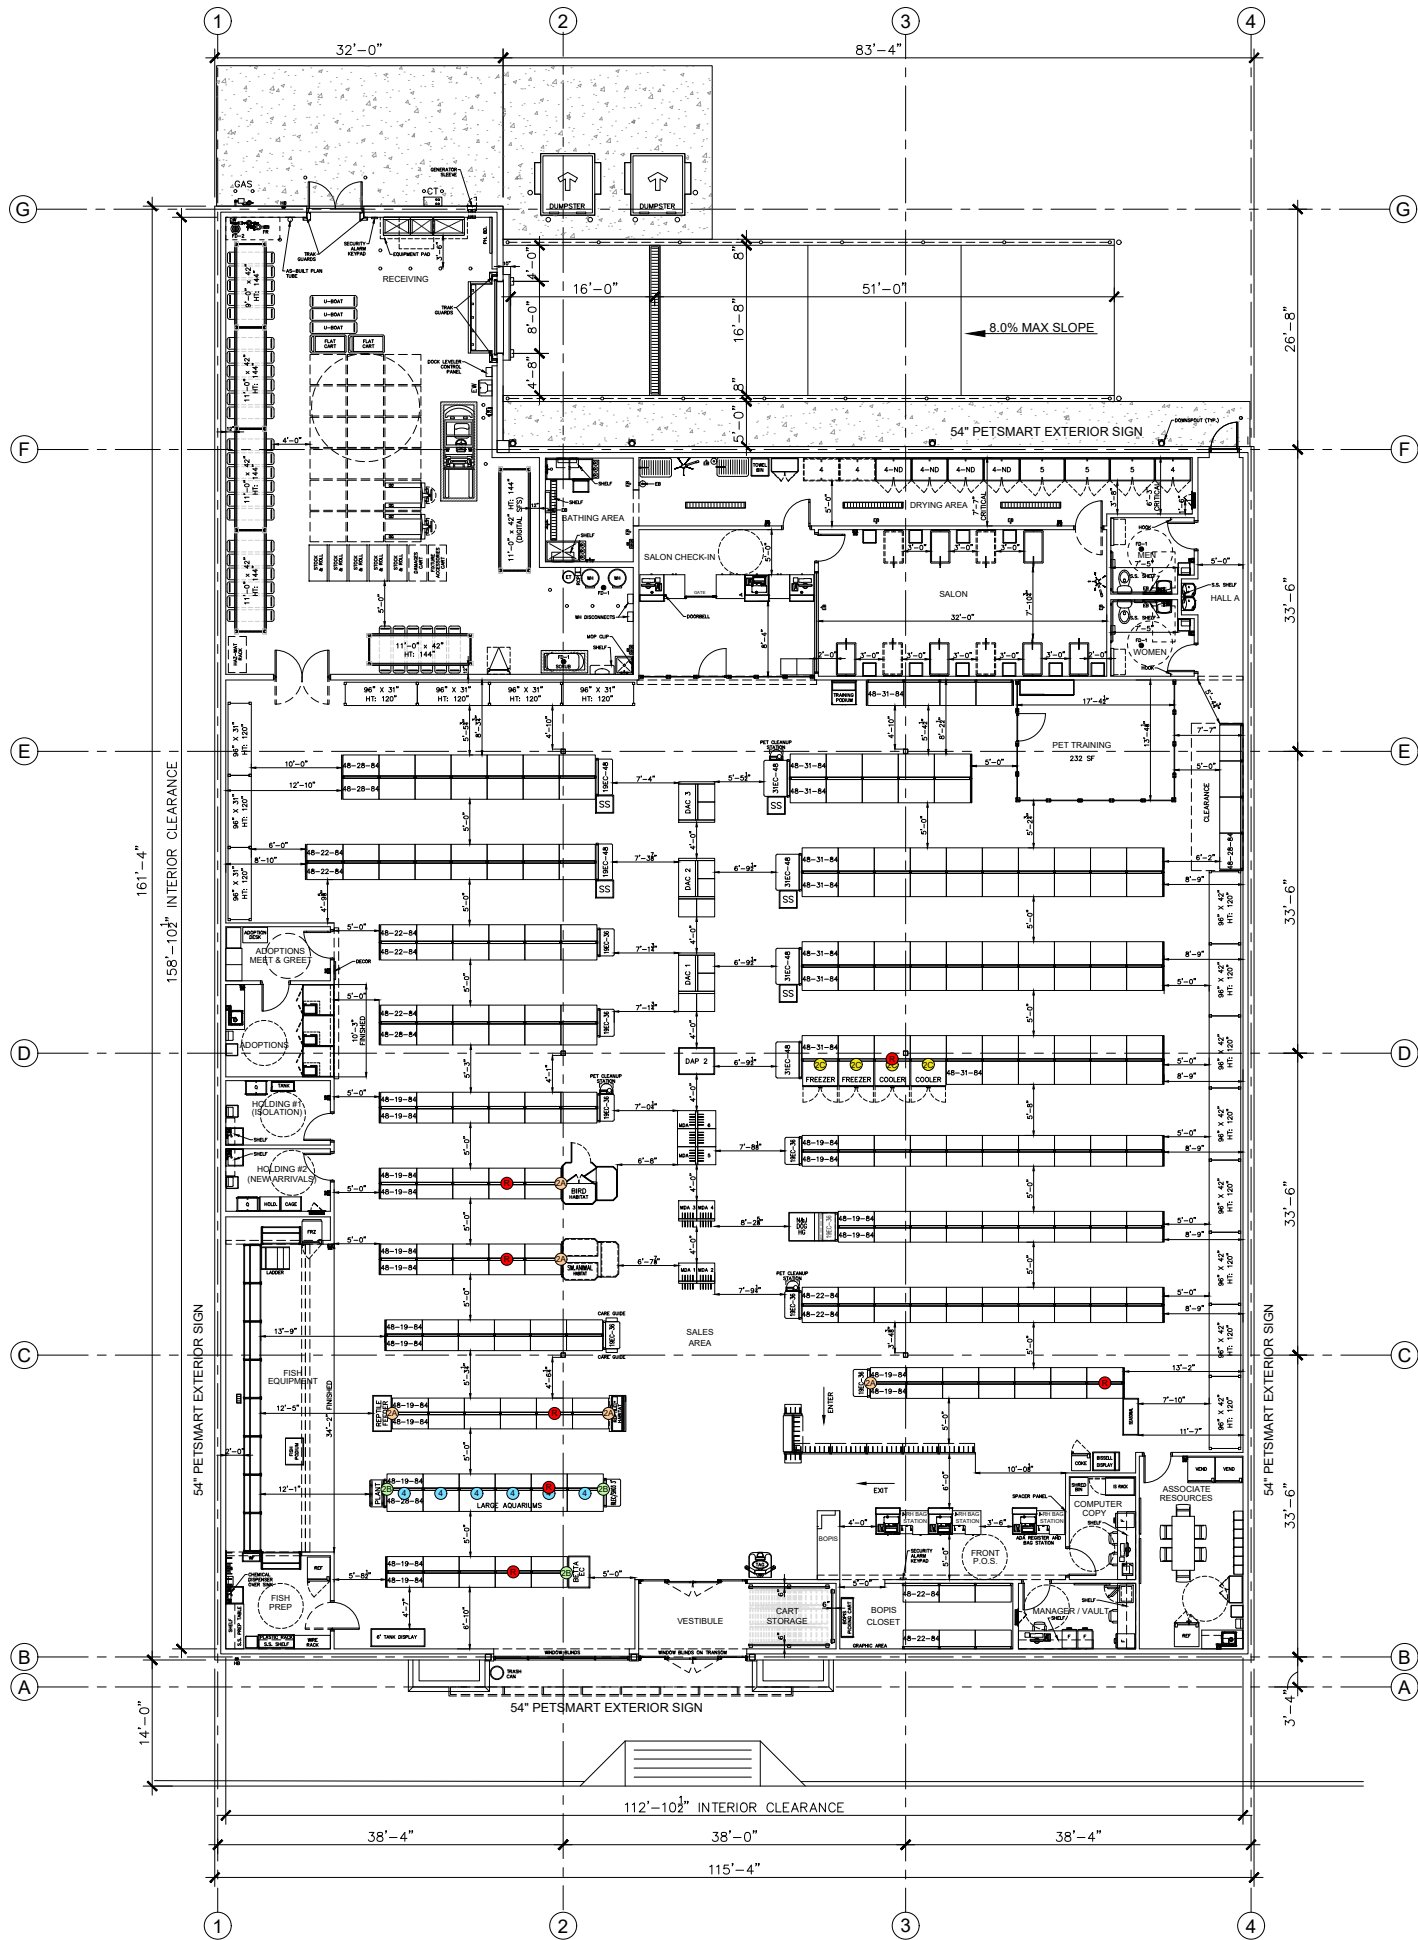

Area Merch

Square Footage	Proto	Actual
Core	16384 SF	16384 SF
Vet Services	0 SF	0 SF
Hotel	0 SF	0 SF
Salon	1557 SF	1557 SF
Self Dog Wash	0 SF	0 SF
Pet Training	232 SF	232 SF
Adoption	223 SF	223 SF
Receiving	1853 SF	1853 SF
Employee Services	698 SF	698 SF
Common Sales	11821 SF	11821 SF
Total Store	16384 SF	16384 SF

Merchandise	Proto	Actual
4' Lazler Sections (Linear Feet)	1084 LF	1084 LF
4' Steel (Linear Feet)	0 LF	0 LF
8' Steel (Linear Feet)	120 LF	120 LF
Total Linear Feet	1204 LF	1204 LF

Receiving	Proto	Actual
9' Steel (Pallet Points)	4 PP	4 PP
11' Steel (Pallet Points)	24 PP	24 PP
Ground Pallets (Pallet Points)	18 PP	18 PP
Total Pallet Points	46 PP	46 PP

Merchandise

Dog Merchandise:	620 LF	51%
Cat / Specialty Merchandise:	584 LF	49%
Total Merchandise:	1204 LF	100%

Notes

- ☐ Deal Type: BTS New
- ☐ Plan Designation: 16K 2025 United States Prototype
- ☐ Ceiling Clear Height: 16'-4" Per Proto
- ☐ Truck Type: WB-67 Truck
- ☐ Receiving Situation: Recessed Loading Dock With Vertical Pit Leveler
- ☐ Receiving Equipment: Standard Forklift, 2 Manual Pallet Jacks
- ☐ Total Receiving Door Height: 10'-0" Per Proto
- ☐ Parking Signs: 4 PetSmart Parking Spaces
- ☐ Design Constraints: None

Elevation



CMU-1	SMOOTH FACE CMU	PAIN PPG PAINTS #PPG1007-5 "LAZY AFTERNOON"
CMU-2	SINGLE SCORE CMU	PAIN PPG PAINTS #PPG1007-6 "COOL CHARCOAL"
EIFS-1	E.I.F.S.	PAIN PPG PAINTS #PPG1002-2 "ARCTIC COTTON" SAND FINISH
EPT-3	COPING / STEEL PLATE	PAIN PPG PAINTS #PPG1007-5 "LAZY AFTERNOON"
EPT-6	COPING	PAIN PPG PAINTS #PPG1002-2 "ARCTIC COTTON"

Legend

- "RIGID" POWER DROP
- Ⓢ QUADPLEX ELECTRICAL OUTLET INSTALLED 4" ABOVE BASE DECK
- Ⓢ DUPLEX ELECTRICAL OUTLET INSTALLED ON TOP OF GONDOLA
- Ⓢ GFI DUPLEX ELECTRICAL OUTLET INSTALLED ON TOP OF GONDOLA
- Ⓢ DUPLEX ELECTRICAL OUTLET INSTALLED PER DETAIL 1/E3.0


PRE-DESIGN
REVIEW FIXTURE PLAN

16K
2025
US
Prototype



REVISONS:	DATE:	NO:	1	2	
-----------	-------	-----	---	---	---	---	---	---	---	---	---	----	----	-----

REVISONS:	DATE:	NO:	1	2	
-----------	-------	-----	---	---	---	---	---	---	---	---	---	----	----	-----

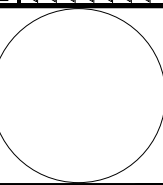

FIXTURE
FLOOR
PLAN

This drawing is an instrument of service and the property of PetSmart and shall remain its property. The use of this drawing shall be restricted to the original site for which it is prepared and publication thereof is expressly limited to such use.

NOTE: This plan was created for illustrative purposes only. It may not reflect the true layout of the store. Therefore, the store should be field inspected prior to any work being done.

Date:
01-07-25
Sheet No:
F1