


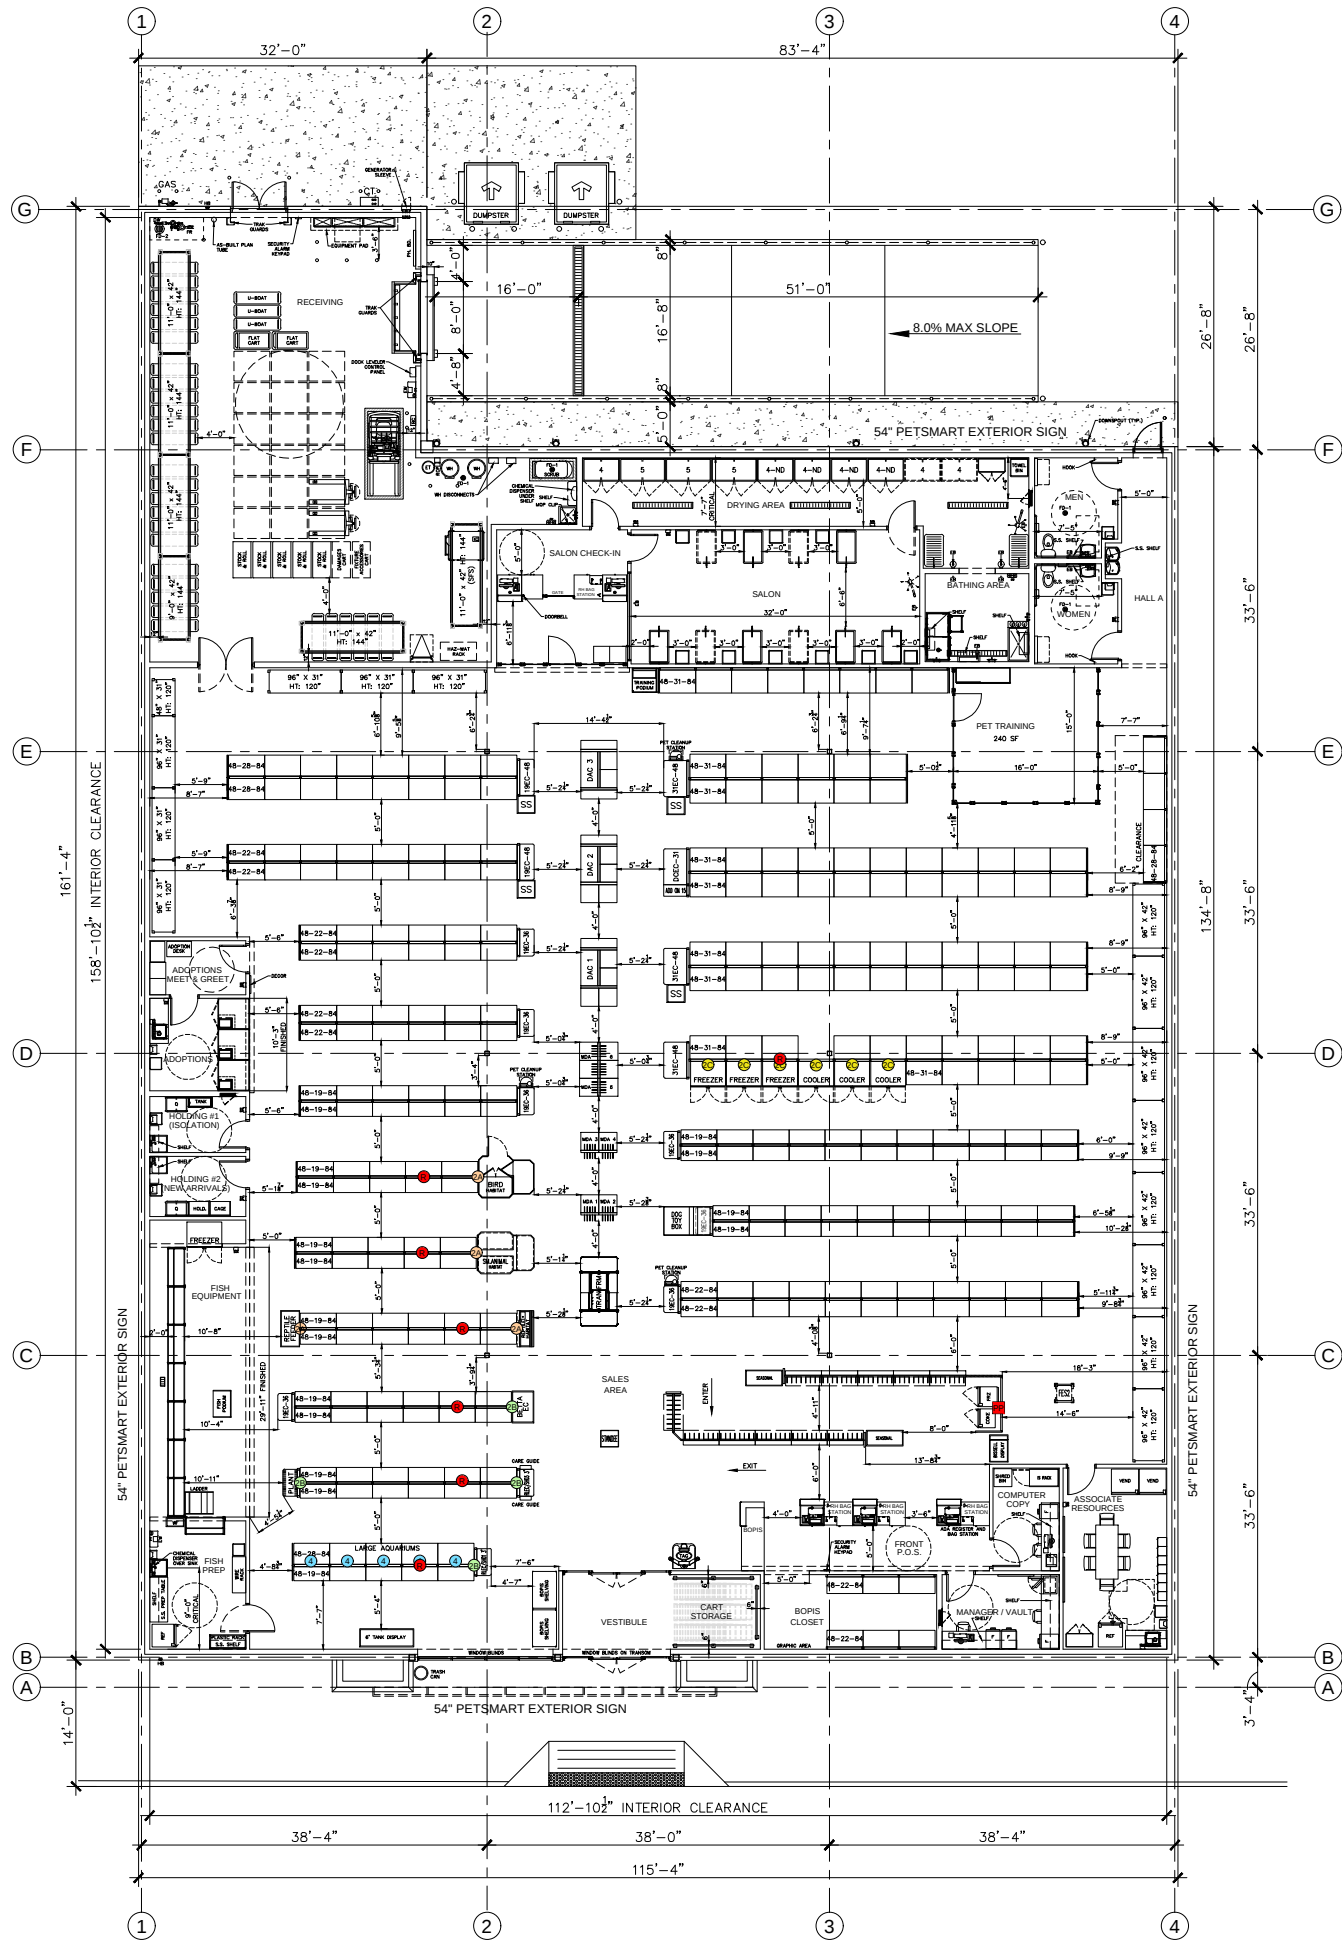

Area Merch

Square Footage	Proto	Actual
Core	16384 SF	16384 SF
Vet Services	0 SF	0 SF
Hotel	0 SF	0 SF
Salon	1366 SF	1366 SF
Self Dog Wash	0 SF	0 SF
Pet Training	240 SF	240 SF
Adoption	208 SF	208 SF
Receiving	1841 SF	1841 SF
Employee Services	744 SF	744 SF
Common Sales	11986 SF	11986 SF
Total Store	16384 SF	16384 SF
Merchandise	Proto	Actual
4' Lazier Sections (Linear Feet)	1136 LF	1132 LF
4' Steel (Linear Feet)	4 LF	4 LF
8' Steel (Linear Feet)	112 LF	112 LF
Total Linear Feet	1252 LF	1248 LF
Receiving	Proto	Actual
9' Steel (Pallet Points)	4 PP	4 PP
11' Steel (Pallet Points)	24 PP	24 PP
Ground Pallets (Pallet Points)	18 PP	18 PP
Total Pallet Points	46 PP	46 PP

Merchandise

Dog Merchandise:	664 LF	53%
Cat / Specialty Merchandise:	584 LF	47%
Total Merchandise:	1248 LF	100%

Notes

- ☐ Deal Type: BTS New
- ☐ Plan Designation: 16K 2026 United States Prototype
- ☐ Ceiling Clear Height: 16'-4" Per Proto
- ☐ Truck Type: WB-67 Truck
- ☐ Receiving Situation: Recessed Loading Dock With Vertical Pit Leveler
- ☐ Receiving Equipment: Standard Forklift, 2 Manual Pallet Jacks
- ☐ Total Receiving Door Height: 10'-0" Per Proto
- ☐ Parking Signs: 4 PetSmart Parking Spaces
- ☐ Design Constraints: None

Elevation



CMU-1	SMOOTH FACE CMU	PAIN PPG PAINTS #PPG1007-5 "LAZY AFTERNOON"
CMU-2	SINGLE SCORE CMU	PAIN PPG PAINTS #PPG1007-6 "COOL CHARCOAL"
EIFS-1	E.I.F.S.	PAIN PPG PAINTS #PPG1002-2 "ARCTIC COTTON" SAND FINISH
EPT-3	COPING / STEEL PLATE	PAIN PPG PAINTS #PPG1007-5 "LAZY AFTERNOON"
EPT-6	COPING	PAIN PPG PAINTS #PPG1002-2 "ARCTIC COTTON"

Legend

- "RIGID" POWER DROP
- ⦿ QUADPLEX ELECTRICAL OUTLET INSTALLED 4" ABOVE BASE DECK
- ⦿ DUPLEX ELECTRICAL OUTLET INSTALLED ON TOP OF GONDOLA
- ⦿ GFI DUPLEX ELECTRICAL OUTLET INSTALLED ON TOP OF GONDOLA
- ⦿ DUPLEX ELECTRICAL OUTLET INSTALLED PER DETAIL 1/E3.0
- POWER POLE WITH 2 SINGLEPLEX ELECTRICAL OUTLETS


PRE-DESIGN
REVIEW FIXTURE PLAN

16K
2026
US
Prototype



NO.	DATE	REVISIONS:
1		
2		
3		
4		
5		
6		
7		
8		
9		
10		

NO.	DATE	REVISIONS:
1		
2		
3		
4		
5		
6		
7		
8		
9		
10		

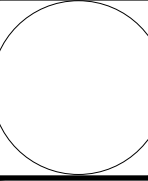

**FIXTURE
FLOOR
PLAN**

This drawing is an instrument of service and the property of PetSmart and shall remain its property. The use of this drawing shall be restricted to the original site for which it is prepared and publication thereof is expressly limited to such use.

NOTE: This plan was created for planning purposes only. It may not reflect the true layout of the store. Therefore, the store should be field inspected prior to any work being done.

Date:
08-05-26
Sheet No:
F1